


PLOT DATE = \*DATE\*  
 FILE NAME = \*FILE\*  
 PLOT SCALE = \*SCALE\*  
 REFERENCE = \*REF\*

ORIGINAL SURVEY  
 SURVEYED PLOTTED  
 NOTE BOOK AREAS  
 NO. AREAS CHECKED

FINAL SURVEY  
 SURVEYED PLOTTED  
 NOTE BOOK AREAS  
 NO. AREAS CHECKED

BY DATE  
 BY DATE

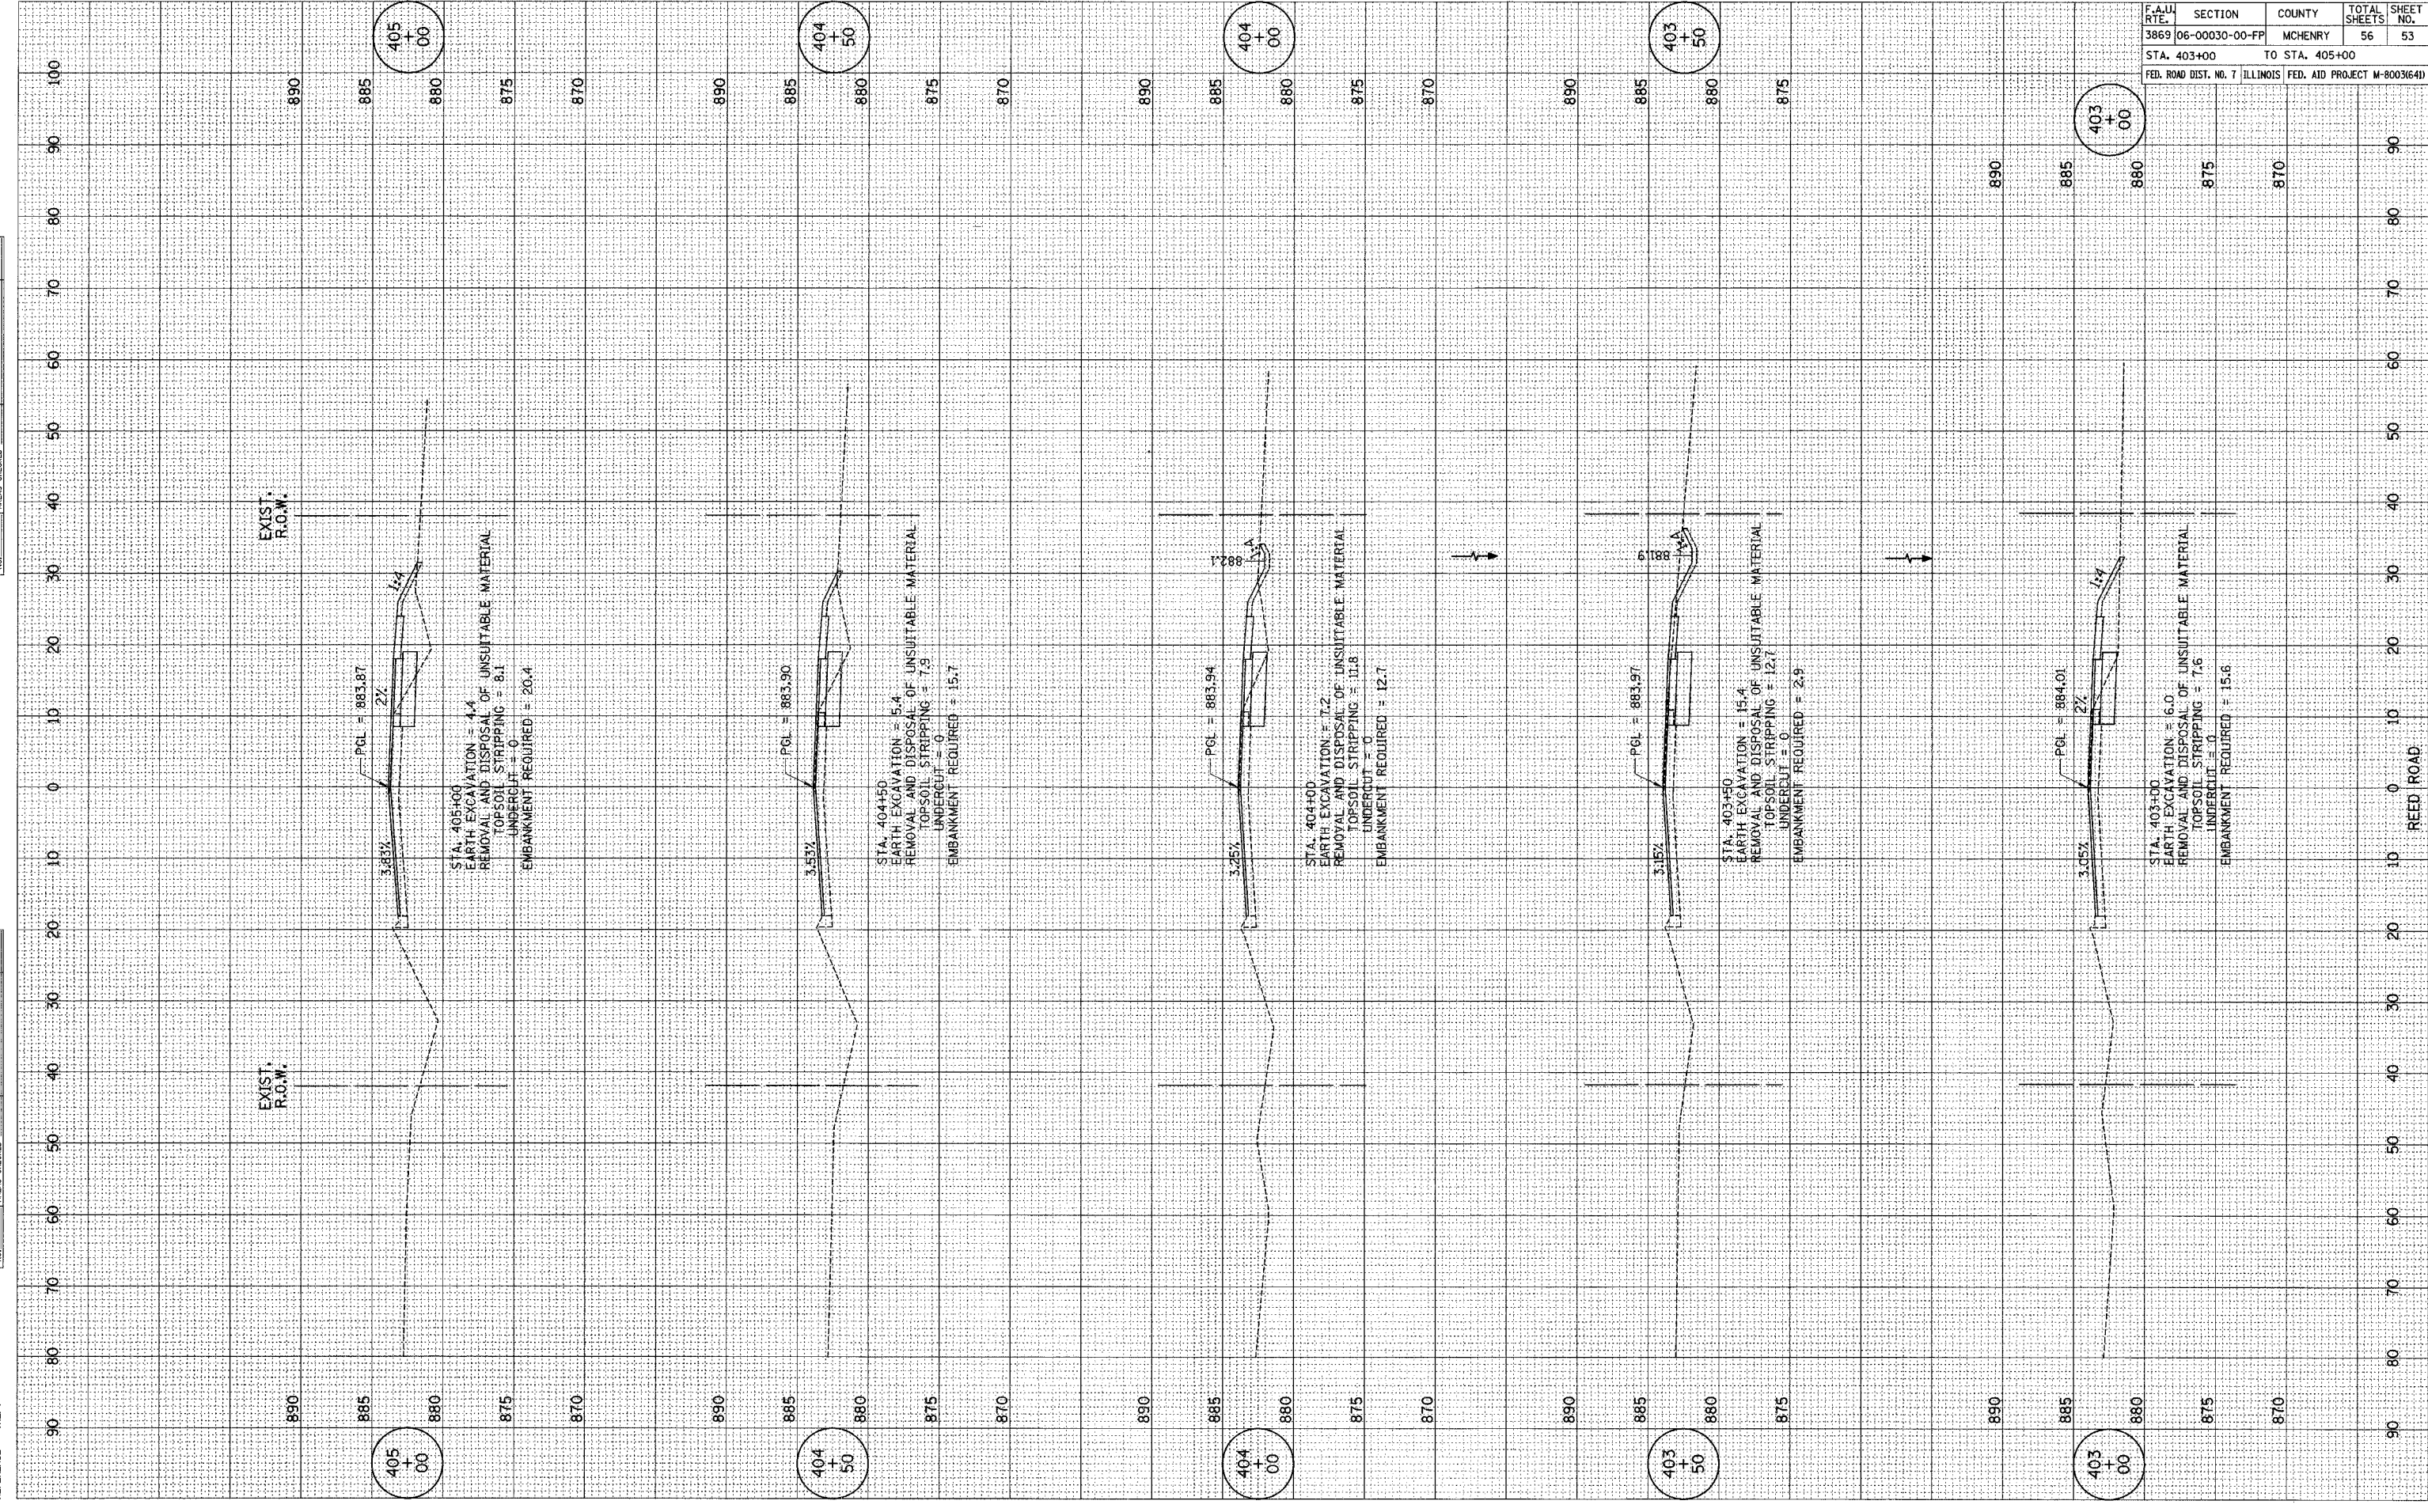

F.A.U. RTE.	SECTION	COUNTY	TOTAL SHEETS	SHEET NO.
3869	06-00030-00-FP	MCHENRY	56	53
STA. 403+00		TO STA. 405+00		
FED. ROAD DIST. NO. 7 ILLINOIS FED. AID PROJECT M-8003(641)				

890  
 885  
 880  
 875  
 870

890  
 885  
 880  
 875  
 870

890  
 885  
 880  
 875  
 870

890  
 885  
 880  
 875  
 870

890  
 885  
 880  
 875  
 870

890  
 885  
 880  
 875  
 870

890  
 885  
 880  
 875  
 870

890  
 885  
 880  
 875  
 870

890  
 885  
 880  
 875  
 870

890  
 885  
 880  
 875  
 870

890  
 885  
 880  
 875  
 870

890  
 885  
 880  
 875  
 870

890  
 885  
 880  
 875  
 870

REED ROAD