
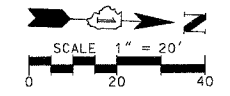


F.A. RTE.	SECTION	COUNTY	TOTAL SHEETS	SHEET NO.
06-00062-00-RS	COOK	ILLINOIS	41	8
STA. 10+00.00		TO STA. 21+00.00		
FED. ROAD DIST. NO.		ILLINOIS FED. AID PROJECT		
CONTRACT NO. 83920				

PROFILE
 DATE: _____ BY: _____
 SURVEYED: _____
 PLOTTED: _____
 CHECKED: _____
 DATE: _____ BY: _____
 NOTE BOOK: _____
 NO. _____
 STRUCTURE NOTES: CP10

CHRISTOPHER B. BURKE
 ENGINEERING LTD.
 9575 West Higgins Road, Suite 600
 Rosemont, Illinois 60018
 (847) 823-0500

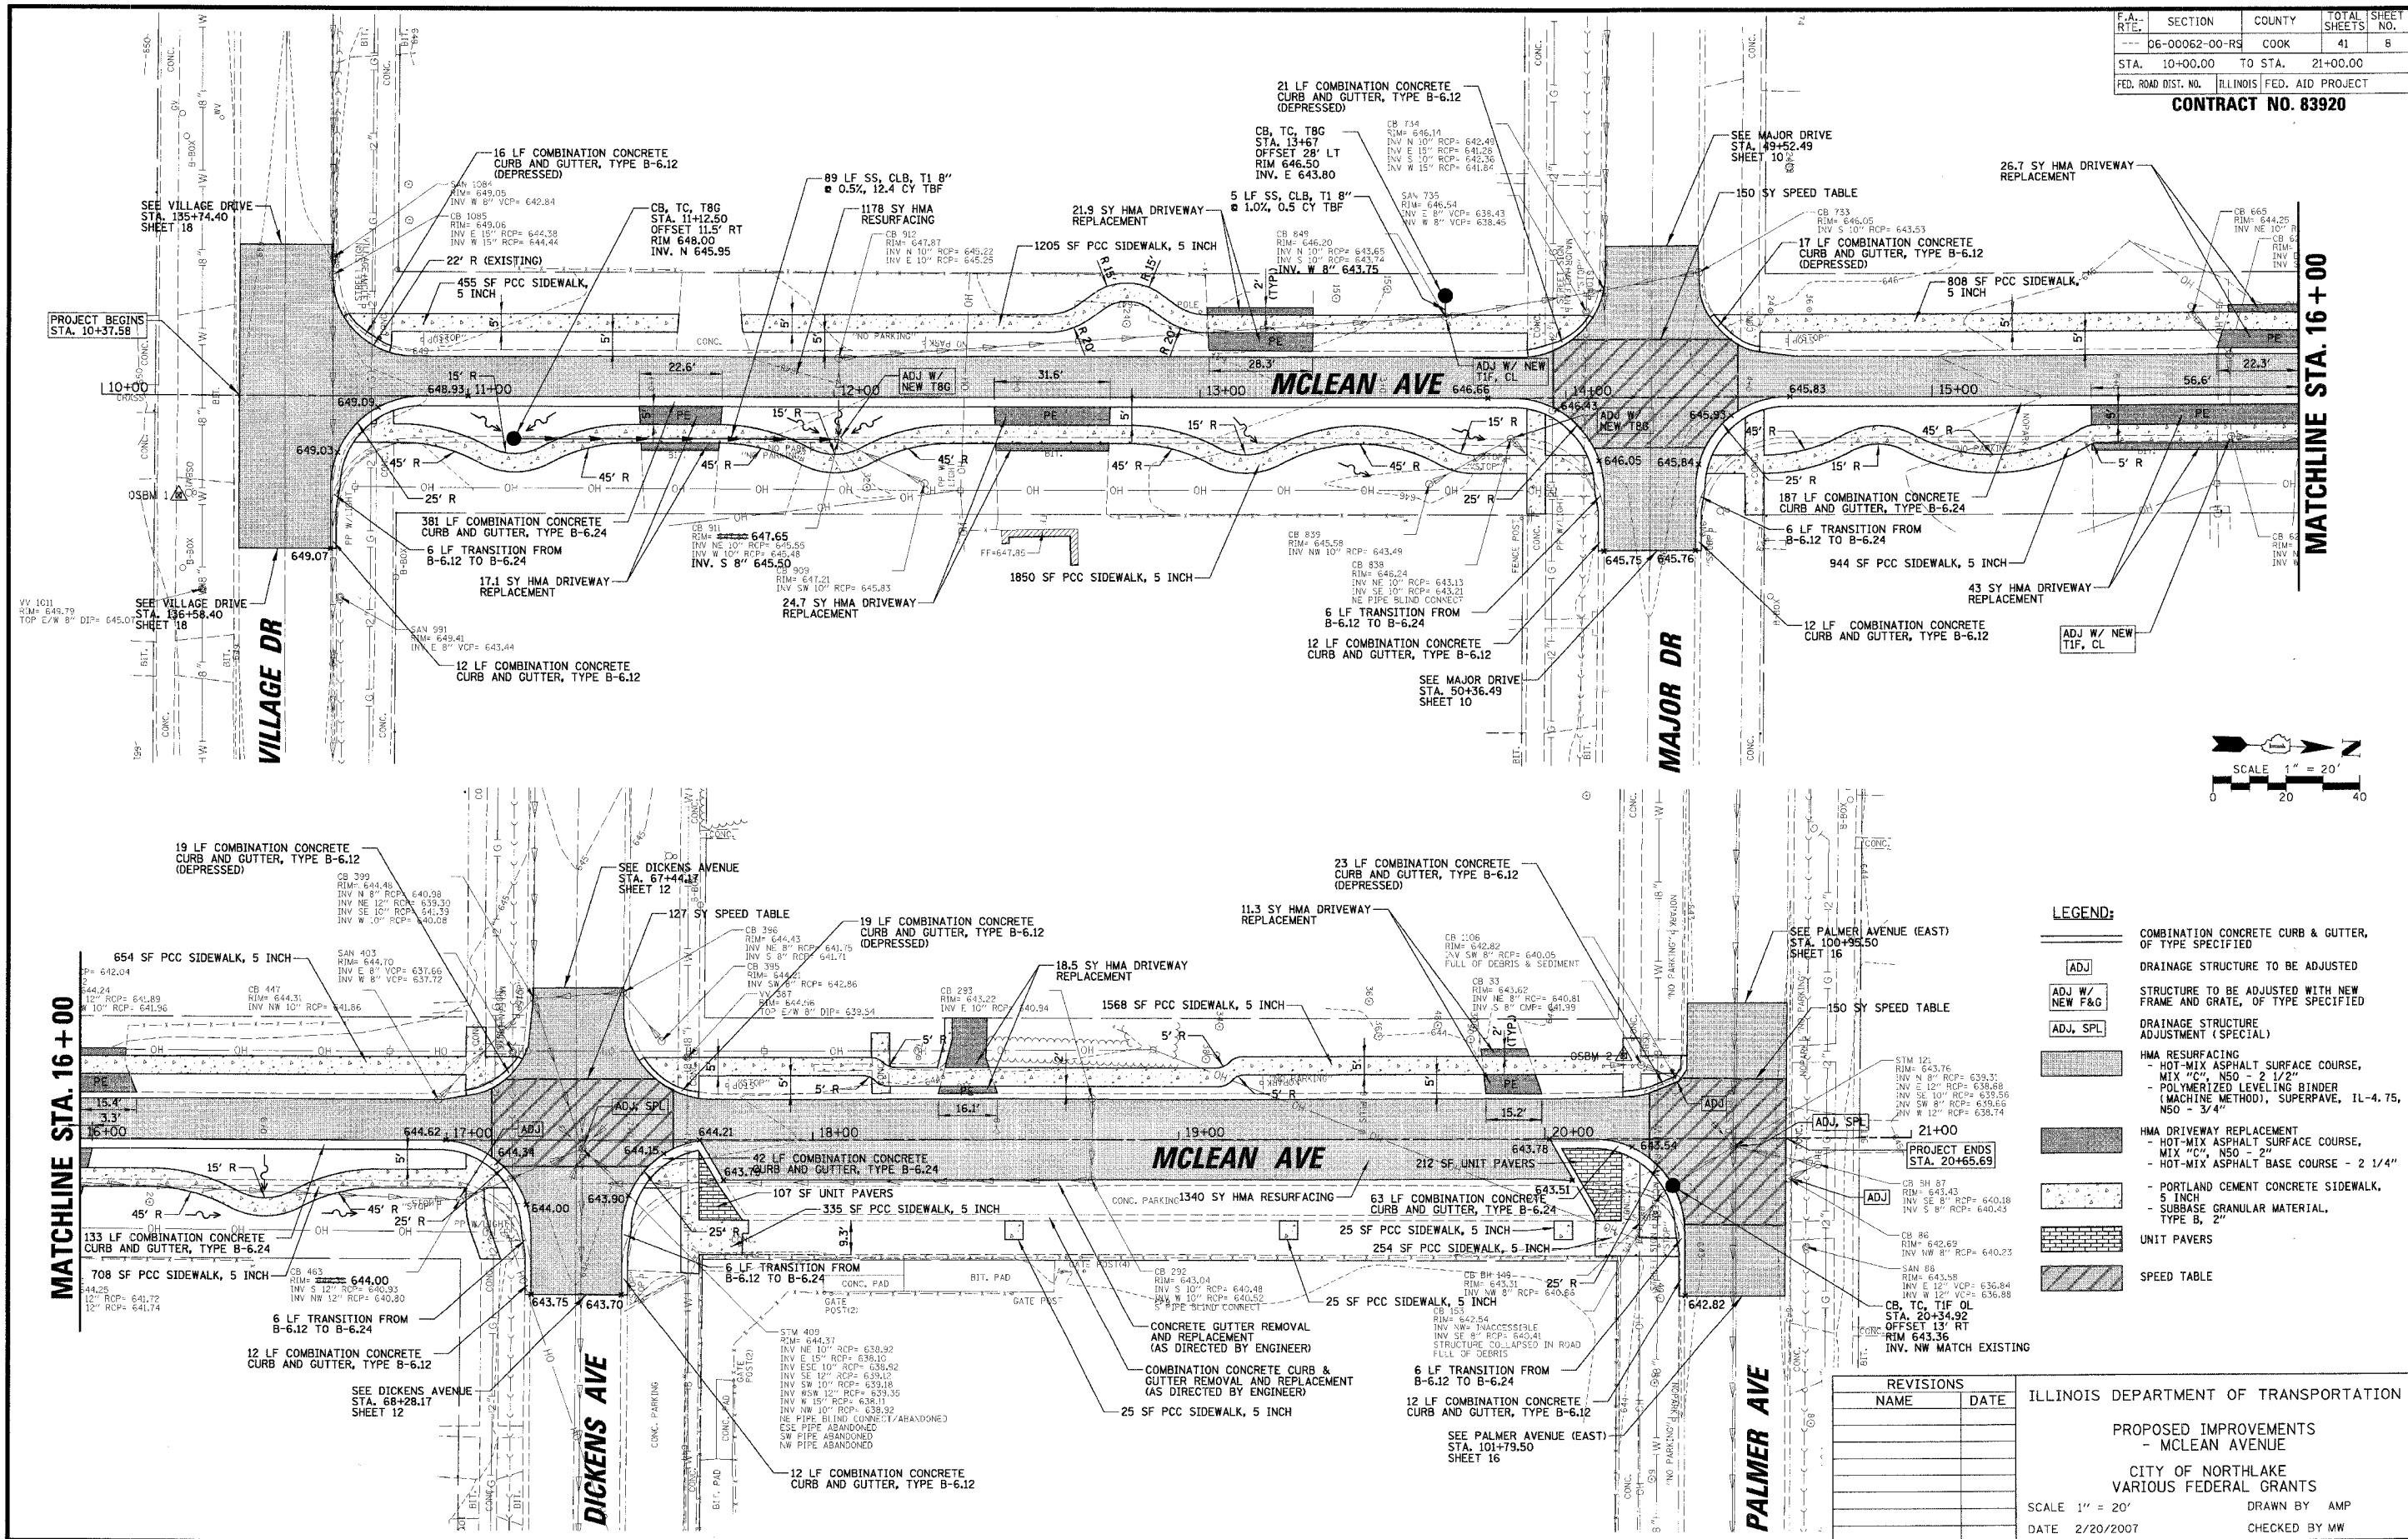

LEGEND:

	COMBINATION CONCRETE CURB & GUTTER, OF TYPE SPECIFIED
	ADJ DRAINAGE STRUCTURE TO BE ADJUSTED
	ADJ W/ NEW F&G STRUCTURE TO BE ADJUSTED WITH NEW FRAME AND GRATE, OF TYPE SPECIFIED
	ADJ, SPL DRAINAGE STRUCTURE ADJUSTMENT (SPECIAL)
	HMA RESURFACING - HOT-MIX ASPHALT SURFACE COURSE, MIX "C", NS0 - 2 1/2" - POLYMERIZED LEVELING BINDER (MACHINE METHOD), SUPERPAVE, IL-4.75, NS0 - 3/4"
	HMA DRIVEWAY REPLACEMENT - HOT-MIX ASPHALT SURFACE COURSE, MIX "C", NS0 - 2" - HOT-MIX ASPHALT BASE COURSE - 2 1/4"
	- PORTLAND CEMENT CONCRETE SIDEWALK, 5 INCH - SUBBASE GRANULAR MATERIAL, TYPE B, 2"
	UNIT PAVERS
	SPEED TABLE

REVISIONS	
NAME	DATE

ILLINOIS DEPARTMENT OF TRANSPORTATION
 PROPOSED IMPROVEMENTS
 - MCLEAN AVENUE
 CITY OF NORTHLAKE
 VARIOUS FEDERAL GRANTS
 SCALE 1" = 20' DRAWN BY AMP
 DATE 2/20/2007 CHECKED BY MW