




F.A. RTE.	SECTION	COUNTY	TOTAL SHEETS	SHEET NO.
---	06-00062-00-RS	COOK	41	10
STA.	42+00.00	TO STA.	54+00.00	
FED. ROAD DIST. NO.	ILLINOIS	FED. AID PROJECT		

**CONTRACT NO. 83920**

PROFILE  
 DESIGNED BY  
 PLOTTED BY  
 DATE  
 CHECKED BY  
 DATE  
 REVISIONS  
 NO.

PLAN  
 DESIGNED BY  
 PLOTTED BY  
 DATE  
 CHECKED BY  
 DATE  
 REVISIONS  
 NO.

**CHRISTOPHER B. BURKE ENGINEERING LTD. PLAN**  
 9575 West Higgins Road, Suite 600  
 Rosemont, Illinois 60018  
 (847) 823-0500

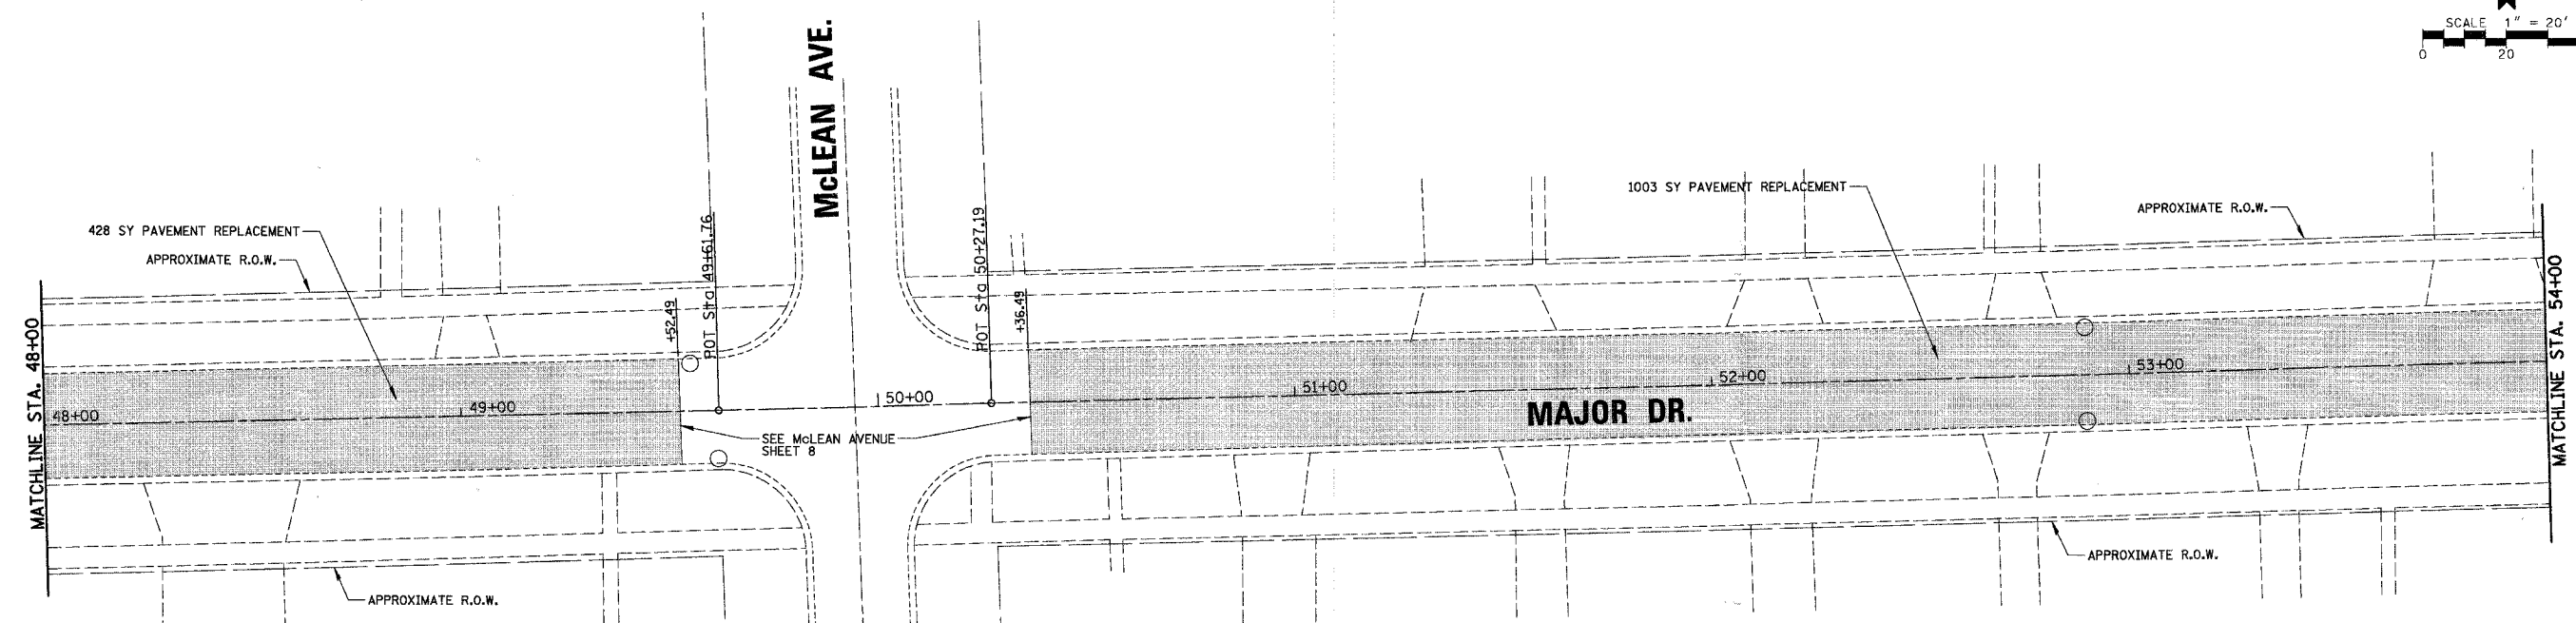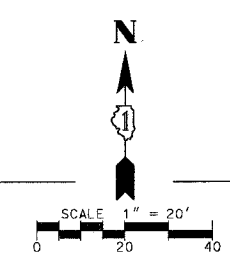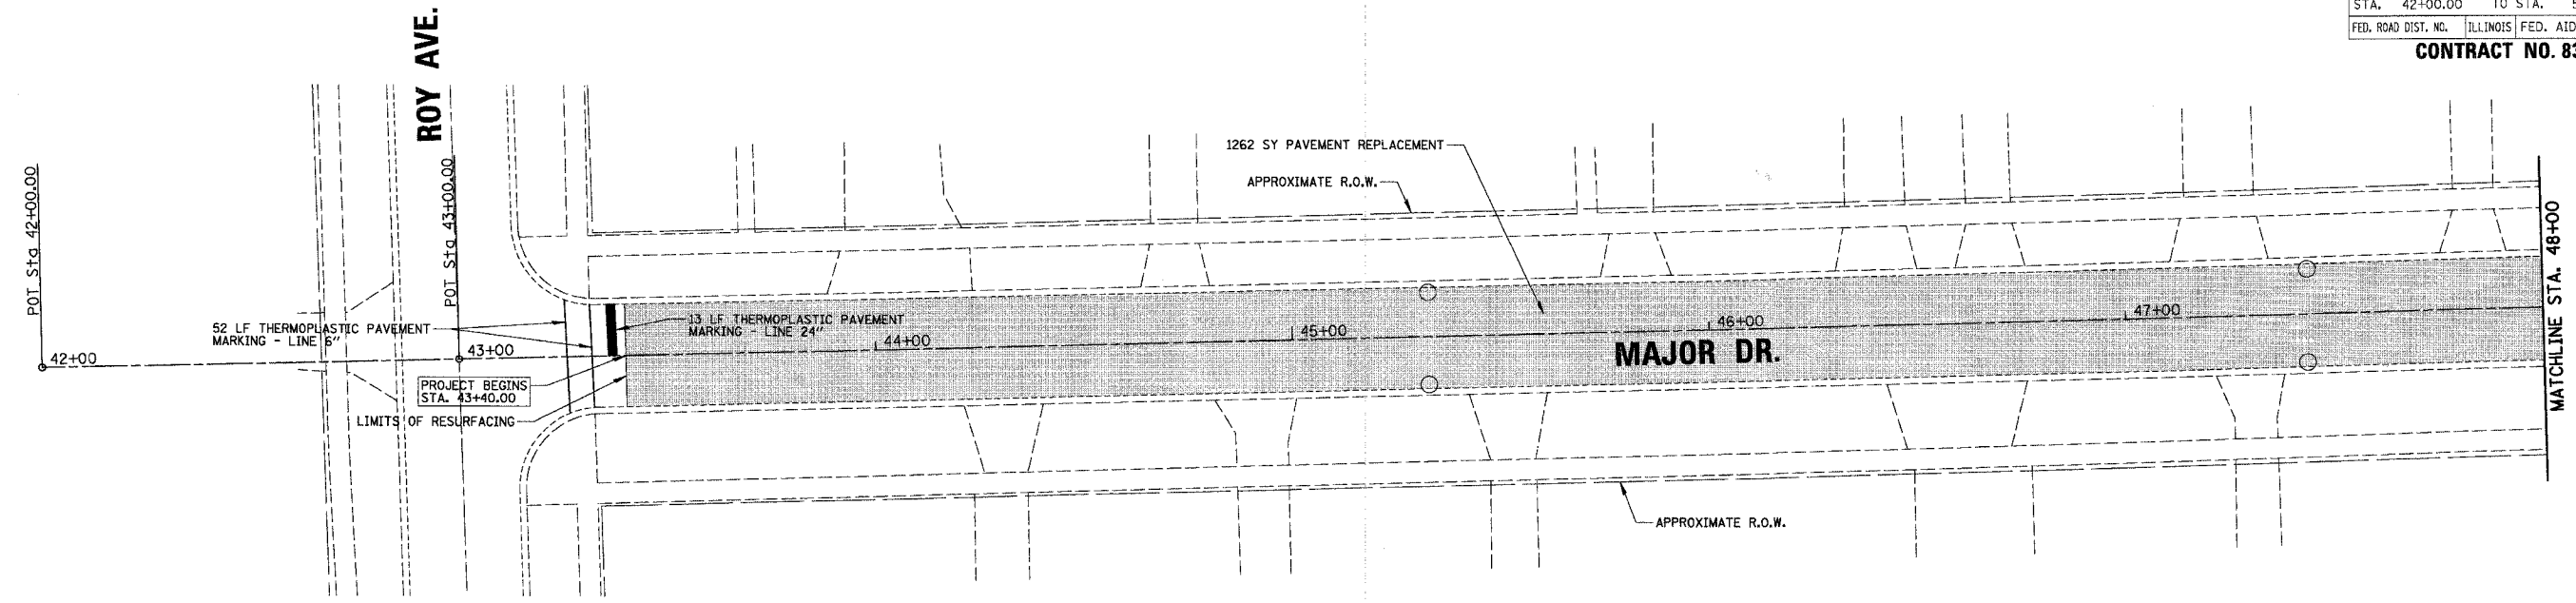

- LEGEND:**
- PAVEMENT REPLACEMENT:
    - HOT-MIX ASPHALT SURFACE REMOVAL, 3 1/4"
    - HOT-MIX ASPHALT SURFACE COURSE MIX "C", N50 - 2 1/2"
    - POLY. LEVELING BINDER (MACHINE METHOD) IL-4.75, N50 - 3/4"
  - DRAINAGE STRUCTURE TO BE ADJUSTED
  - CATCH BASIN TO BE ADJUSTED WITH NEW TYPE 1 FRAME
  - DRAINAGE STRUCTURE ADJUSTMENT, (SPECIAL)

REVISIONS	
NAME	DATE

ILLINOIS DEPARTMENT OF TRANSPORTATION

PROPOSED IMPROVEMENTS  
- MAJOR DRIVE

CITY OF NORTHLAKE  
VARIOUS FEDERAL GRANTS

SCALE 1" = 20'

DATE 2/20/2007

DRAWN BY AMP  
CHECKED BY MW