

P.A. RTE.	SECTION	COUNTY	TOTAL SHEETS	SHEET NO.
---	06-00062-00-RS	COOK	41	23
STA.	190+00.00	TO STA.	200+00.00	
FED. ROAD DIST. NO.	ILLINOIS FED. AID PROJECT			




**CONTRACT NO. 83920**

DATE	BY
DATE	BY
DATE	BY

CHRISTOPHER B. BURKE ENGINEERING LTD.  
 9575 West Higgins Road, Suite 600  
 Rosemont, Illinois 60018  
 (847) 823-0500

DATE	BY
DATE	BY
DATE	BY

PROFILE SURVEYED  
 ADJUSTED  
 DATE NOTED  
 NO. STRUCTURE NOTATING CIRCUIT

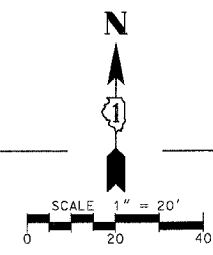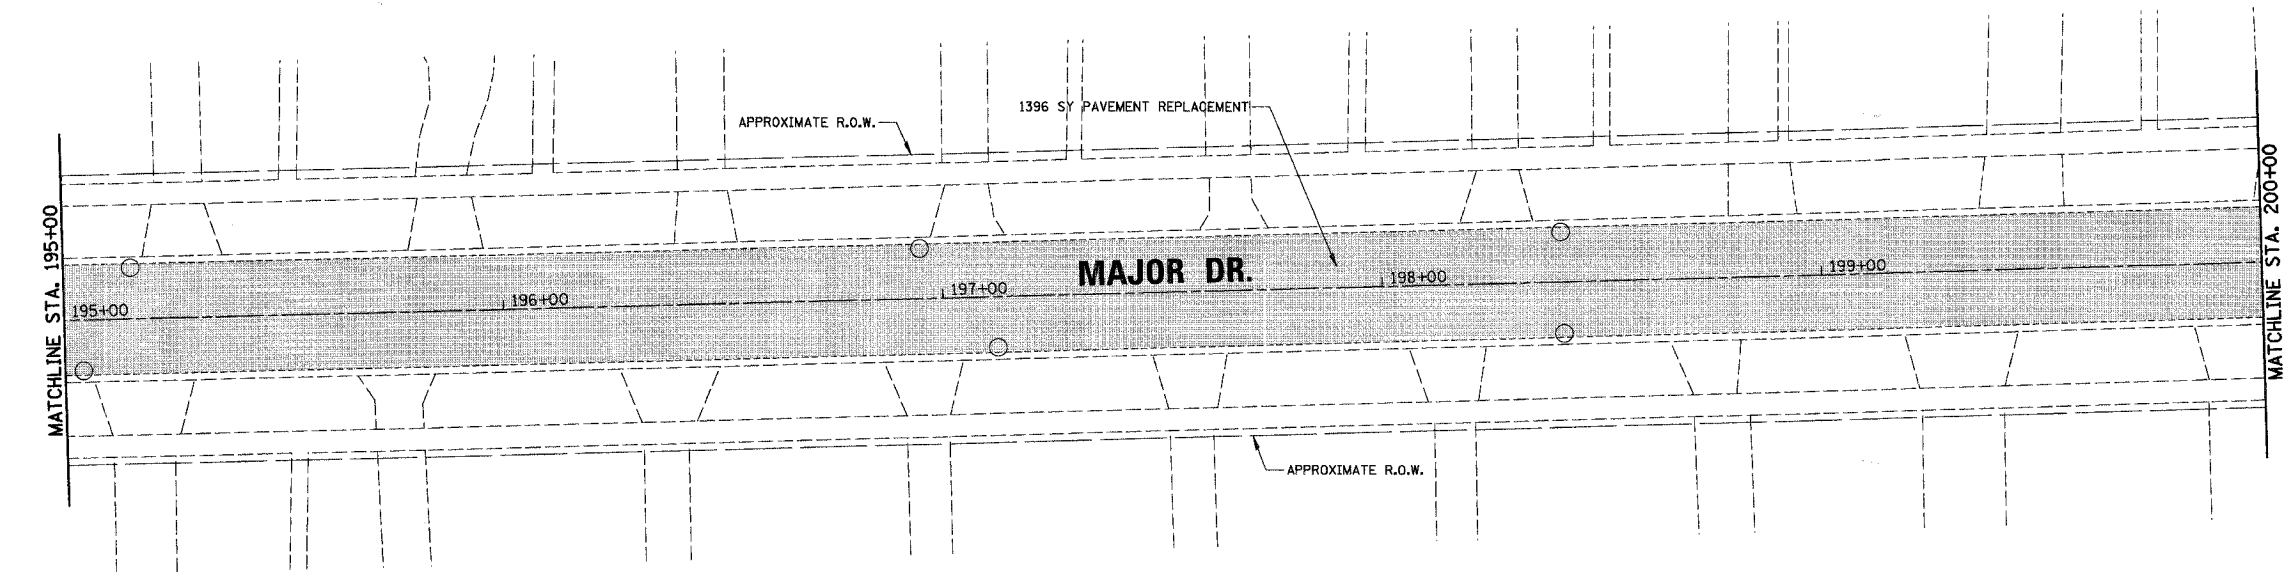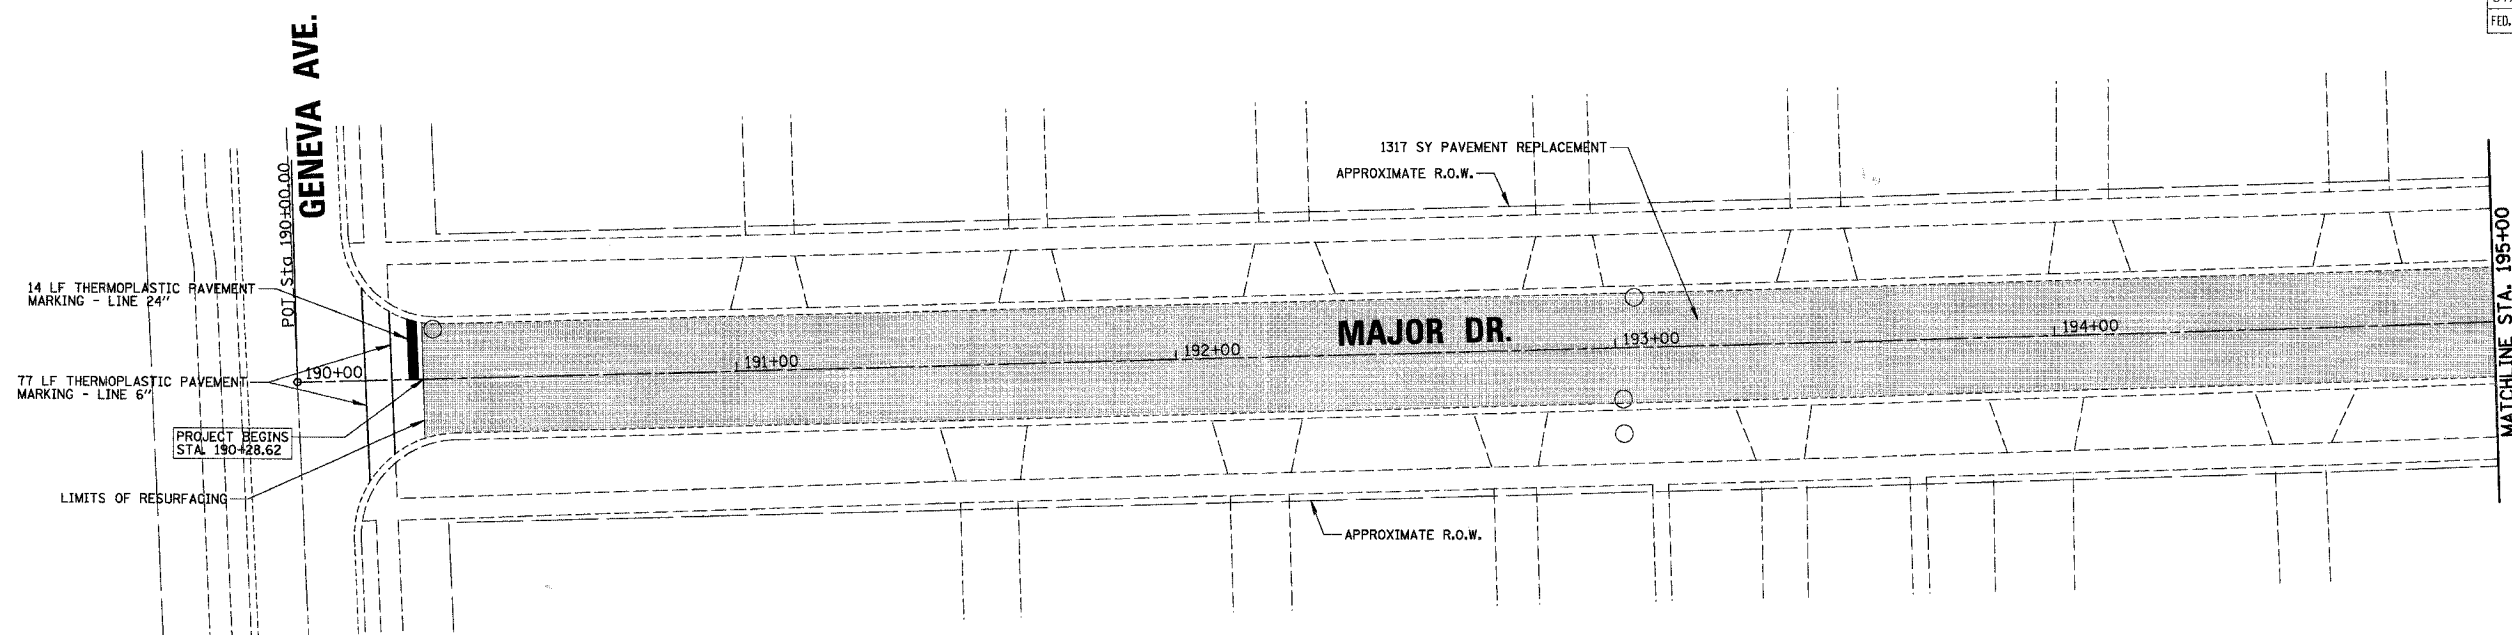

- LEGEND:**
- PAVEMENT REPLACEMENT:
    - HOT-MIX ASPHALT SURFACE REMOVAL, 3 1/4"
    - HOT-MIX ASPHALT SURFACE COURSE MIX "C", N50 - 2 1/2"
    - POLY. LEVELING BINDER (MACHINE METHOD) IL-4.75, N50 - 3/4"
  - DRAINAGE STRUCTURE TO BE ADJUSTED
  - CATCH BASIN TO BE ADJUSTED WITH NEW TYPE 1 FRAME
  - DRAINAGE STRUCTURE ADJUSTMENT, (SPECIAL)

REVISIONS	
NAME	DATE

ILLINOIS DEPARTMENT OF TRANSPORTATION  
 - MAJOR DRIVE (400 BLOCK)

CITY OF NORTHLAKE  
 VARIOUS FEDERAL GRANTS

SCALE 1" = 20'  
 DATE 2/20/2007

DRAWN BY AMP  
 CHECKED BY MW