
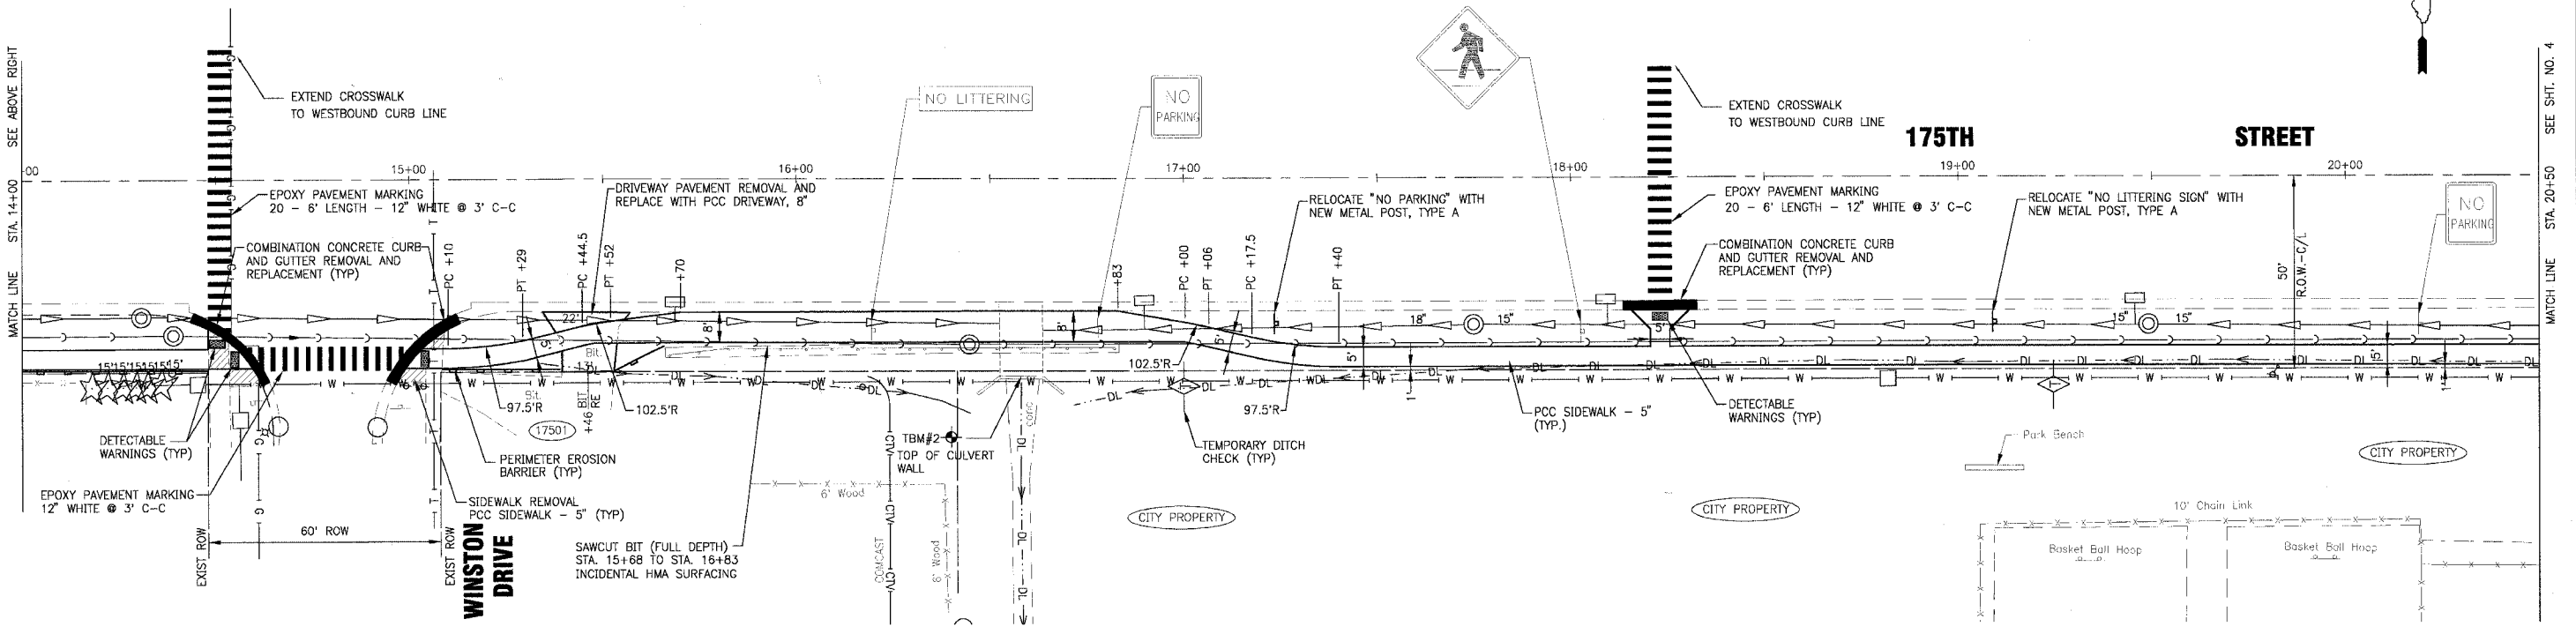


F.A.P. ROUTE NO.	SECTION	COUNTY	TOTAL SHEETS	SHEET NO.
1618	05-00028-00-SW	COOK	8	4
STA. 10+00 TO STA. 20+50				
FED. ROAD DIST. NO. C-91-039-06		ILLINOIS	FED AID PROJECT M-8003 (533)	
CONTRACT NO.: 83921				

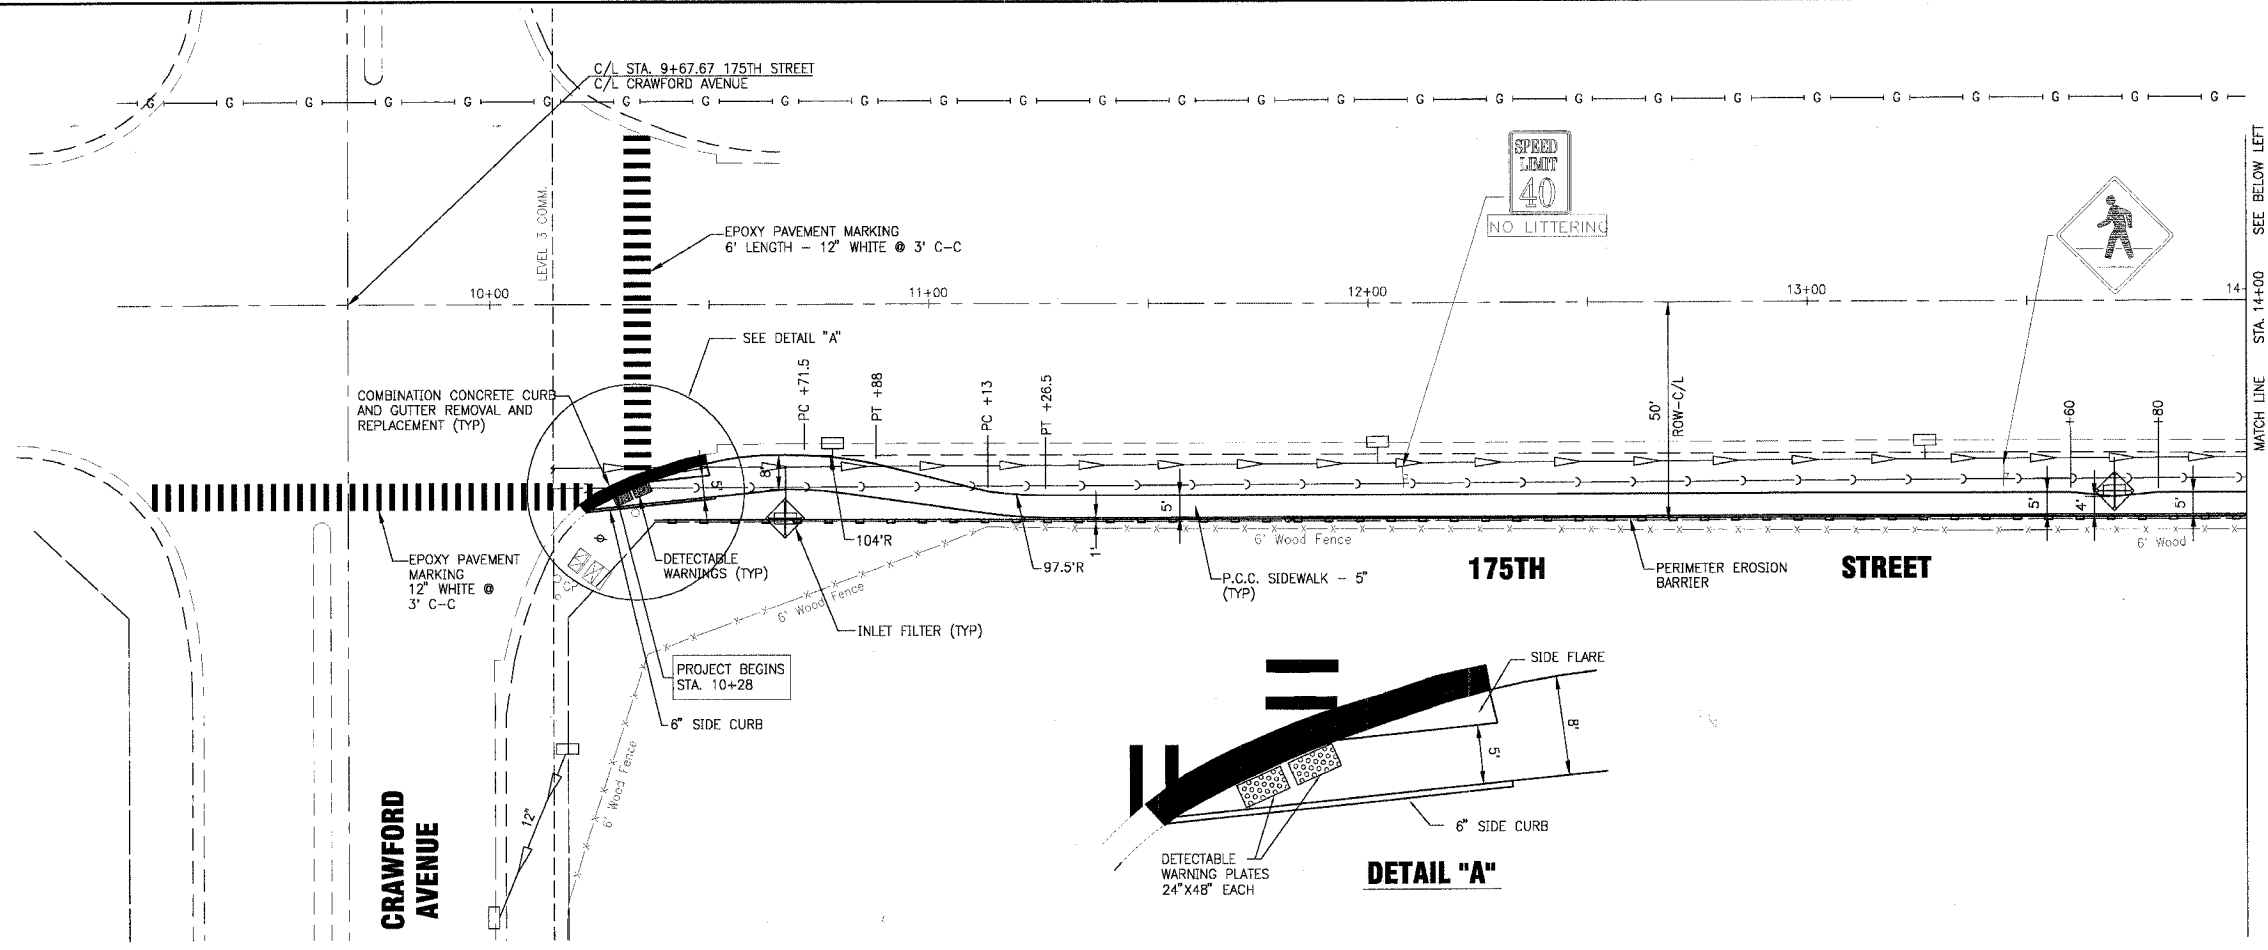

L:\CCHILLS\050073\40-Design\DWGS\050073\plan.dwg  
 Plotted: 3-05-07 @ 2:58pm by: sbccocd  
 Shynght Illinois 2/2006  
 License No. 184-001121 Expires 4-30-07

CONSULTANTS	REV. NO.	DATE	DESCRIPTION
	1	2-20-07	PER IDOT COMMENTS
	2	3-2-07	PER IDOT COMMENTS

\* - REFER TO EQUIPMENT MANUFACTURER'S SHOP DRAWINGS

**BAXTER & WOODMAN**  
 Consulting Engineers

*Baxter & Woodman*  
 Crystal Lake, Illinois 815 456-1260  
 Burlington, Wisconsin 262 763-7834  
 Mokena, Illinois 708 476-2090  
 DuKalo, Illinois 815 797-3111  
 Grayslake, Illinois 815 233-5088  
 Rockford, Illinois 815 489-1551  
 Plainfield, Illinois 815 609-7425

**CITY OF COUNTRY CLUB HILLS, ILLINOIS**  
**175th STREET SIDEWALK**

**175TH STREET**  
**STA. 10+00 TO STA. 20+50**  
**PLAN**

**NOT FOR BIDDING**

DESIGNED BY TMS	SCALE HORIZ: 1"=20'
DRAWN BY UK3	PROJECT NO. 050073.40
CHECKED BY NJP	SHEET NO.
DATE 12-20-06	<b>4 OF 8</b>