



FAS RTE	SECTION	COUNTY	TOTAL SHEETS	SHEET NO.
23B	01-00130-00-BR	HENRY	14	12
F.N.W.A. REG.		ILLINOIS	PROJECT	

DESCRIPTION	DATE	REVISION
PROJECT TITLE	HENRY COUNTY BRIDGE	
SECTION	SECTION 01-00130-00-BR (FAS 1232)	
SHEET TITLE	NAME PLATE	

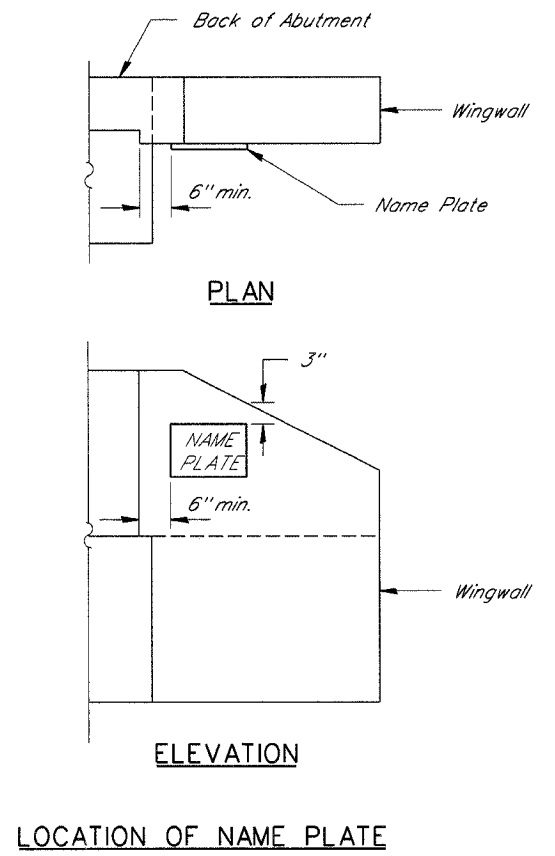

DES.	DRN.	CHK.	APP.
KEB	JAB	KEB	KEB
PROJECT NO. 07066			
DATE 03.01.07			
SHEET 11			
NAME PLATE			
STANDARD CN			

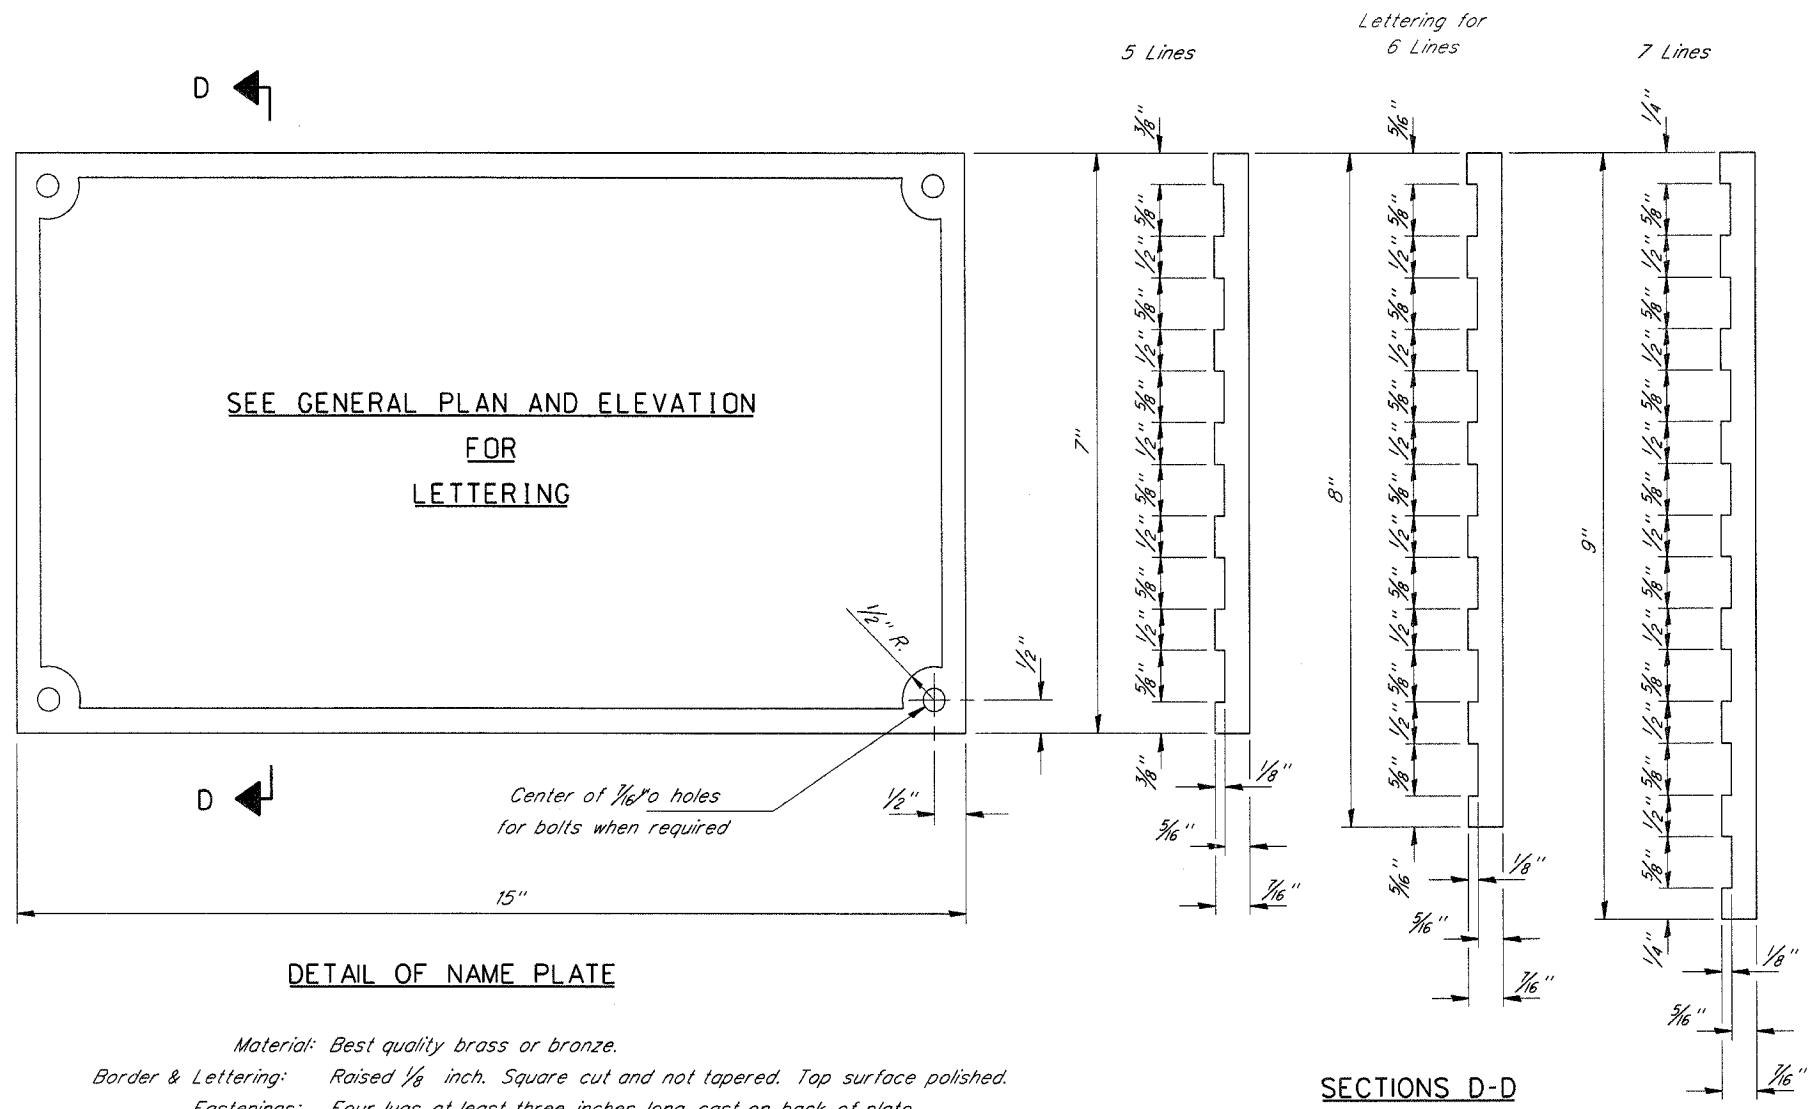

Sodemann and Associates, Inc.
 340 NORTH NEIL STREET
 POST OFFICE BOX 557
 CHAMPAIGN, ILLINOIS 61824-0557
 TEL 219/242-7888 FAX 219/242-7922
 ENGINEERING / ANALYSIS / MANAGEMENT