



F.A. RTE.	SECTION	COUNTY	TOTAL SHEETS	SHEET NO.
04-00343-00-EV		WINNEBAGO	42	4
STA.		TO STA.		
FED. ROAD DIST. NO.		ILLINOIS FED. AID PROJECT		

TYPICAL SECTIONS & PAVEMENT DESIGN

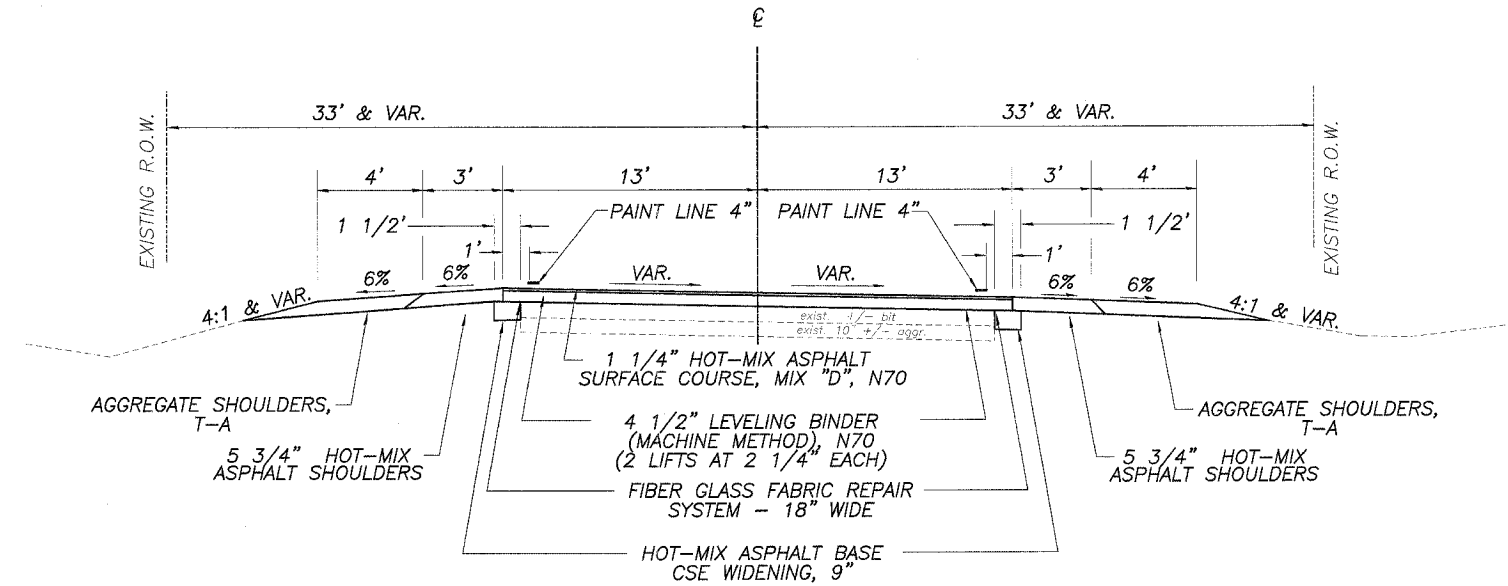

STA. 156+58 TO 184+57
 STA. 214+56 TO 219+72

OMMISSIONS
 STA. 123+65 TO 154+00
 STA. 198+25 TO 202+00

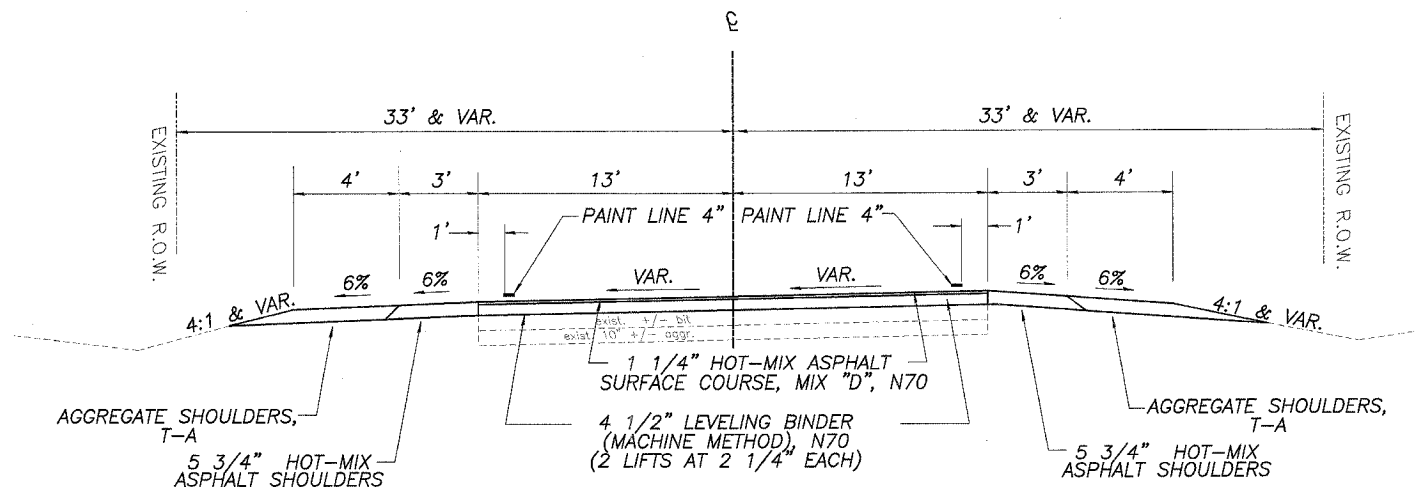

STA. 190+53 TO 196+86