



F.A. RTE.	SECTION	COUNTY	TOTAL SHEETS	SHEET NO.
04-00343-00-EV	WINNEBAGO	42	5	5
STA.	TO STA.			
FED. ROAD DIST. NO. ILLINOIS FED. AID PROJECT				

TYPICAL SECTIONS & BUTT JOINT DETAILS

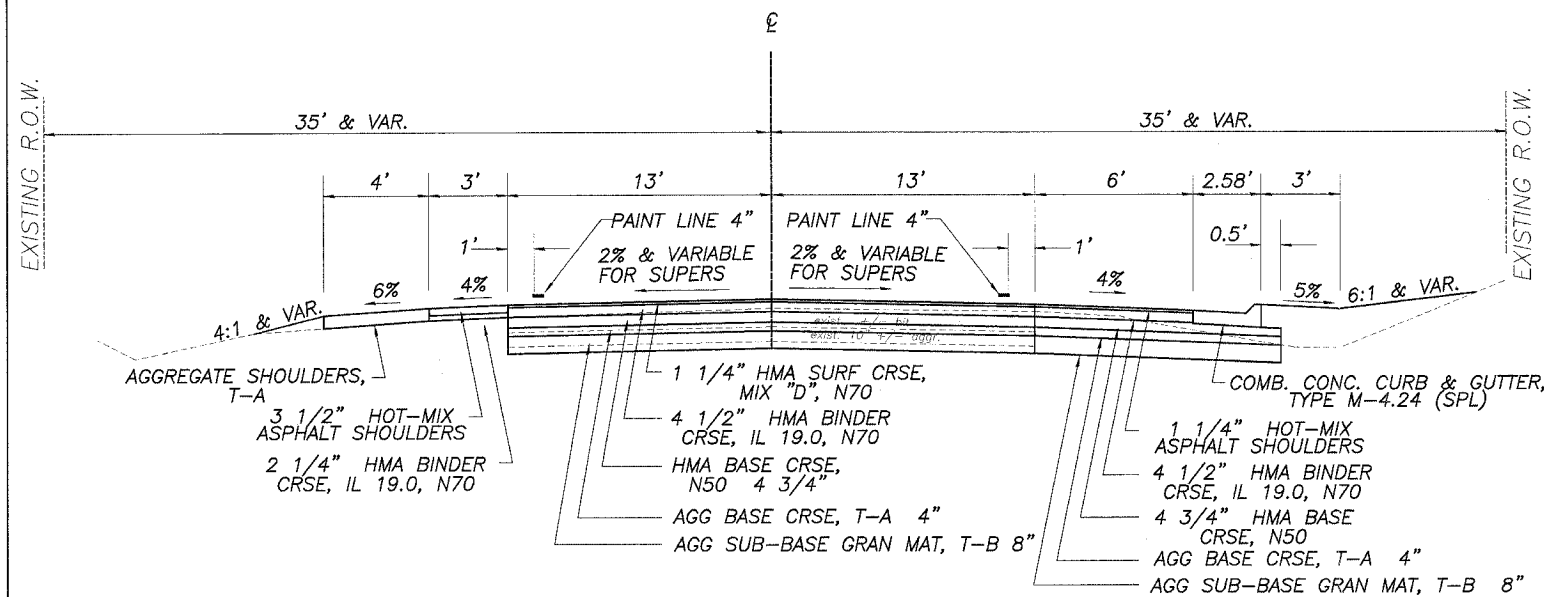


STA. 202+00 TO 203+41
STA. 209+06 TO 210+75

OMMISSIONS
STA. 123+65 TO 154+00
STA. 198+25 TO 202+00

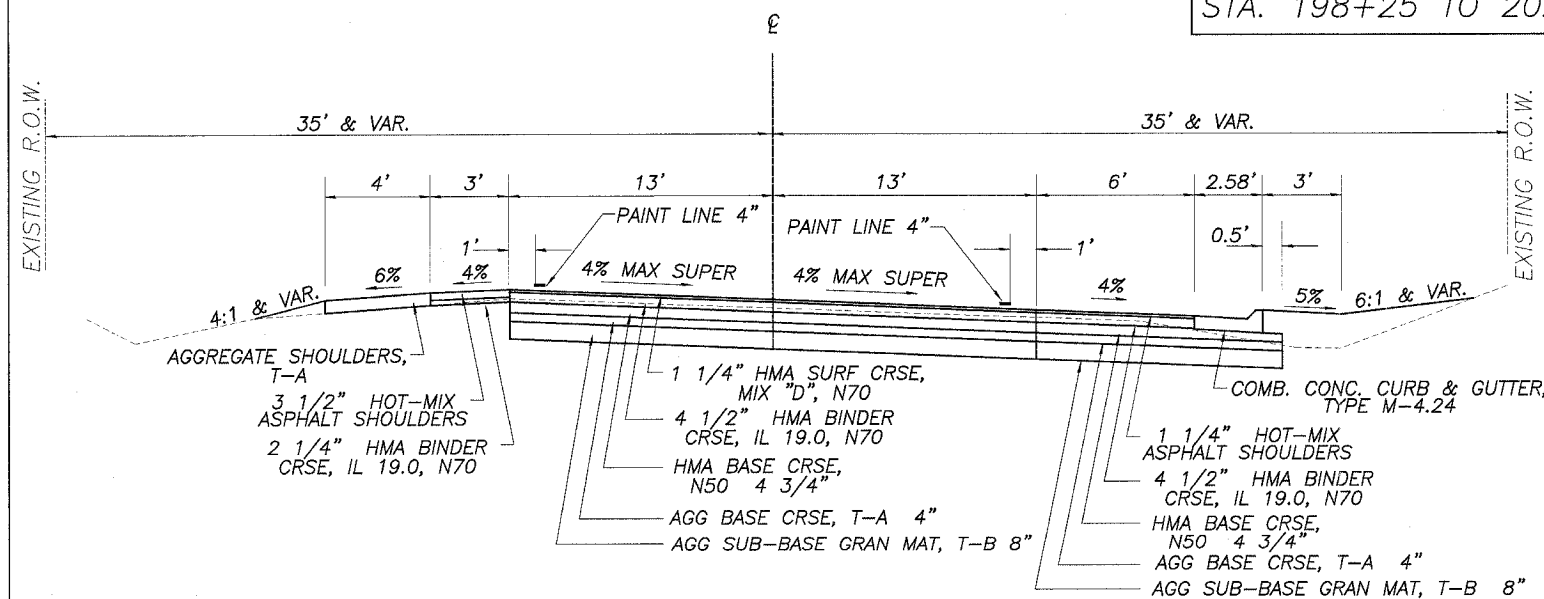

STA. 203+41 TO 209+06

TYPICAL BUTT JOINT SECTION BELTLINE ROAD & SIDE ROADS

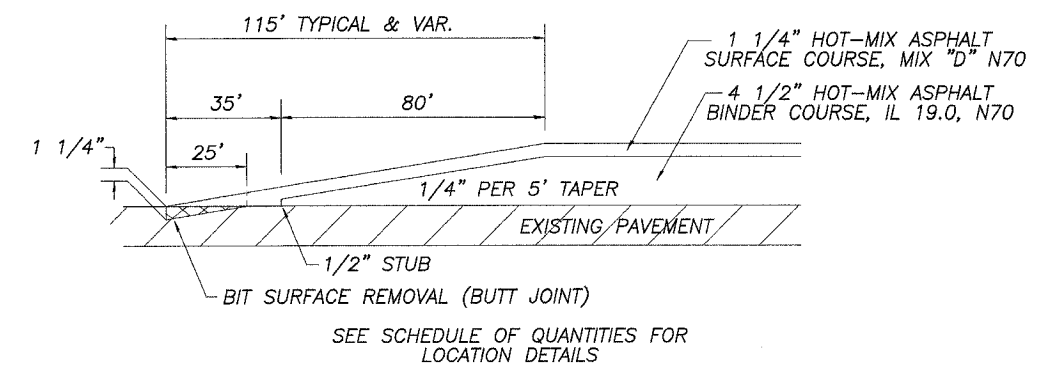

TYPICAL BUTT JOINT SECTION PRIVATE ENTRANCES

