


F.A. RTE.	SECTION	COUNTY	TOTAL SHEETS	SHEET NO.
04-00343-00-EV	WINNEBAGO	42	15	
STA. 196+50.00		TO STA. 212+00.00		
FED. ROAD DIST. NO. ILLINOIS FED. AID PROJECT				

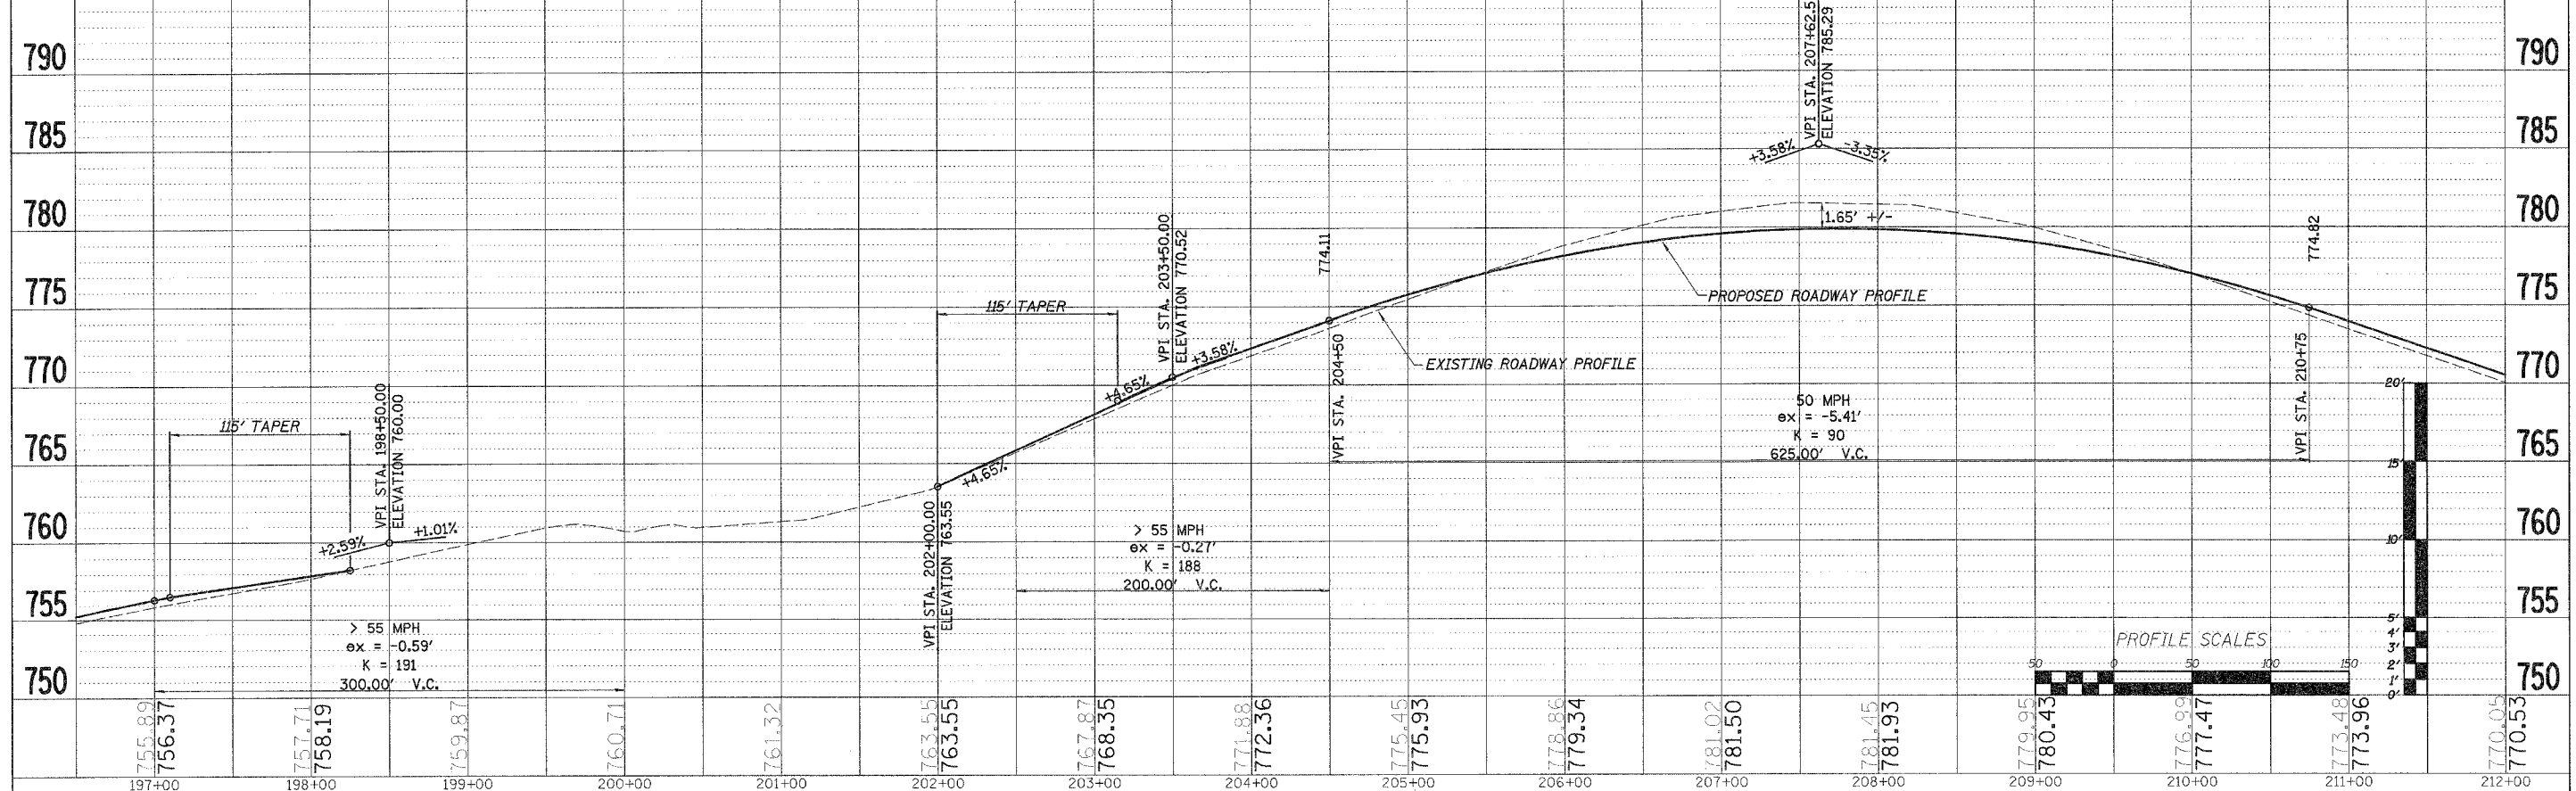

S:TRANS.1216D06-BELTLINERDWAY.DESIGN.PP50BELTLIN9.DGN