
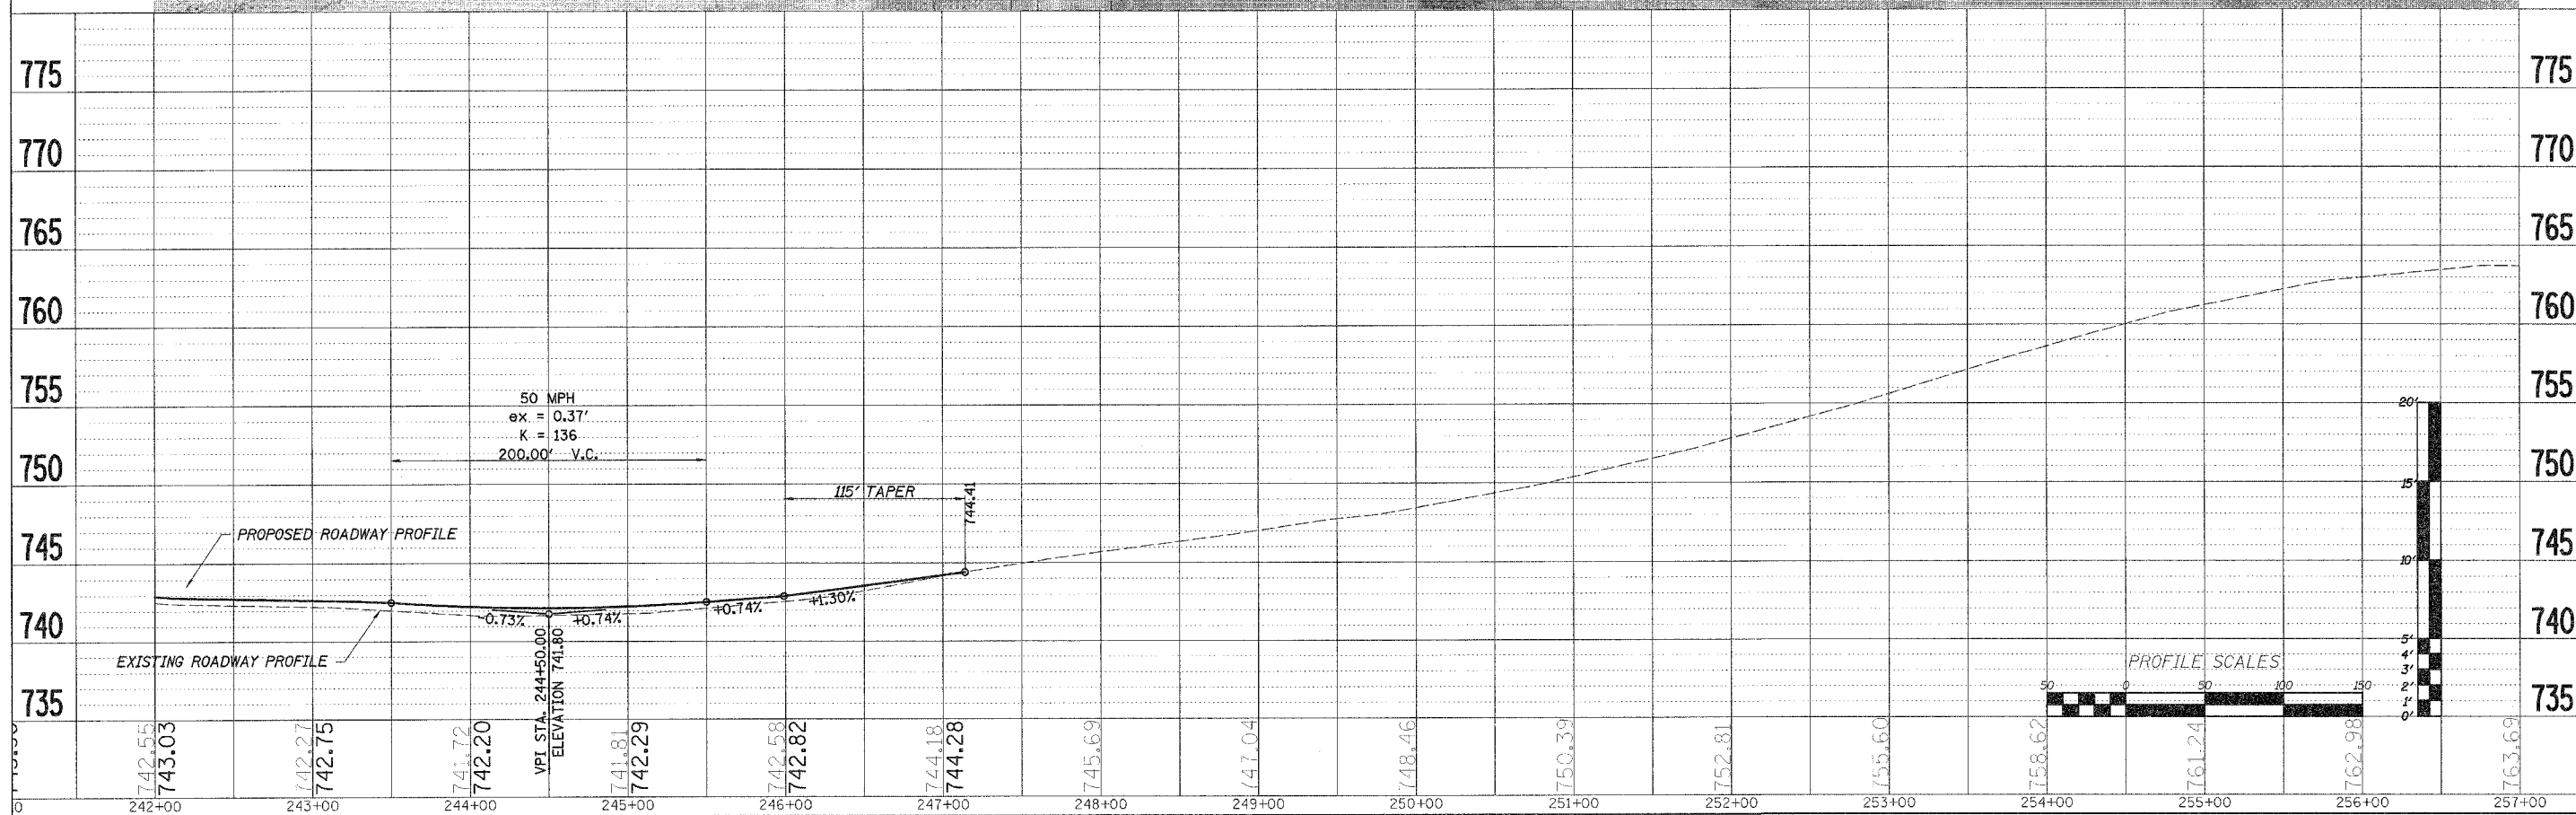


F.A. RTE.	SECTION	COUNTY	TOTAL SHEETS	SHEET NO.
04-00343-00-PV	WINNEBAGO	42	18	
STA. 227+50.00 TO STA. 239+15.00				
FED. ROAD DIST. NO. ILLINOIS FED. AID PROJECT				

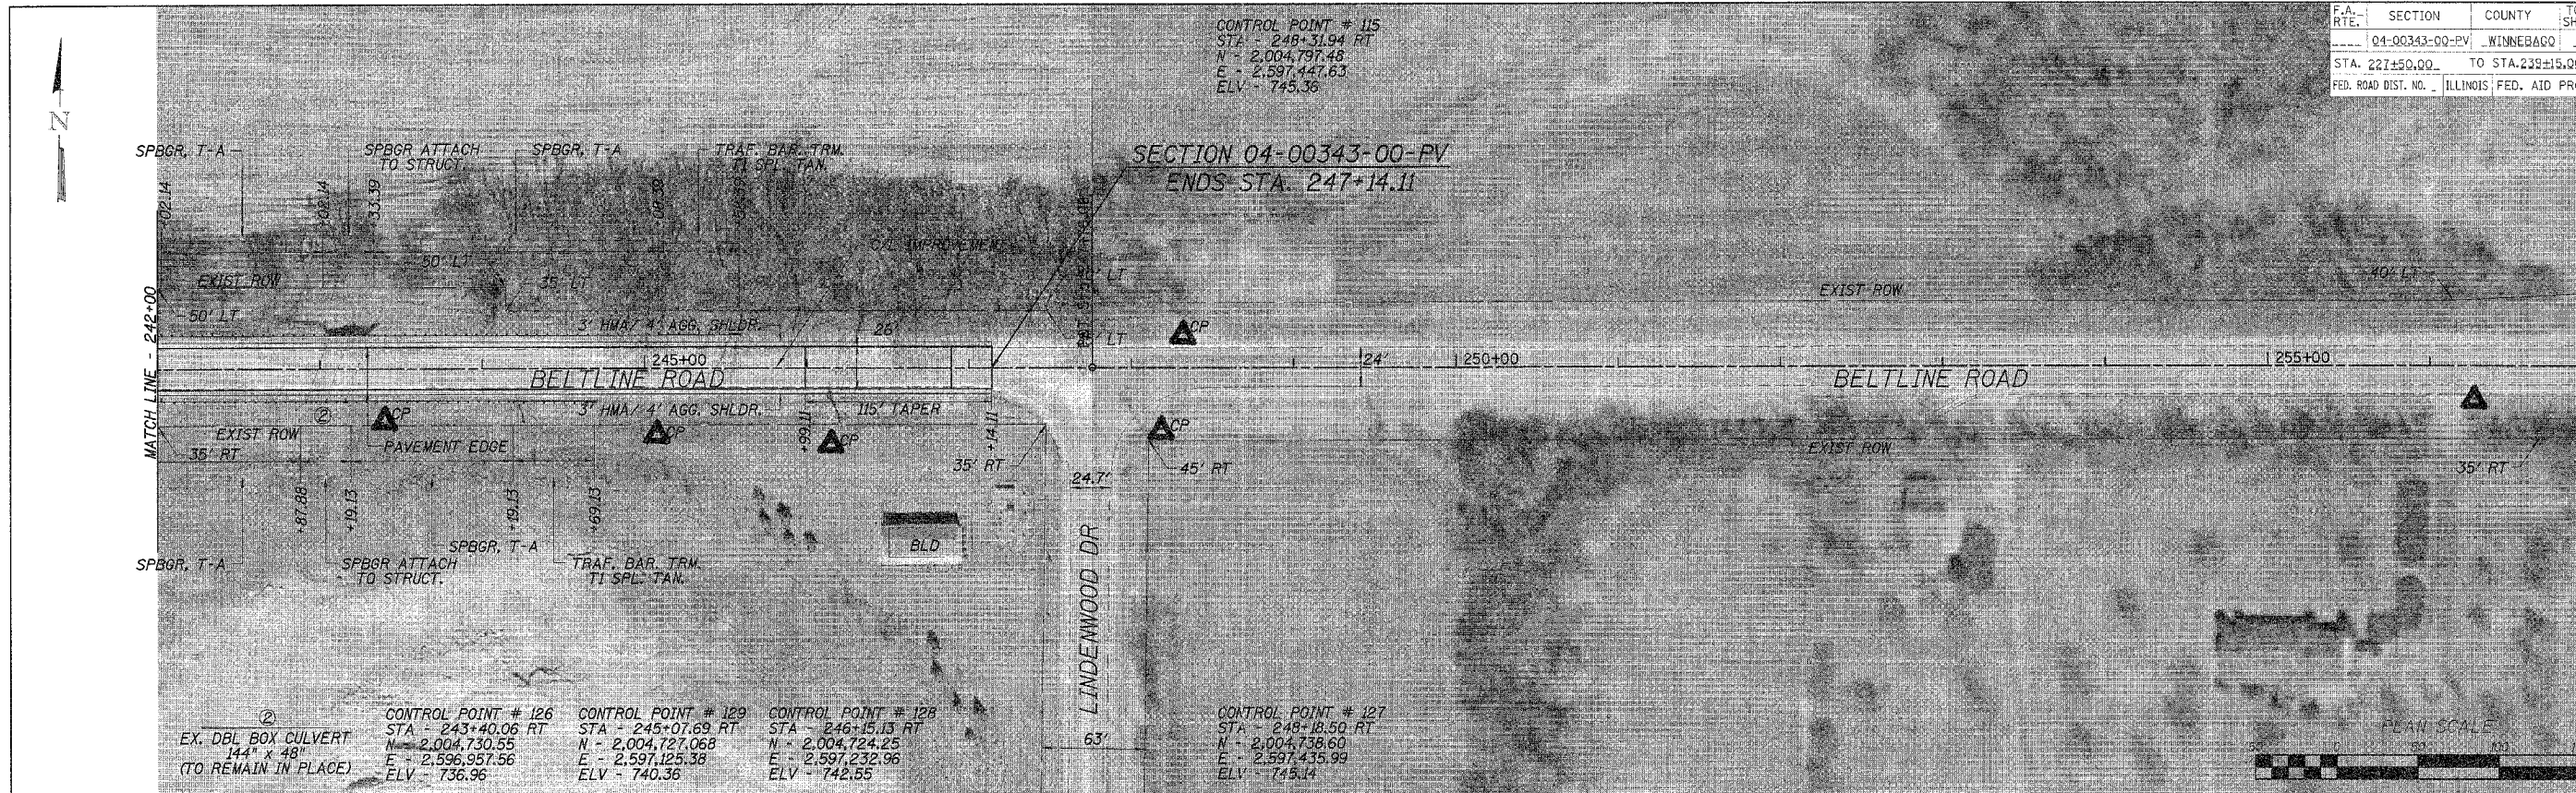

S:\TRANS\1216D06-BELTLINERWAY.DESIGN\PPSOBELTLINE19.DGN