


CONTRACT NO. 85414			
F.A. RTE.	SECTION	COUNTY	TOTAL SHEETS NO.
00-00343-00-PV	WINNEBAGO	42	21
STA. 202+00		TO STA. 210+75	
FED. ROAD DIST. NO. ILLINOIS FED. AID PROJECT			

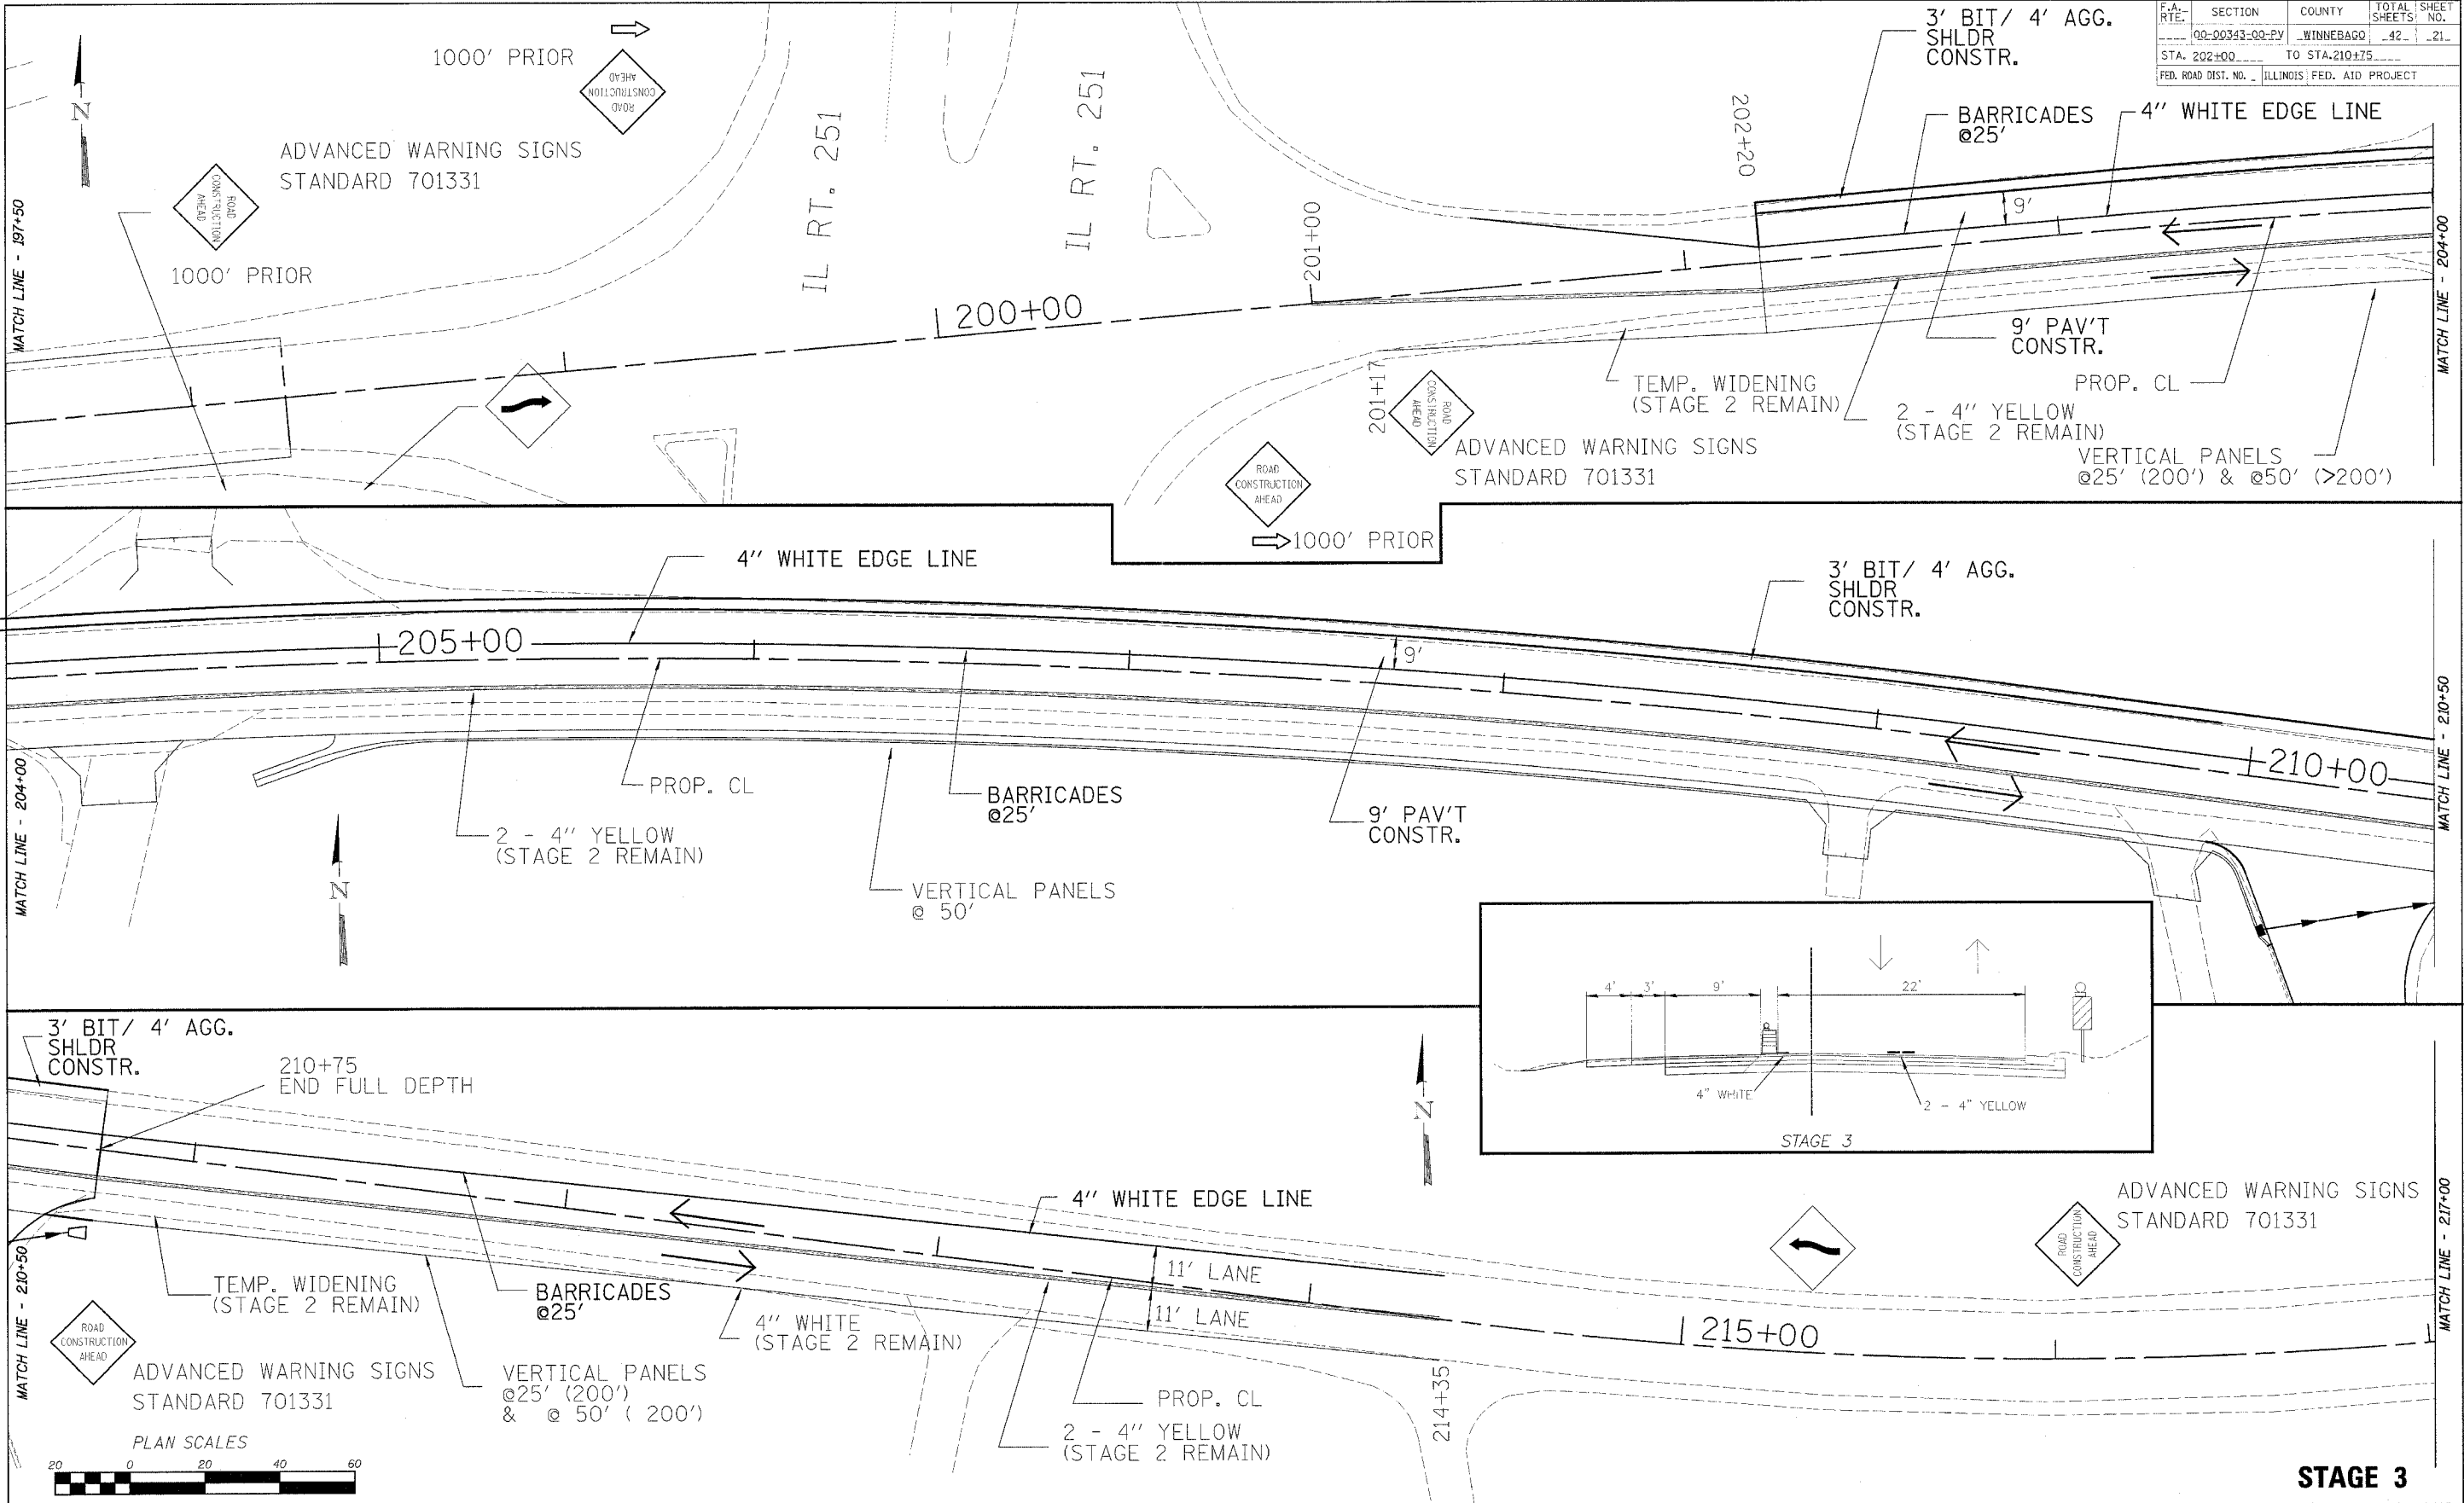

STAGE 3

WINNEBAGO COUNTY - BELTLINE RECONSTRUCTION STAGING PLAN

S:\TRANS.12.16.06-BELTLINERDWAY.DESIGN.STAGECONSTRUCTION3.DGN