


F.A. RTE.	SECTION	COUNTY	TOTAL SHEETS	SHEET NO.
D4-00343-00-PV	WINNEBAGO		42	36
STA. 209+00.00		TO STA. 210+50.00		
FED. ROAD DIST. NO. ILLINOIS FED. AID PROJECT				

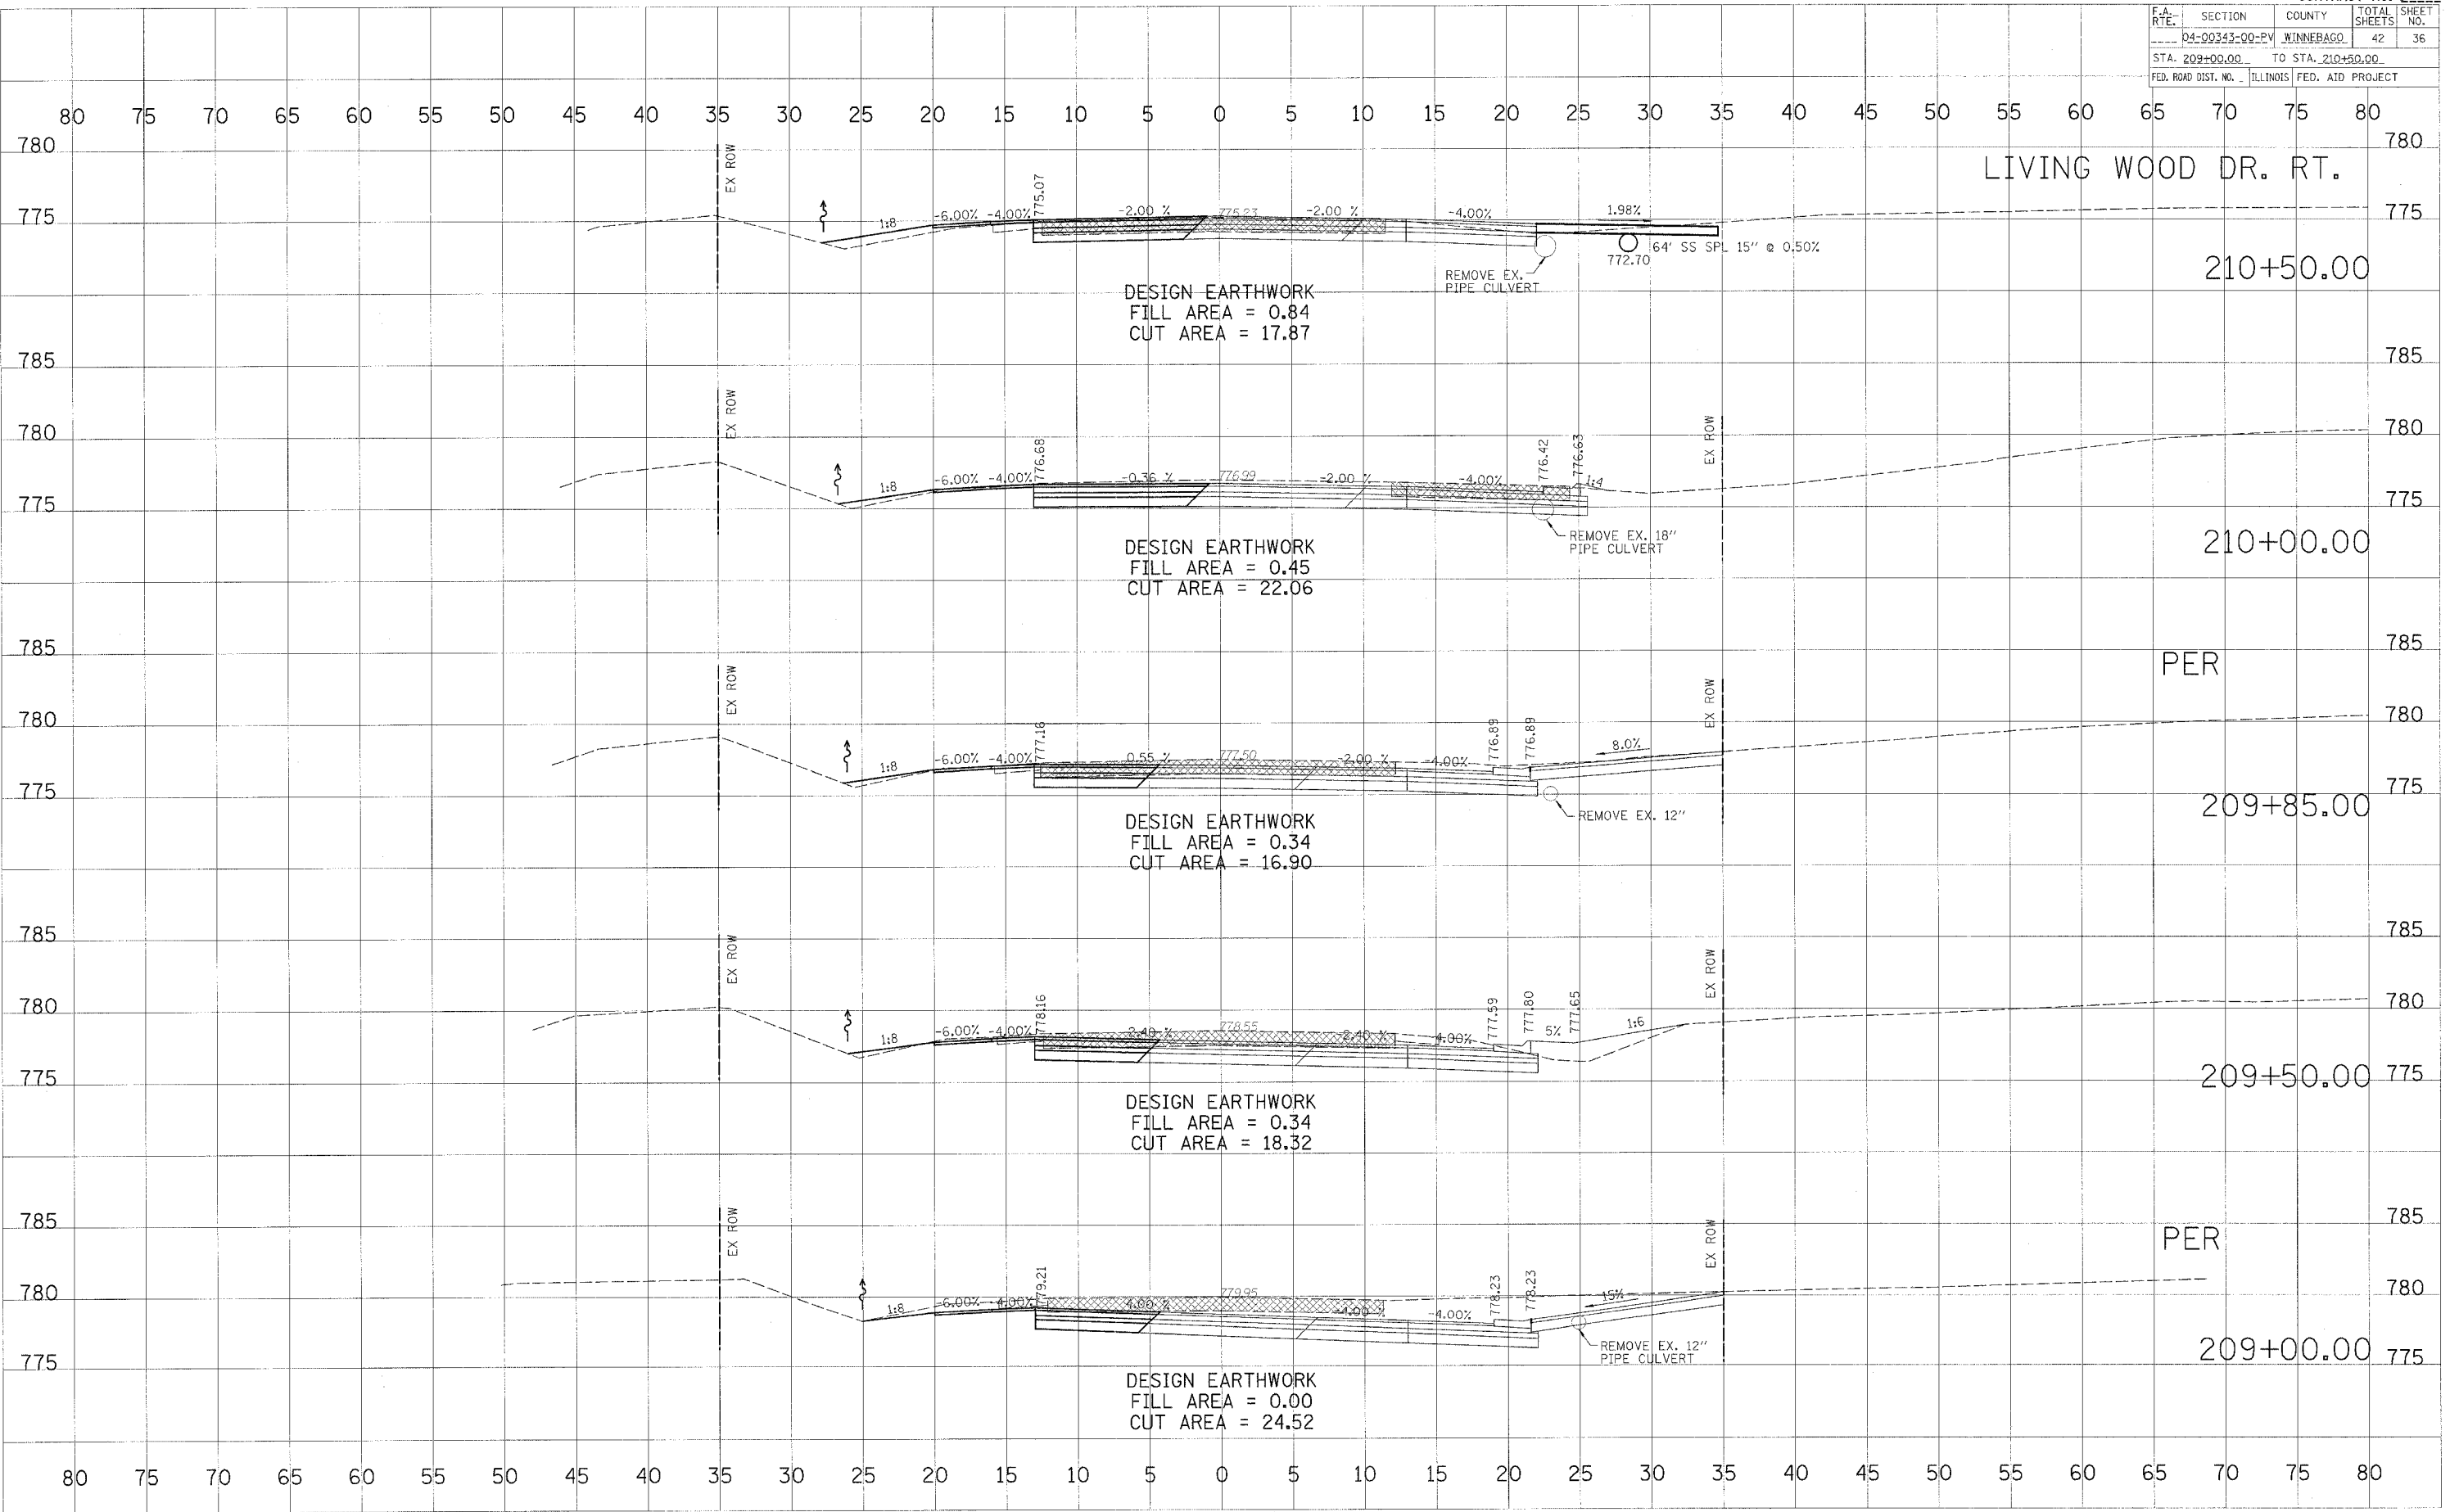

FINAL SURVEYED SURVEY BOOK TEMPLATE AREAS CHECKED

ORIGINAL SURVEY BOOK TEMPLATE AREAS CHECKED

DATE: #DATE#  
 FILE NAME: #FILE#  
 PLOT SCALE: #SCALE#  
 USER NAME: #USER#