



ROUTE NO.	SECTION	COUNTY	TOTAL SHEETS	SHEET NO.
1354	02-00122-00-RS	LIVINGSTON	6	3

PROJECT NO. SR-1354(104)

NOT PLOTTED TO SCALE

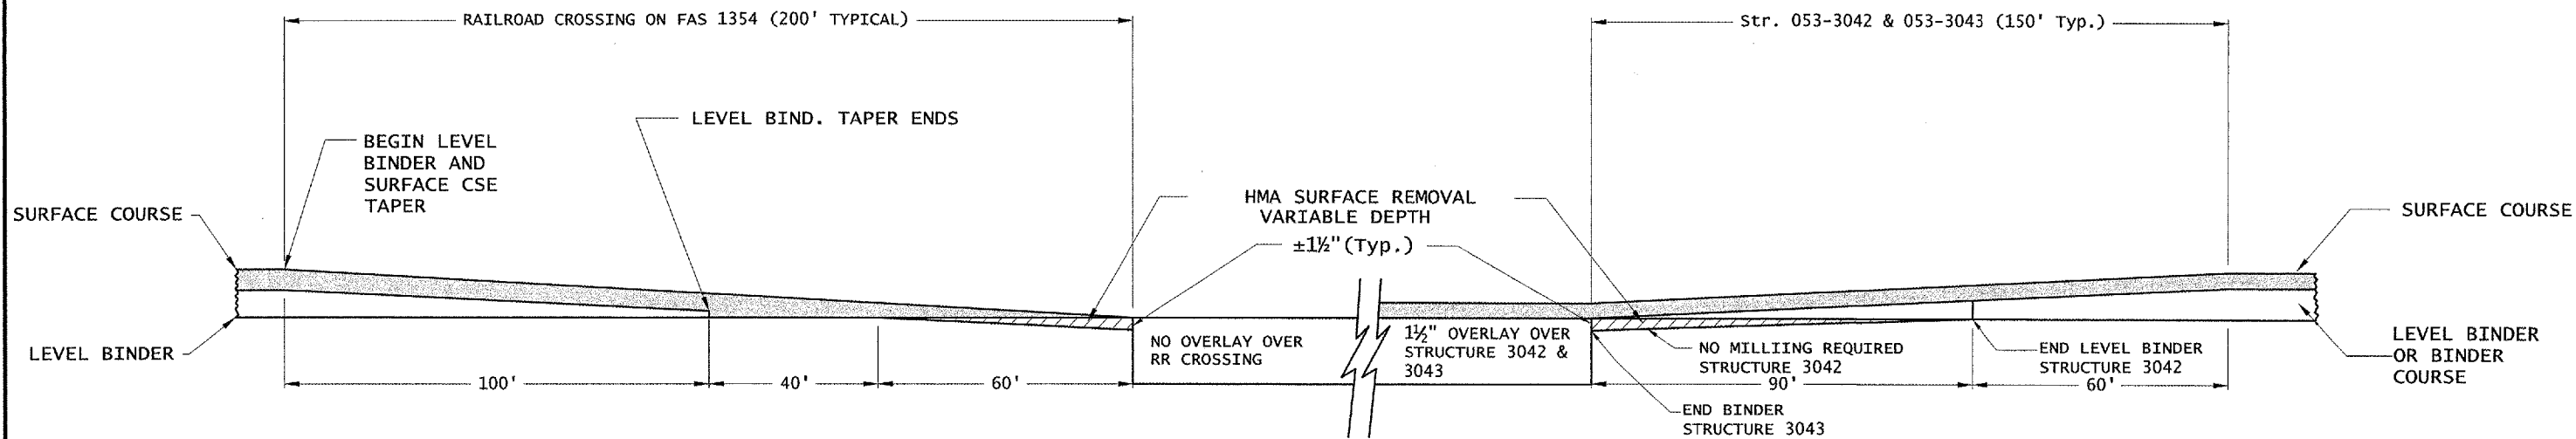


TRANSITION DETAIL AT BRIDGES AND RAILROAD CROSSING (NTS)

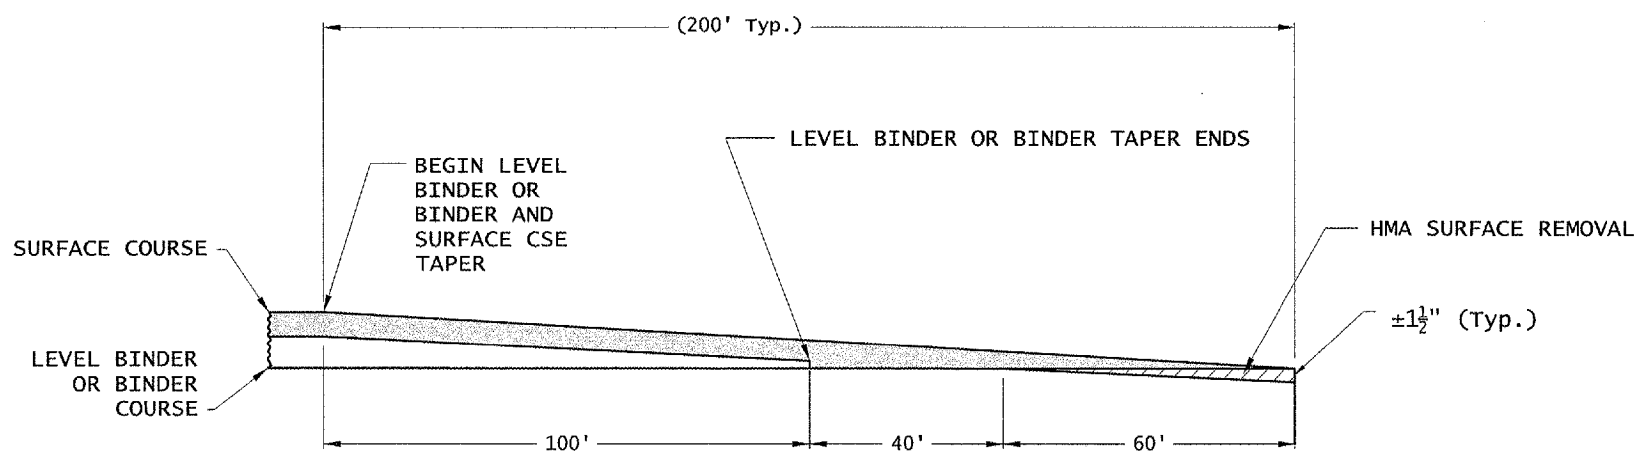

BEGINNING & ENDING TAPER (NTS)

Sta. 0+47.5 TO 2+47.5 (FAS RTE. 1354)
Sta. 330+55 TO 332+55 (FAS RTE. 1354)

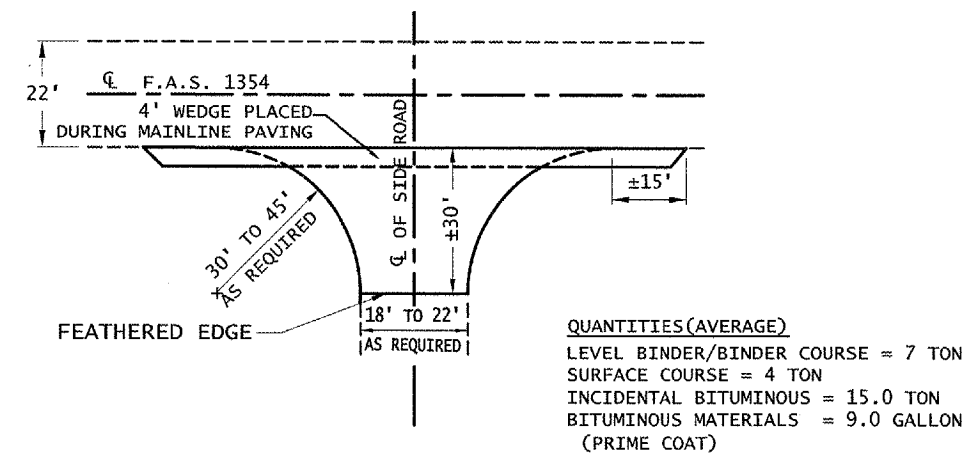

QUANTITIES(AVERAGE)
LEVEL BINDER/BINDER COURSE = 7 TON
SURFACE COURSE = 4 TON
INCIDENTAL BITUMINOUS = 15.0 TON
BITUMINOUS MATERIALS = 9.0 GALLON
(PRIME COAT)

TYPICAL SIDE ROAD INTERSECTION (NTS)

STA. 57+20 RT. (675E) STA. 96+17 LT. (750E)
STA. 122+34 LT. + RT. (800E) STA. 214+64 RT. (975E)
STA. 279+22 LT. + RT. (1100E)