

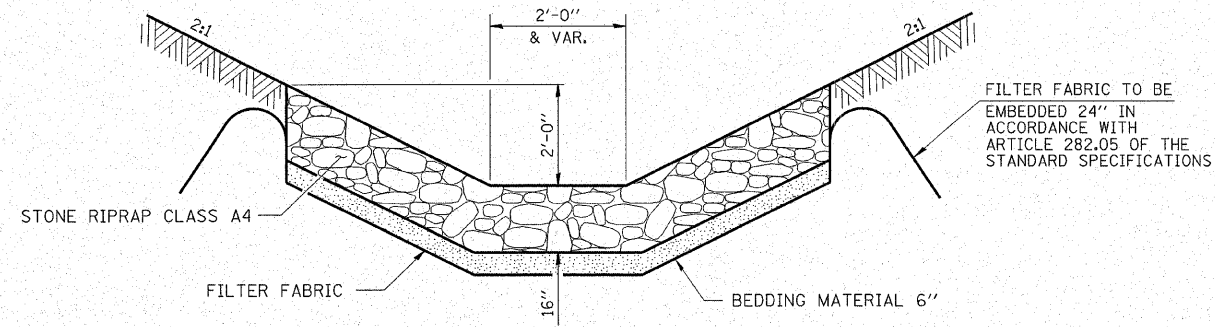


ROUTE NO.	SECTION	COUNTY	TOTAL SHEETS	SHEET
C.H. 15	96-00044 -00-BR	KENDALL	55	13
FED. ROAD DIST. NO.		ILLINOIS	FED. AID PROJECT-	


CONTRACT NO. 87325

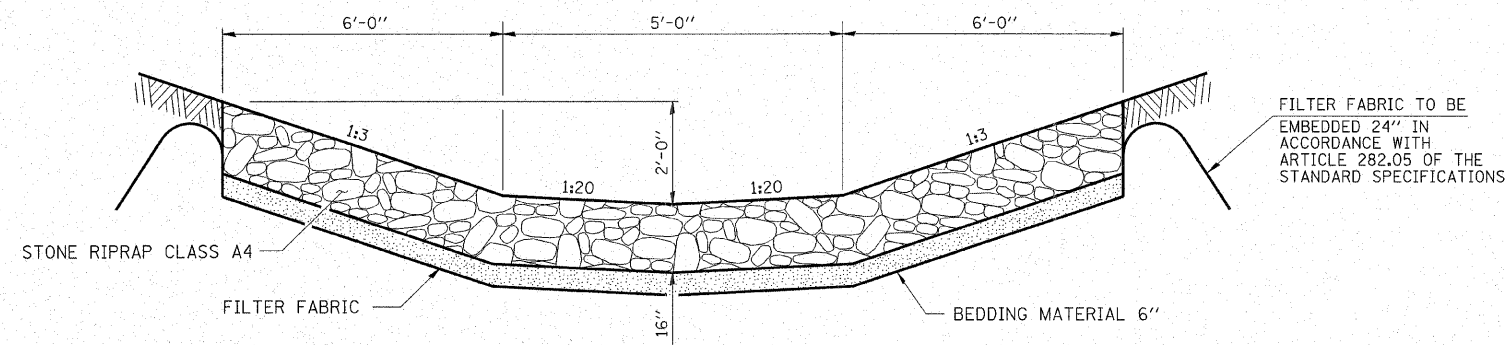

**RIPRAP DITCH LINING DETAIL**

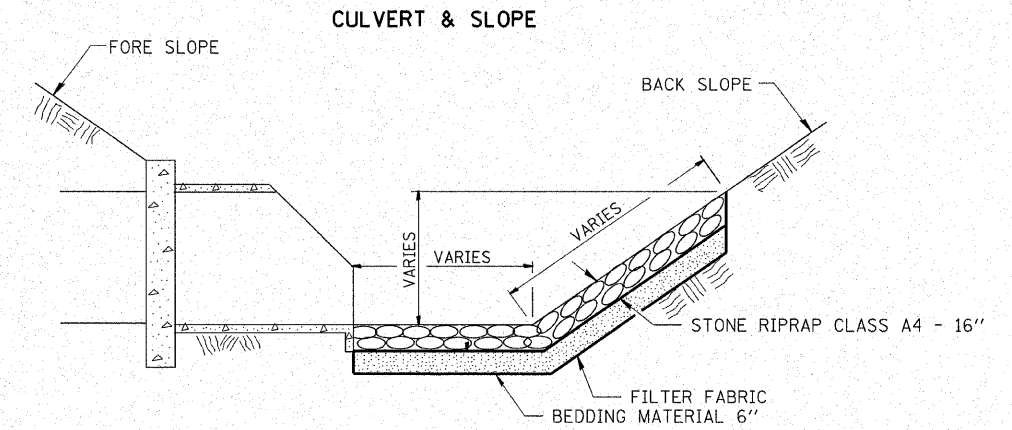

**RIPRAP DITCH LINING DETAIL**

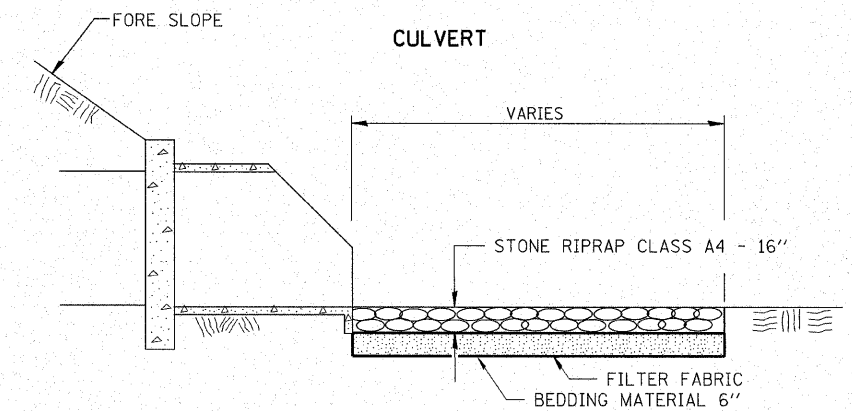

**HAMPTON, LENZINI & RENWICK, INC.**  
CIVIL & STRUCTURAL ENGINEERS

**HLR** 3085 STEVENSON DRIVE, SUITE 201  
SPRINGFIELD, ILLINOIS 62703  
(217) 546-3400

ELGIN • SPRINGFIELD • DUQUOIN

PROJECT NUMBER: 12-06-0030-1 DATE: 10/12/06  
DESIGNED: L.P.S. CHECKED: S.W.M. DRAWN: W.J.S.

**RIPRAP DITCH DETAILS**  
SECTION 96-00044-00-BR  
FOX RIVER DRIVE  
KENDALL COUNTY