


| ROUTE NO. | SECTION | COUNTY | SHEETS | SHEET NO. |
|---------------------|----------------|----------|-------------------|-----------|
| C.H. 15 | 96-00044-00-BR | KENDALL | 55 | 17 |
| FED. ROAD DIST. NO. | | ILLINOIS | FED. AID PROJECT- | |

CONTRACT NO. 87325


SIGN LEGEND

| | | | | | |
|----|--|--|----|--|--|
| 1 | | R11-3 WITH 2 AMBER FLASHING LIGHTS. (4 REQ'D) | 11 | | M3-1 24"x12" (10 REQ'D) |
| 2 | | R11-3 WITH 2 AMBER FLASHING LIGHTS. (3 REQ'D) | 12 | | M6-1 21"x15" (4 REQ'D) |
| | | | 13 | | M6-3 21"x15" (6 REQ'D) |
| 3 | | W20-2, 48" x 48" WITH AMBER FLASHING LIGHT AND FLAG. (4 REQ'D) | 15 | | M6-1 21"x15" (6 REQ'D) |
| 4 | | W20-3, 48" x 48" WITH AMBER FLASHING LIGHT AND FLAG. (4 REQ'D) | 16 | | M4-8A 24"x48" (2 REQ'D) |
| 5 | | M3-3 24"x12" (10 REQ'D) | 17 | | R11-2 48"x30" (6 REQ'D) |
| 6 | | W20-3, 48" x 48" WITH AMBER FLASHING LIGHT AND FLAG. (2 REQ'D) | 18 | | R11-3 60"x30" (4 REQ'D) |
| 9 | | M4-8 24"x12" (16 REQ'D) | 20 | | M4-10L 48"x18" (1 REQ'D) |
| 10 | | M1-I100 24"x12" (23 REQ'D) | 21 | | M4-10R 48"x18" (2 REQ'D) |
| | | | 22 | | TYPE III BARRICADES WITH TWO FLASHING LIGHTS EACH. (8 REQ'D) STD 702001-06 |

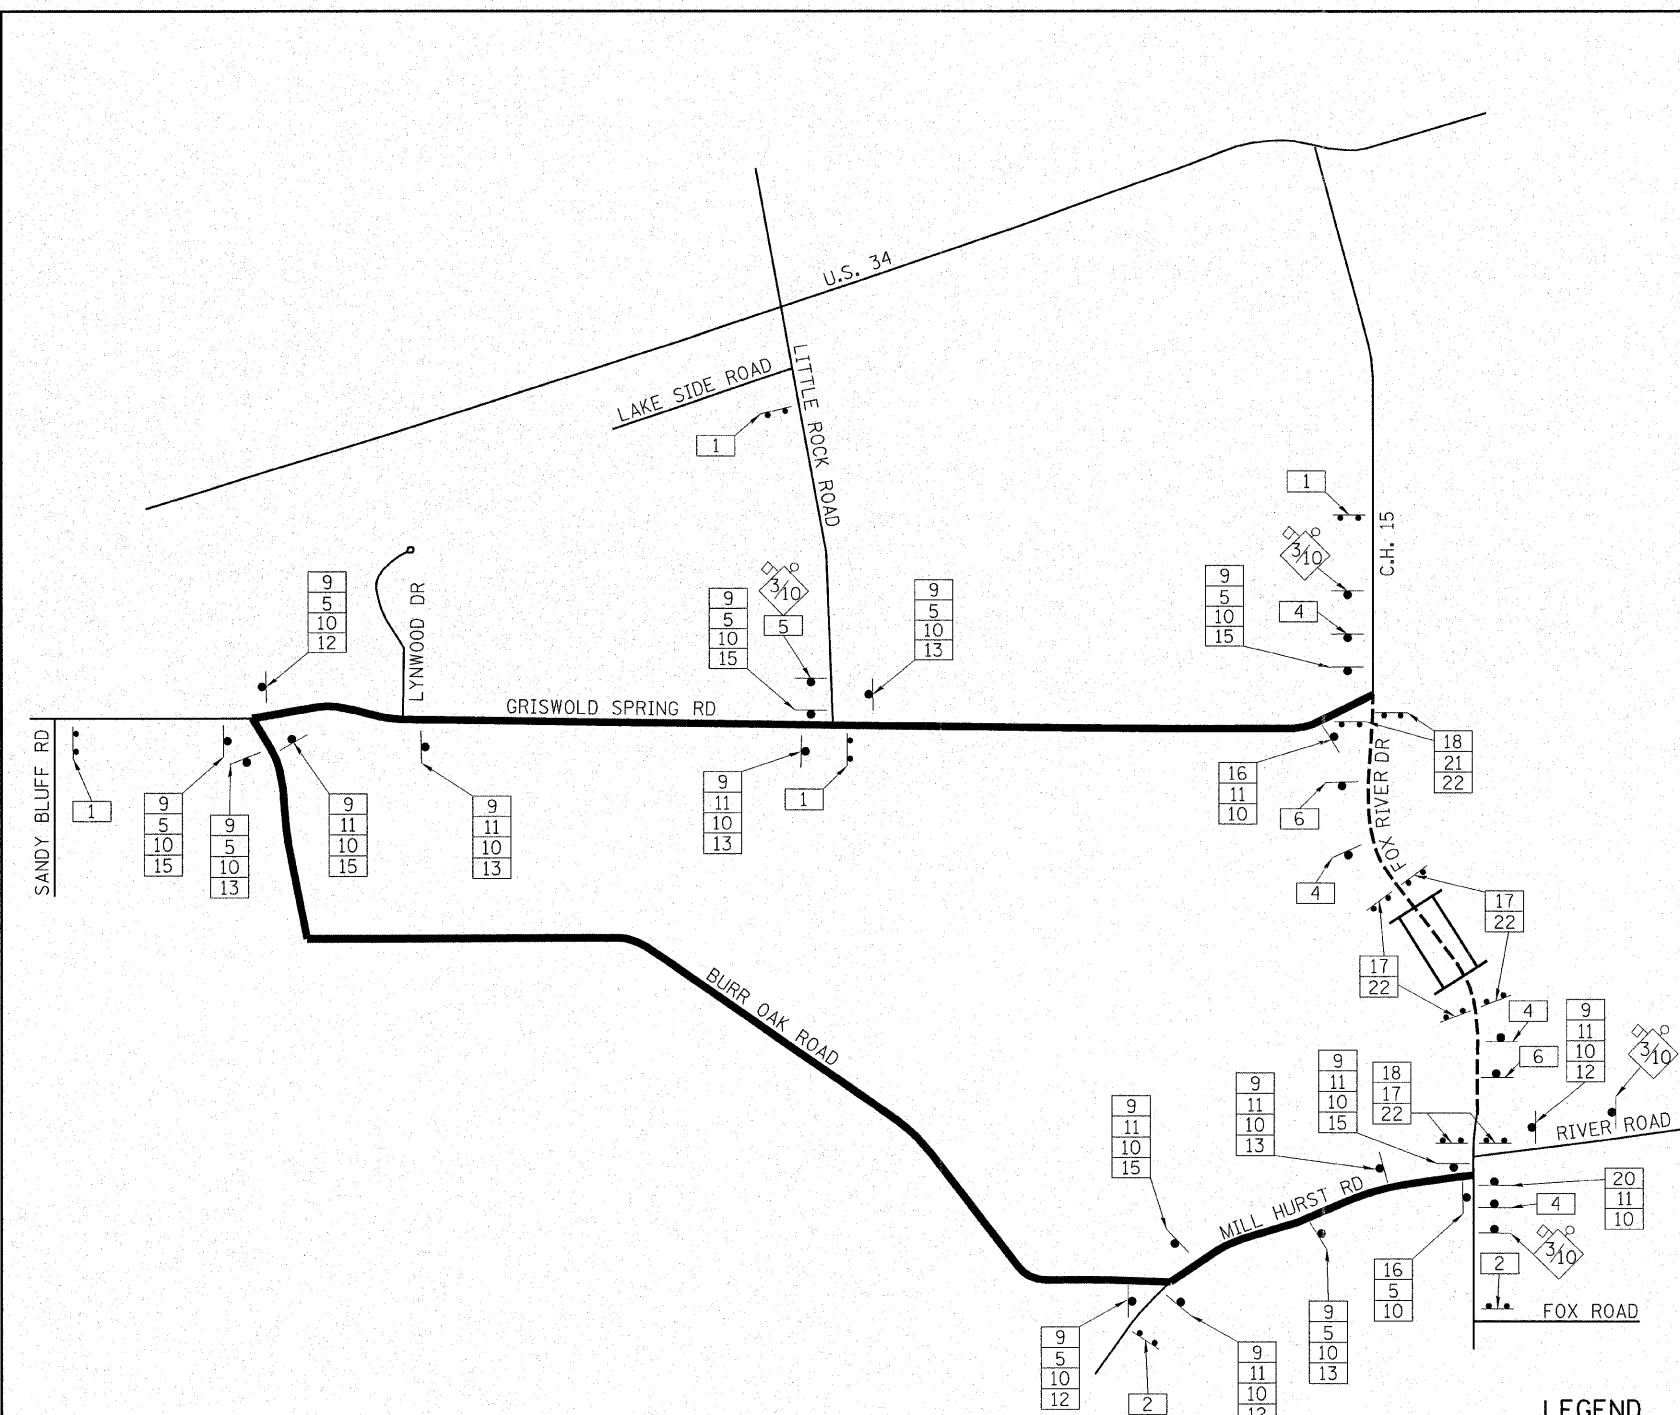

LEGEND

- OPEN ROAD
- DETOUR ROUTE
- ROAD OPEN TO LOCAL TRAFFIC ONLY
- SIGNALIZED INTERSECTION
- 48" x 48" CONSTRUCTION SIGN, WITH AMBER FLASHING LIGHT AND ORANGE WARNING FLAG (OPTIONAL) NUMBER DENOTES SIGN TYPE
- SERIES OF DETOUR SIGNS WITH DIRECTION AND ROAD NAME PLATES NUMBER DENOTES TYPE
- SINGLE DETOUR SIGNS, NUMBER DENOTES TYPE

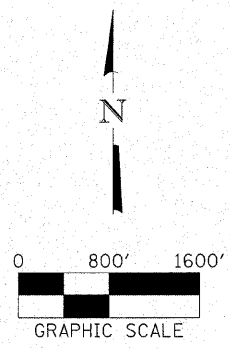

| | | |
|--|-----------------|---------------|
| HAMPTON, LENZINI & RENWICK, INC. CIVIL & STRUCTURAL ENGINEERS | | |
| | | |
| 3085 STEVENSON DRIVE, SUITE 201 SPRINGFIELD, ILLINOIS 62703 (217) 548-3400 | | |
| ELGIN | SPRINGFIELD | DUQUOIN |
| PROJECT NUMBER: 12-06-0030-1 | DATE: 03/08/07 | |
| DESIGNED: L.F.S. | CHECKED: S.W.M. | DRAWN: W.J.S. |

DETOUR PLAN

SECTION 96-00044-00-BR

FOX RIVER DRIVE

KENDALL COUNTY