


C.H.	SECTION	COUNTY	TOTAL SHEETS	SHEET NO.
15	86-00044-00-BR	KENDALL	55	23
STA.	TO STA.			
65	70 75			
FED. ROAD DIST. NO. ILLINOIS			CONTRACT NO. 87325	

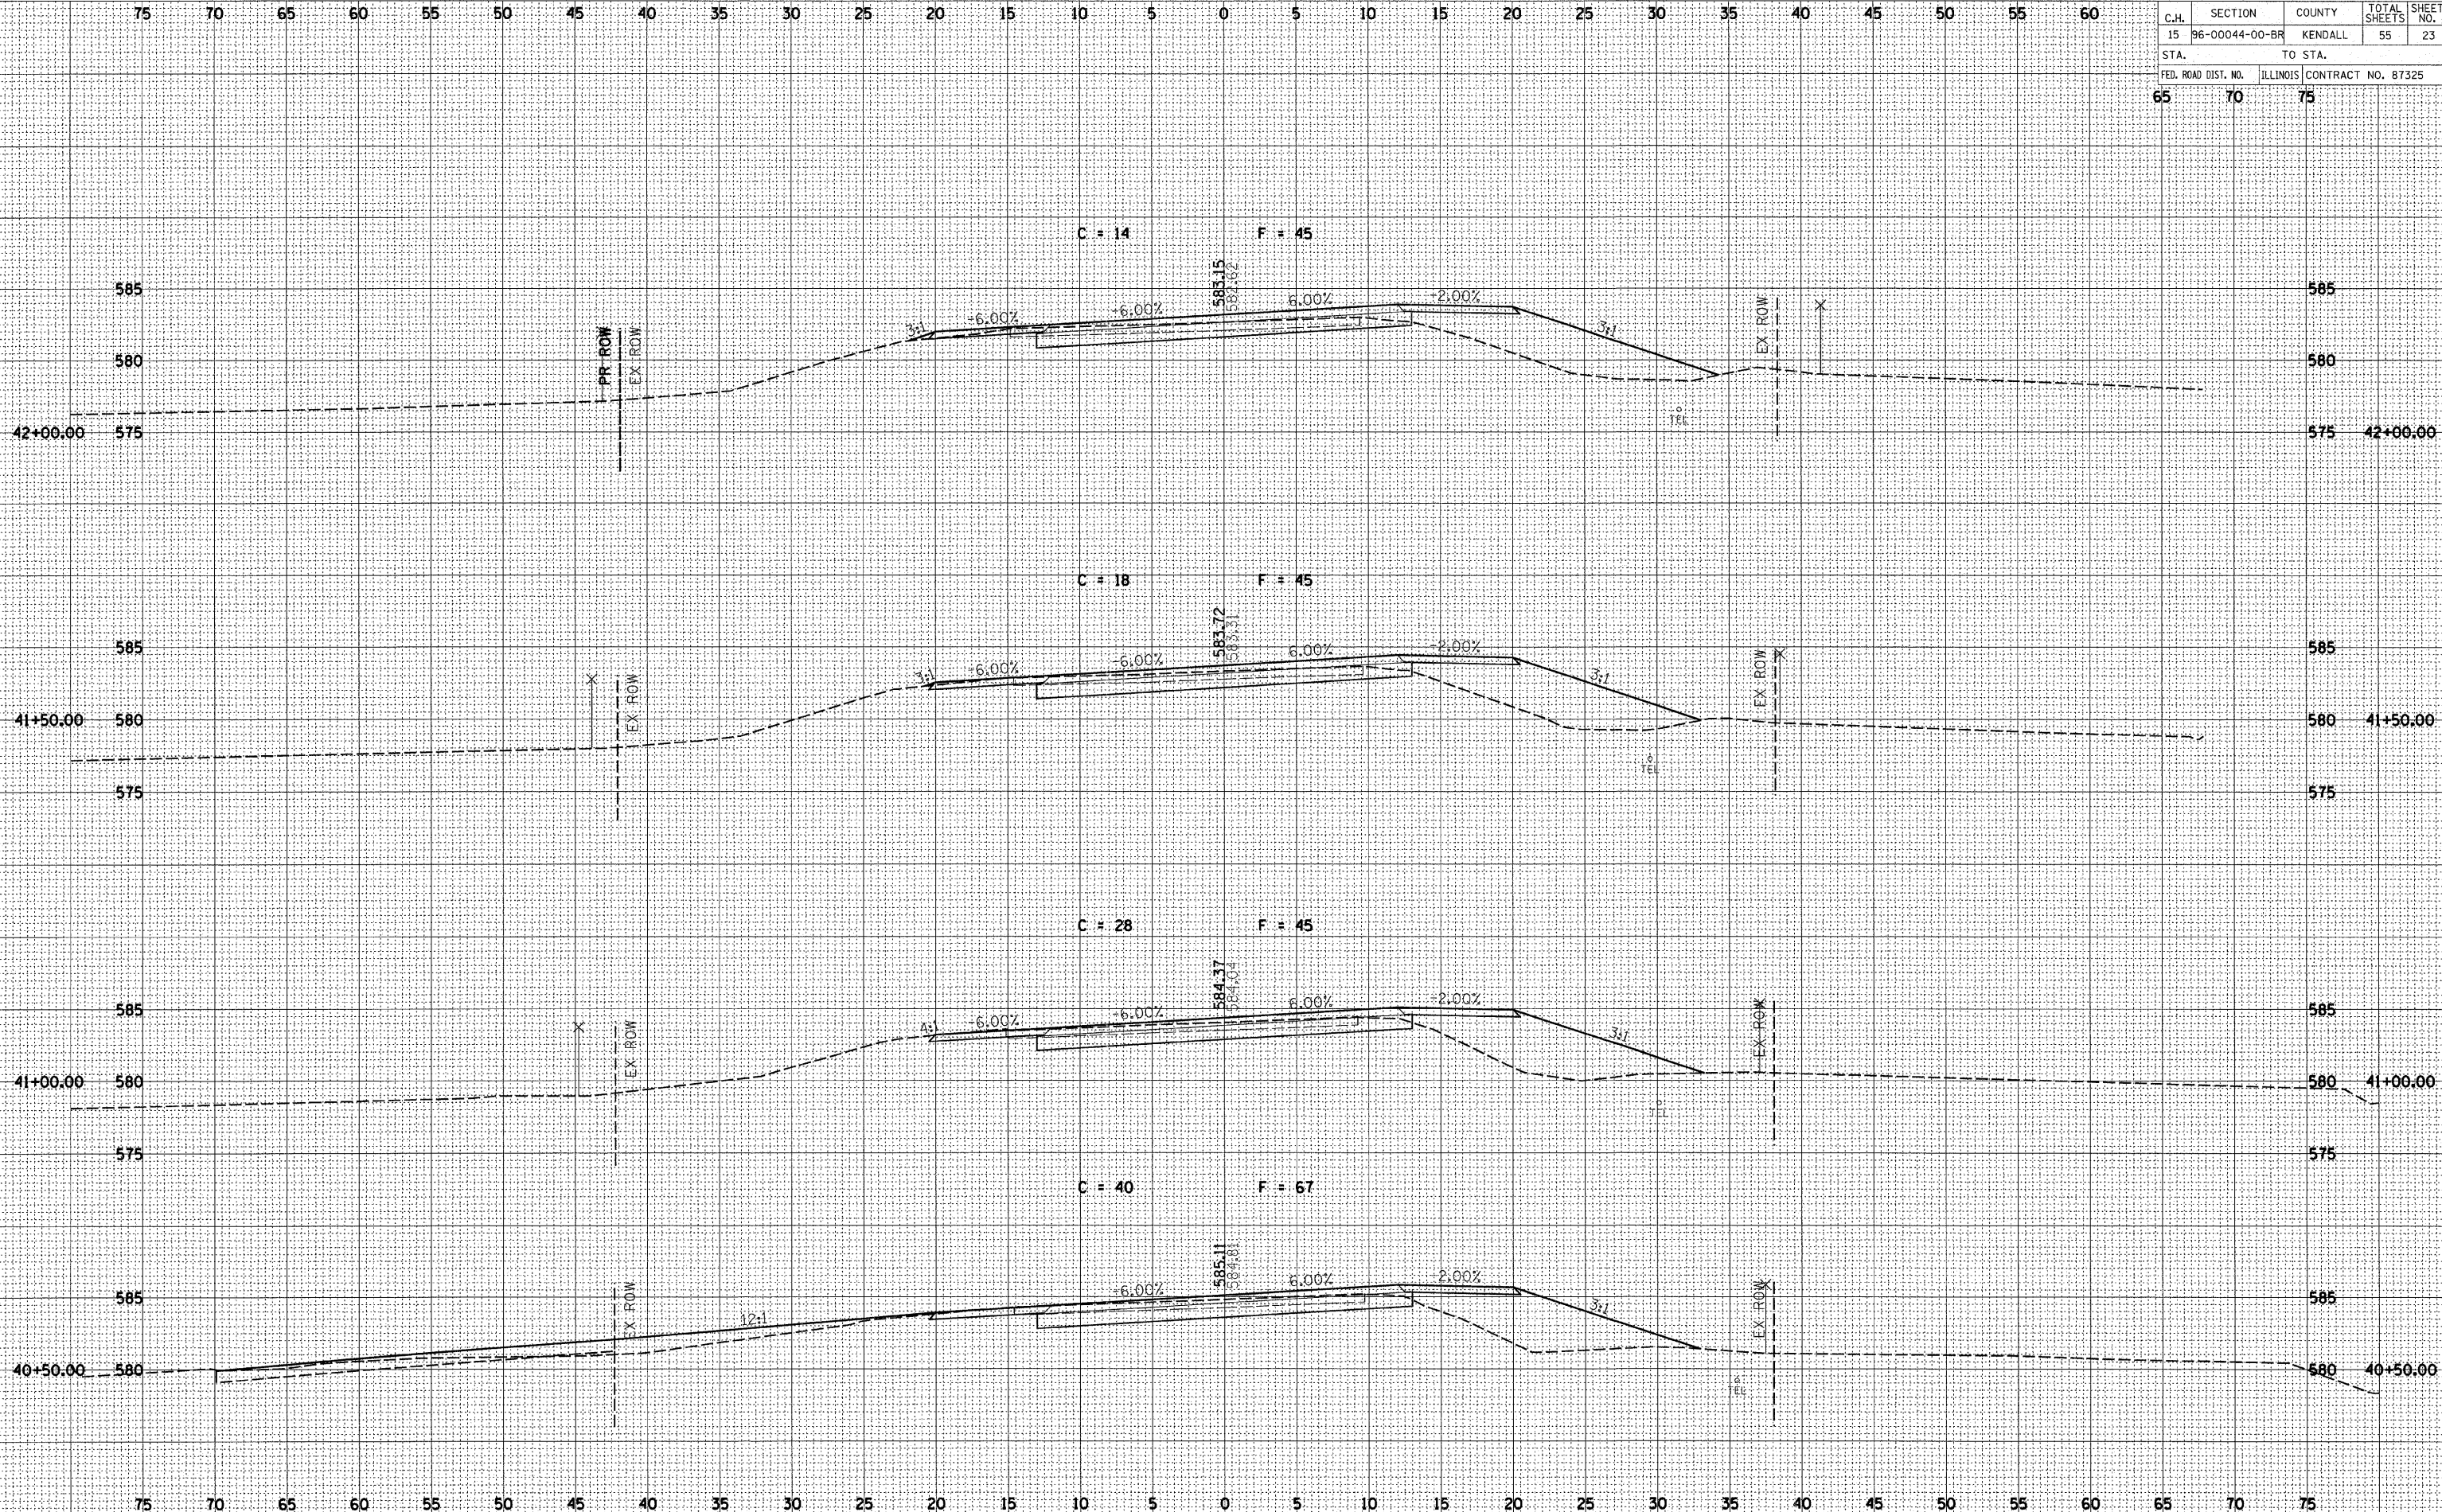

DATE	
BY	
DESIGNED	
PLOTTED	
TEMPLATE	
AREAS CHECKED	
NO.	

DATE	
BY	
DESIGNED	
PLOTTED	
TEMPLATE	
AREAS CHECKED	
NO.	