


C.H.	SECTION	COUNTY	TOTAL SHEETS	SHEET NO.
15	96-00044-00-BR	KENDALL	55	24
STA.	TO STA.			
FED. ROAD DIST. NO.	ILLINOIS	CONTRACT NO. 87325		

65 70 75

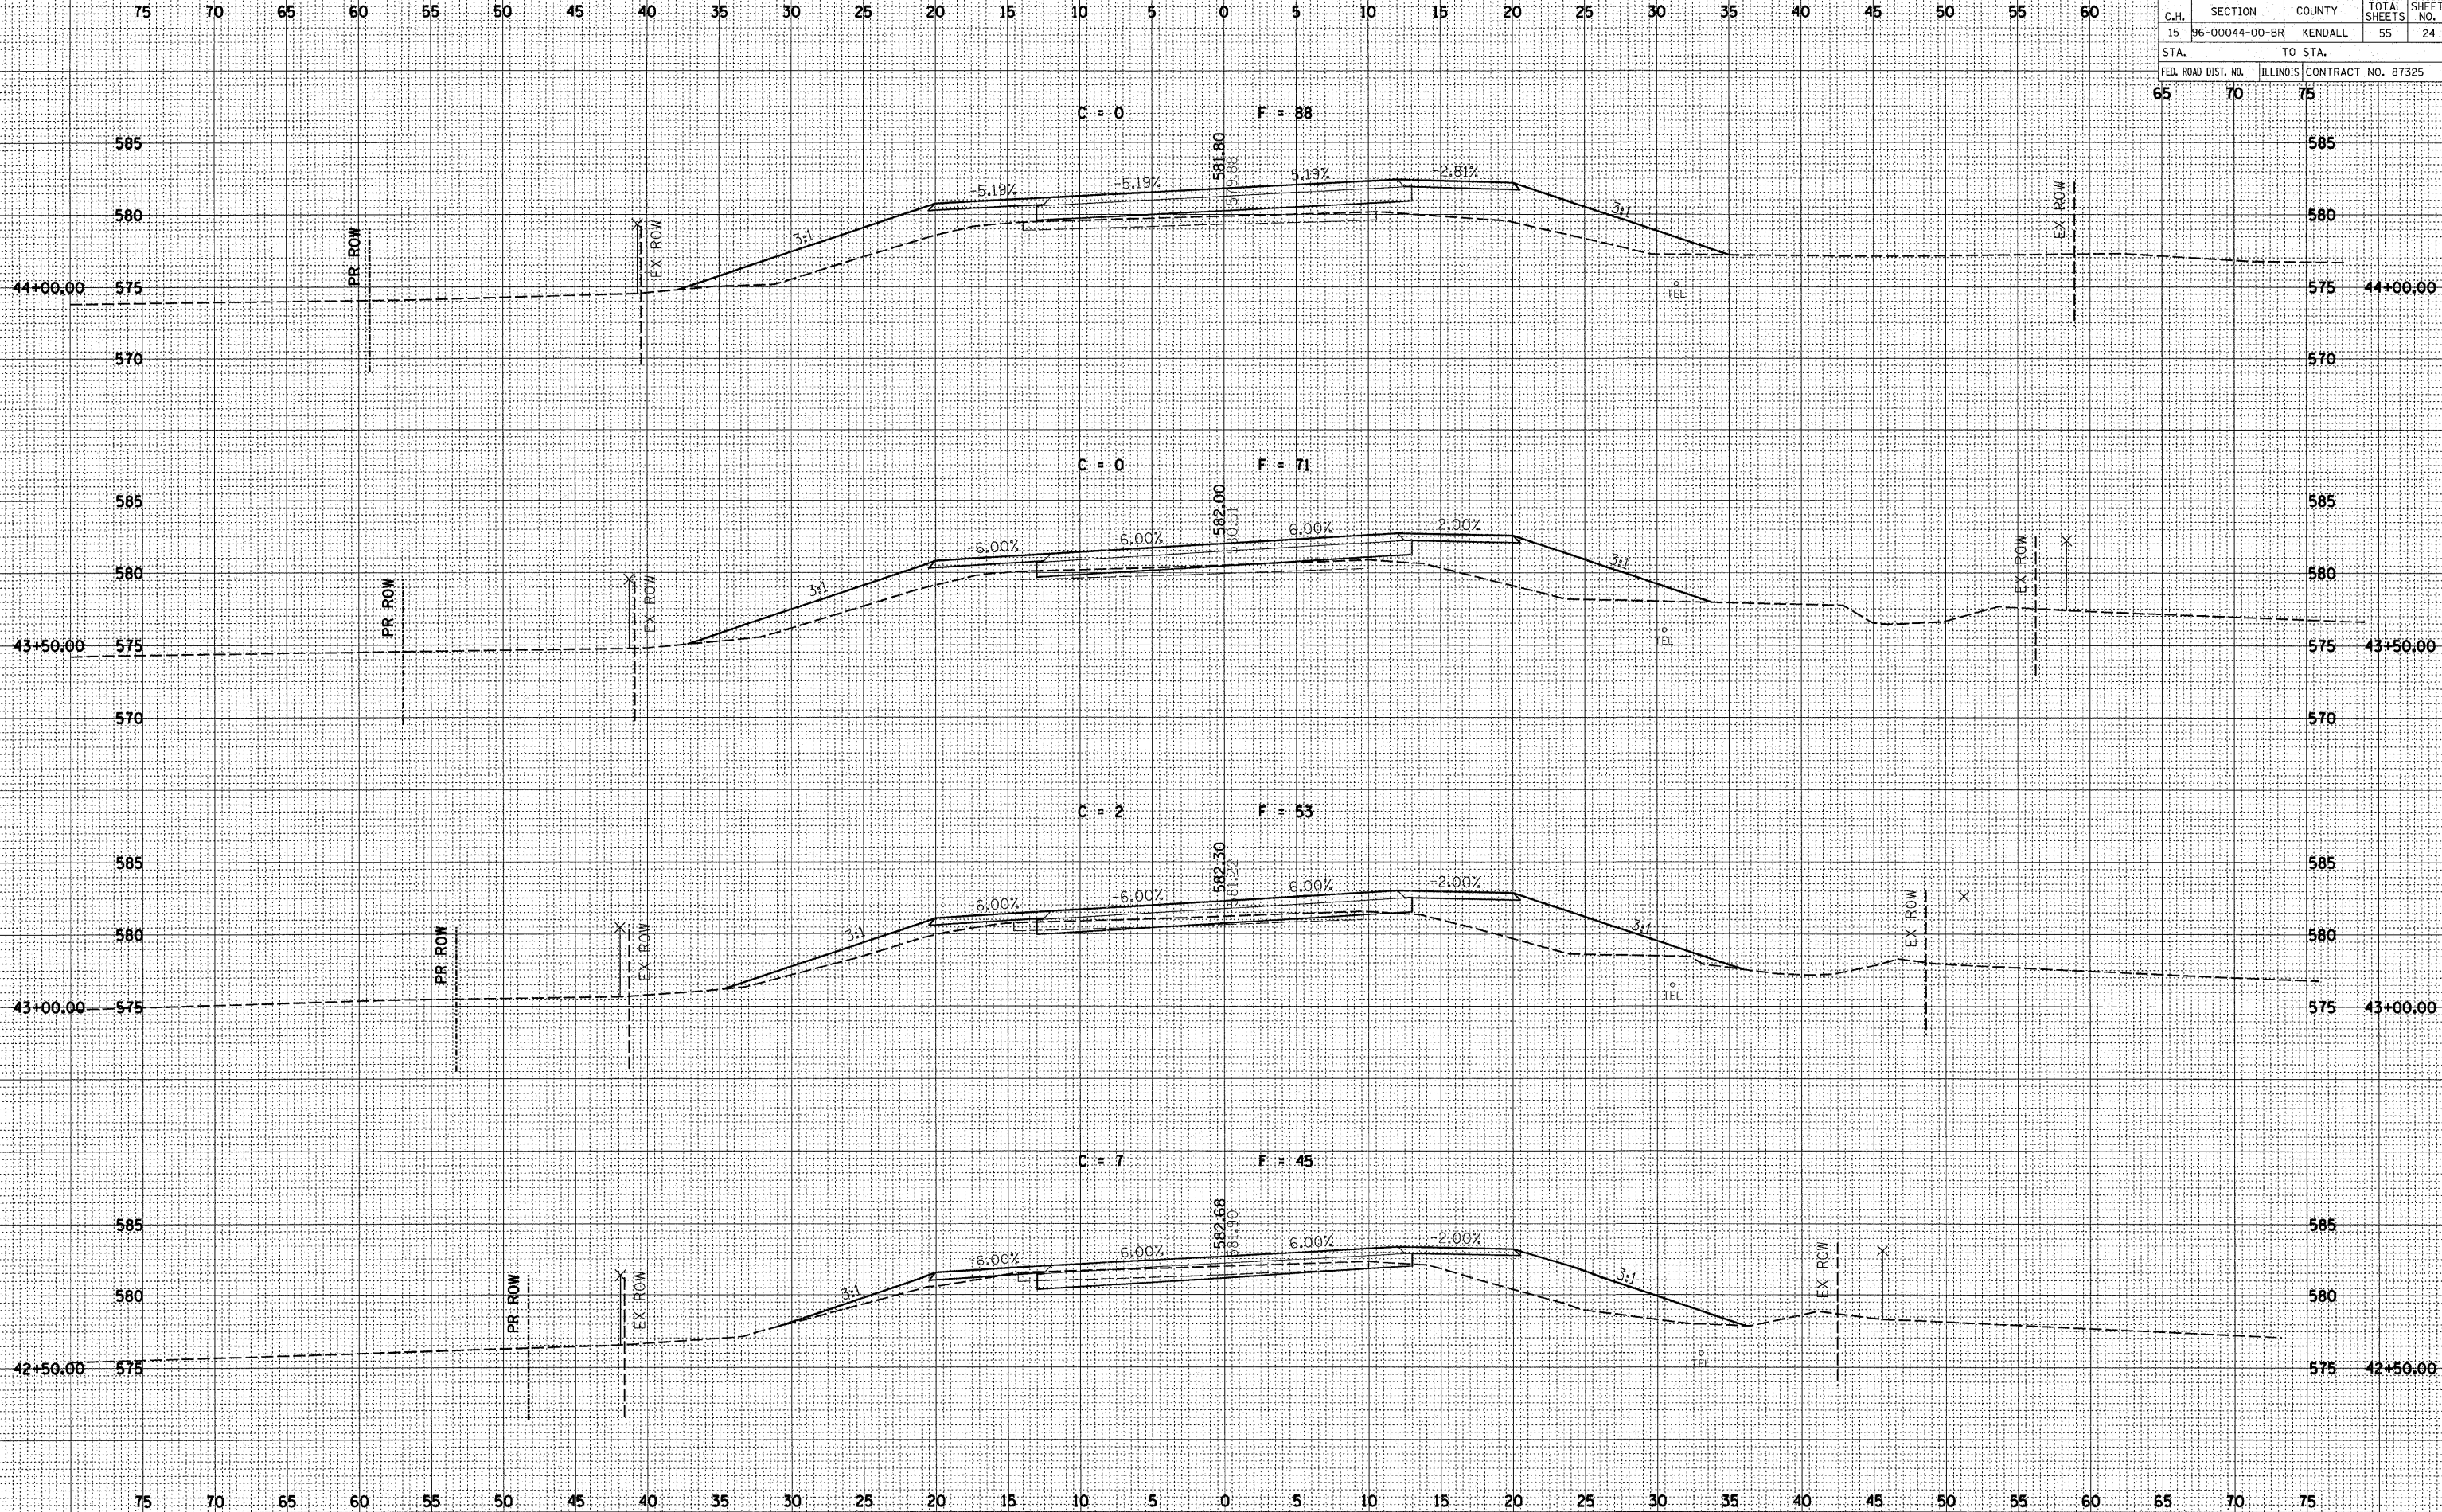

DATE	BY
FINAL SURVEY	CHECKED
NOTE BOOK	PLOTTED
NO.	TEMPLATE
	AREAS
	CHECKED

DATE	BY
ORIGINAL SURVEY	CHECKED
NOTE BOOK	PLOTTED
NO.	TEMPLATE
	AREAS
	CHECKED