


C.H.	SECTION	COUNTY	TOTAL SHEETS	SHEET NO.
15	86-00044-00-BR	KENDALL	55	37
STA.	TO STA.			
	65 70 75			
FED. ROAD DIST. NO.	ILLINOIS	CONTRACT NO. 87325		

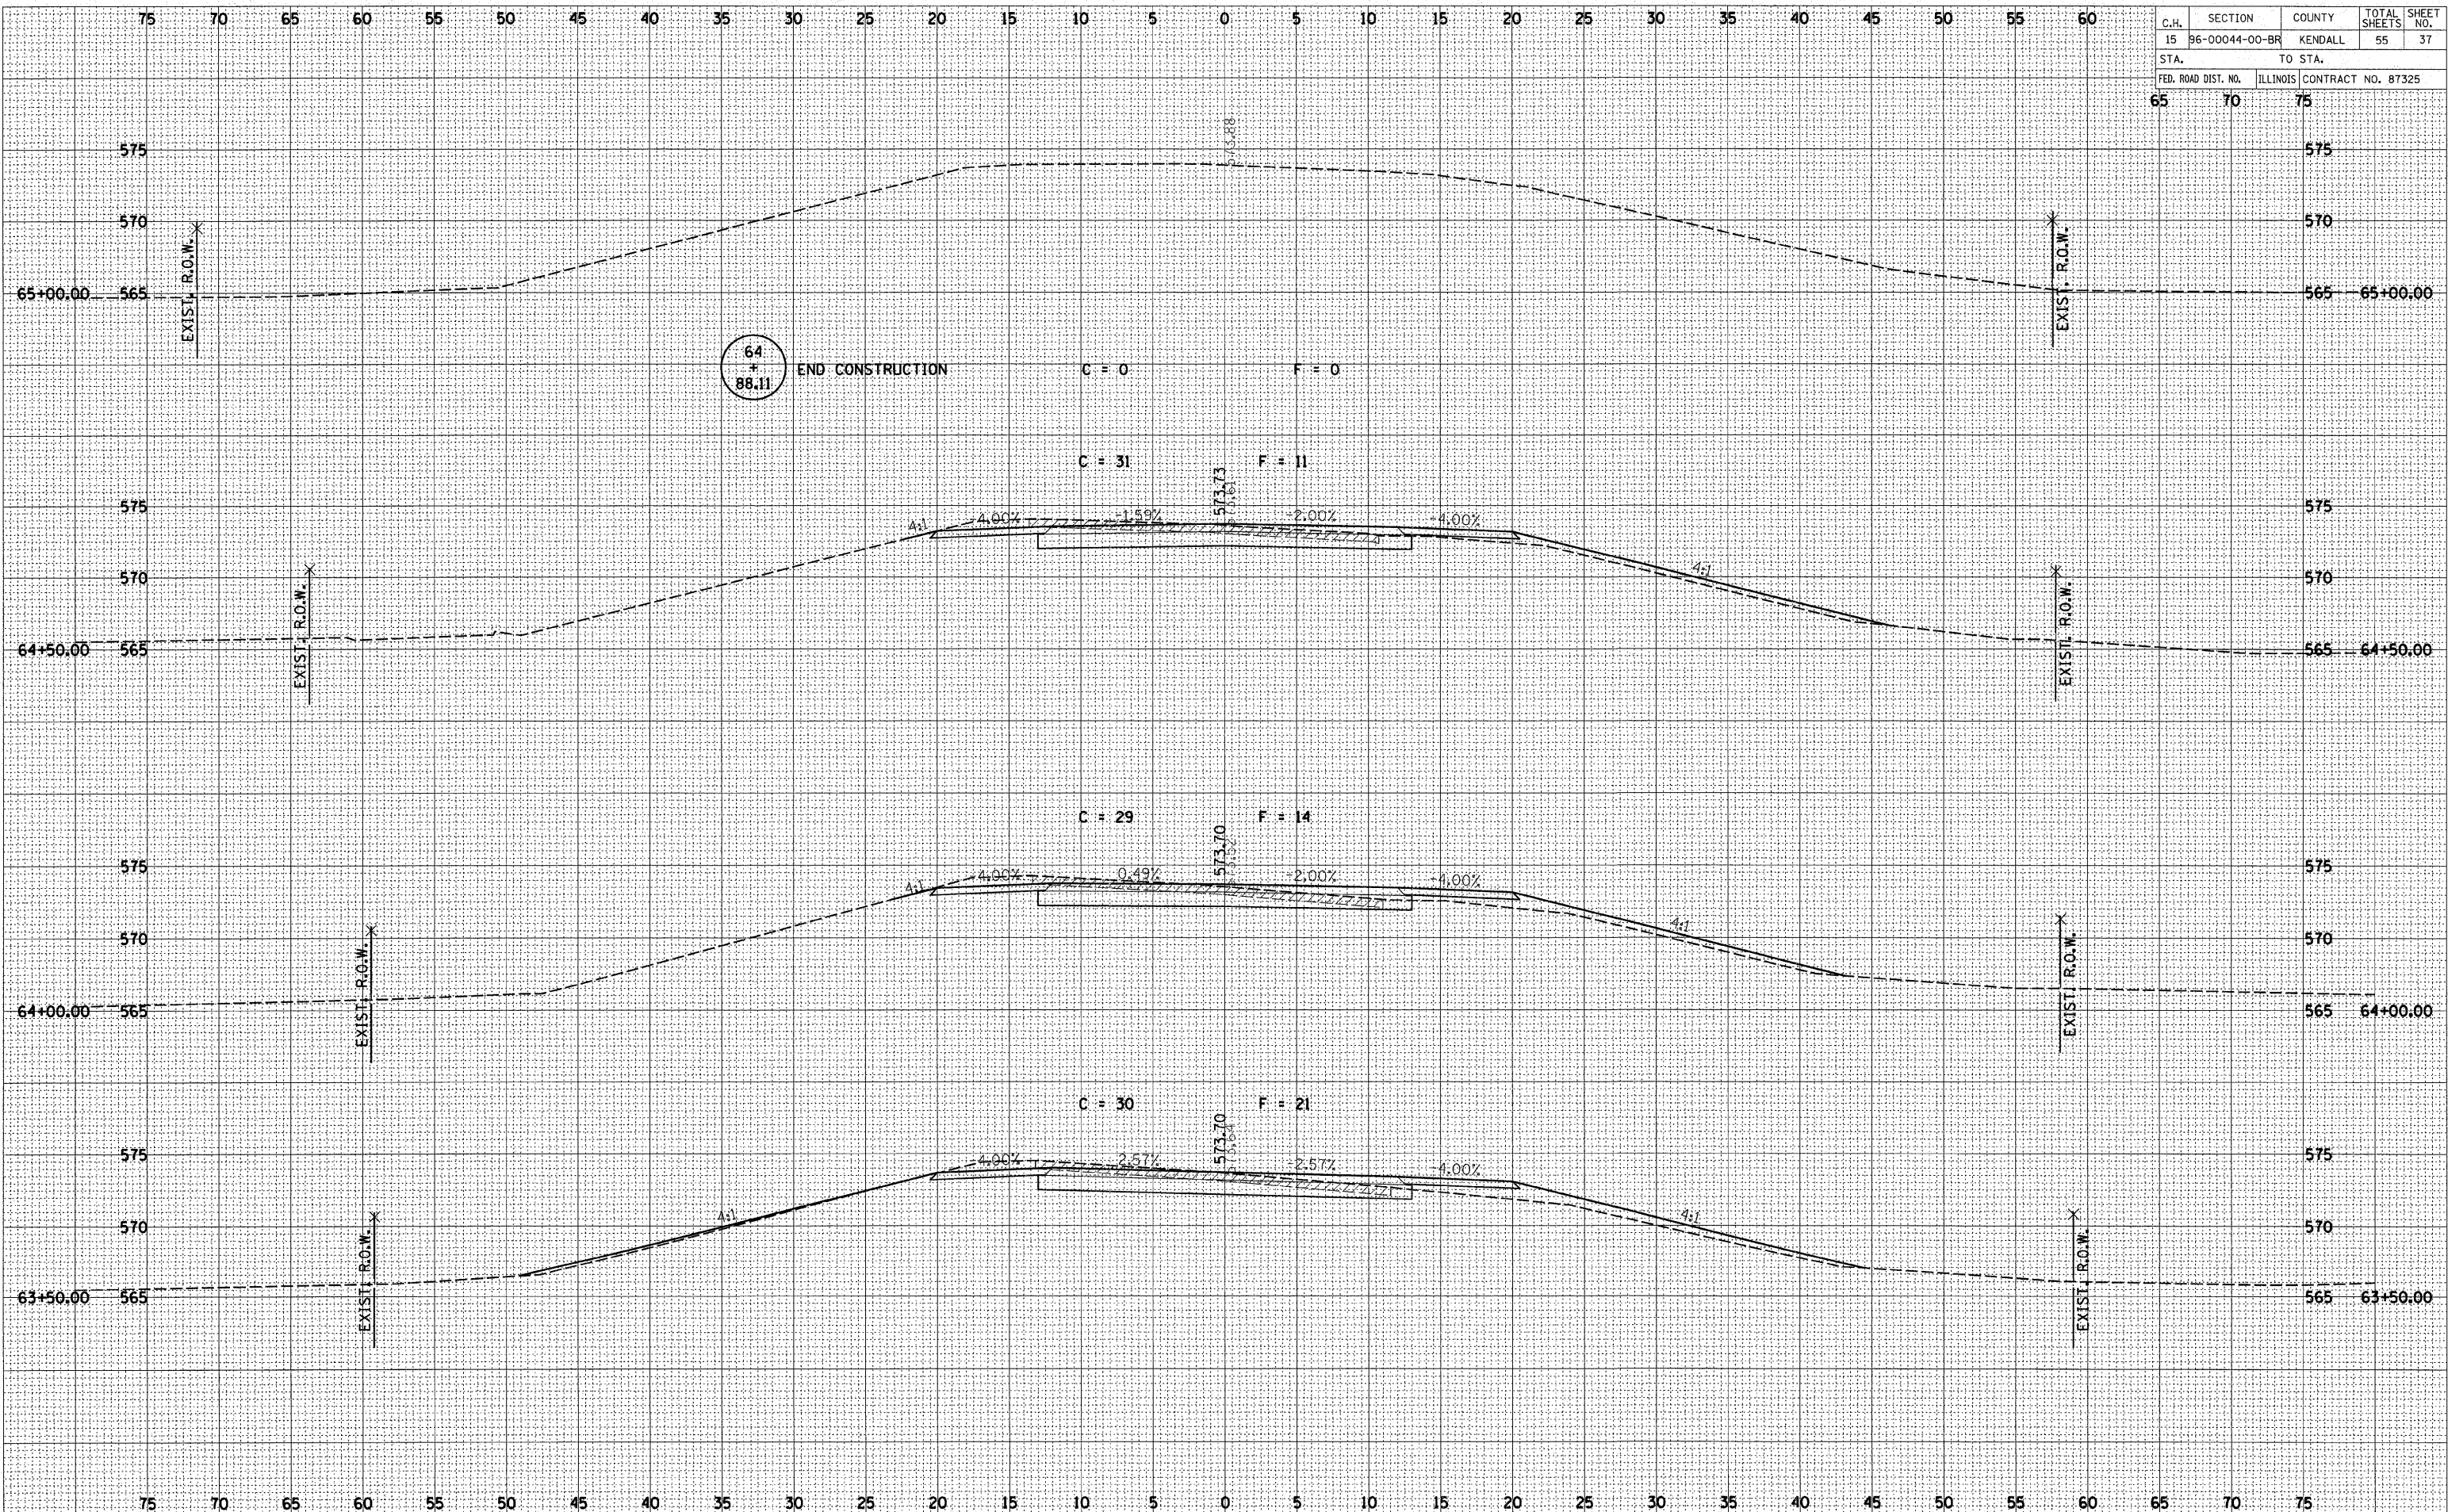

DATE: _____
 BY: _____
 SURVEYED: _____
 PLOTTED: _____
 FINAL SURVEY: _____
 NOTE BOOK: _____
 NO. _____
 AREAS CHECKED: _____

DATE: _____
 BY: _____
 SURVEYED: _____
 PLOTTED: _____
 ORIGINAL SURVEY: _____
 NOTE BOOK: _____
 NO. _____
 AREAS CHECKED: _____