



ROUTE NO.	SECTION	COUNTY	TOTAL SHEETS	SHEET NO.
FAS 389	93-00049-00-BR	PEORIA	99	34
FED. ROAD DIST. NO.	7	ILLINOIS	PROJECT: BRS-0389(104)	
CONTRACT NO. 89323				

SHEET 3 of 6

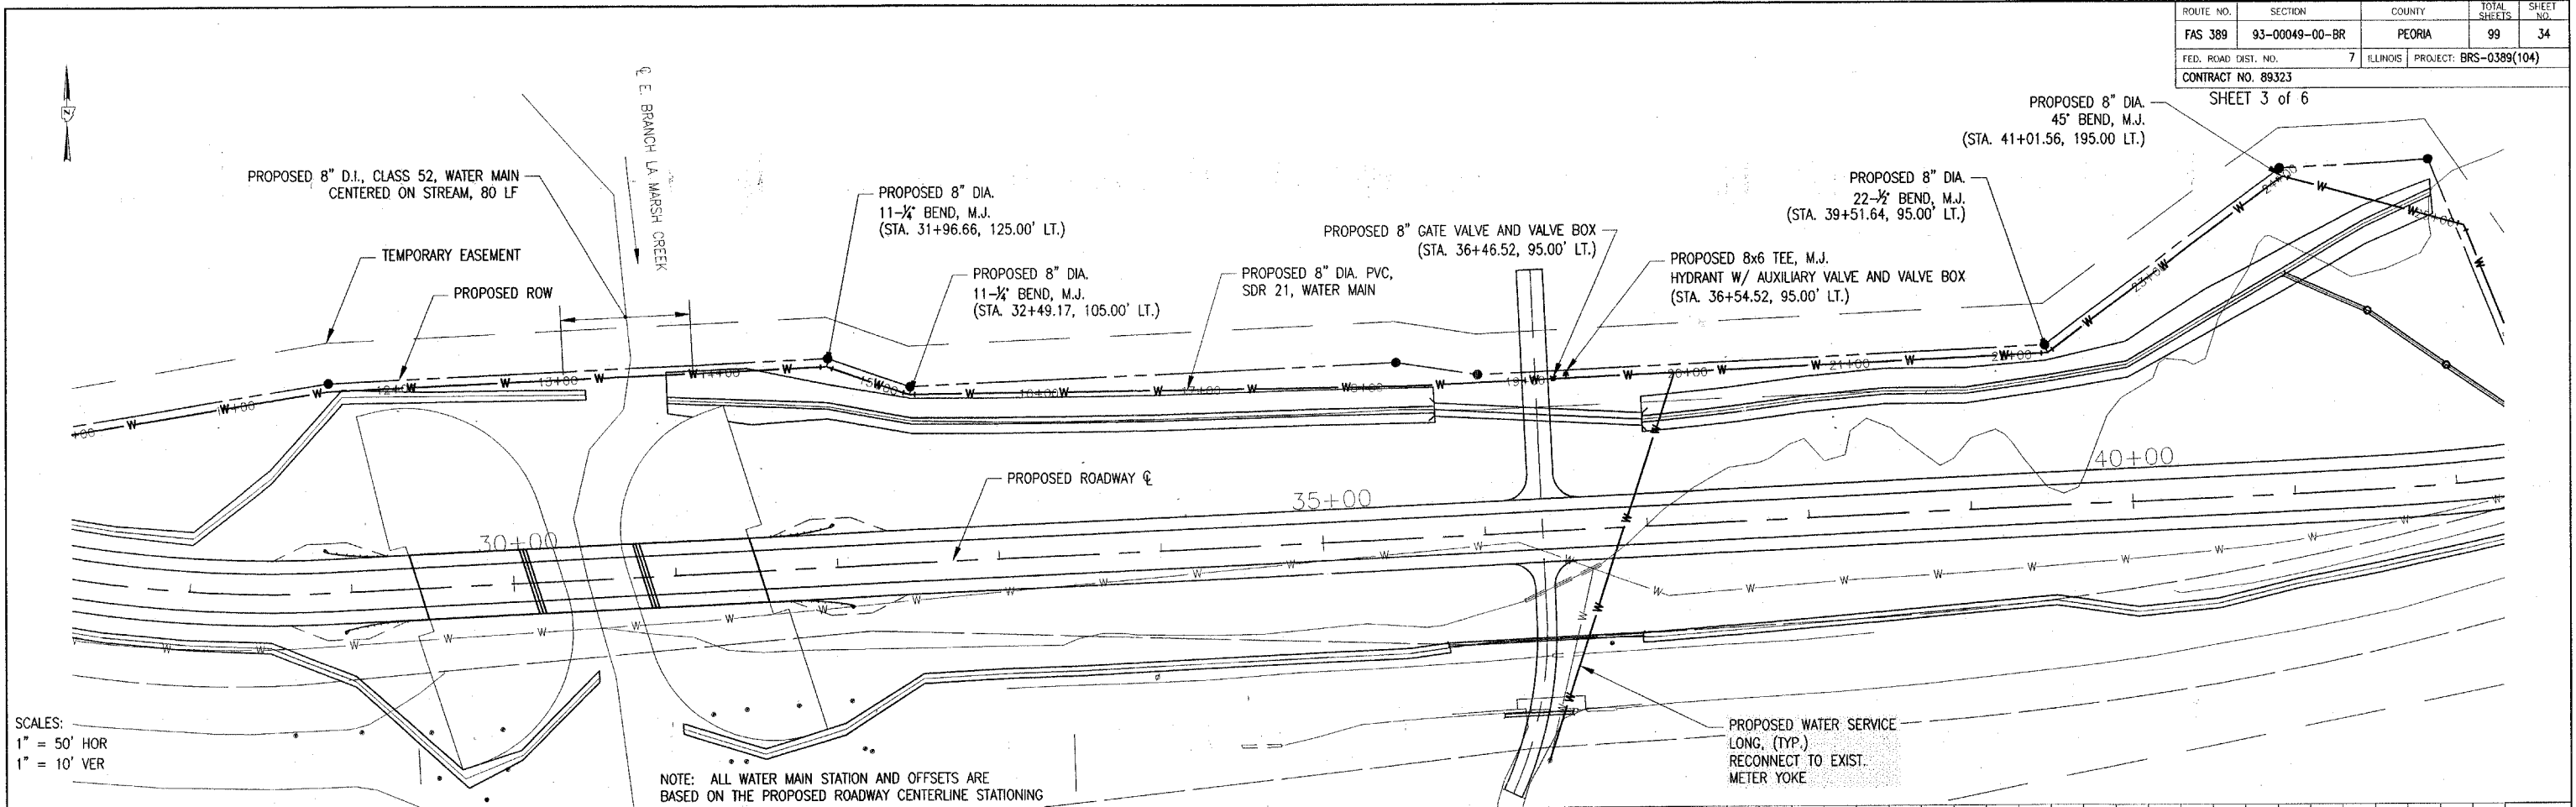

SCALES:
1" = 50' HOR
1" = 10' VER

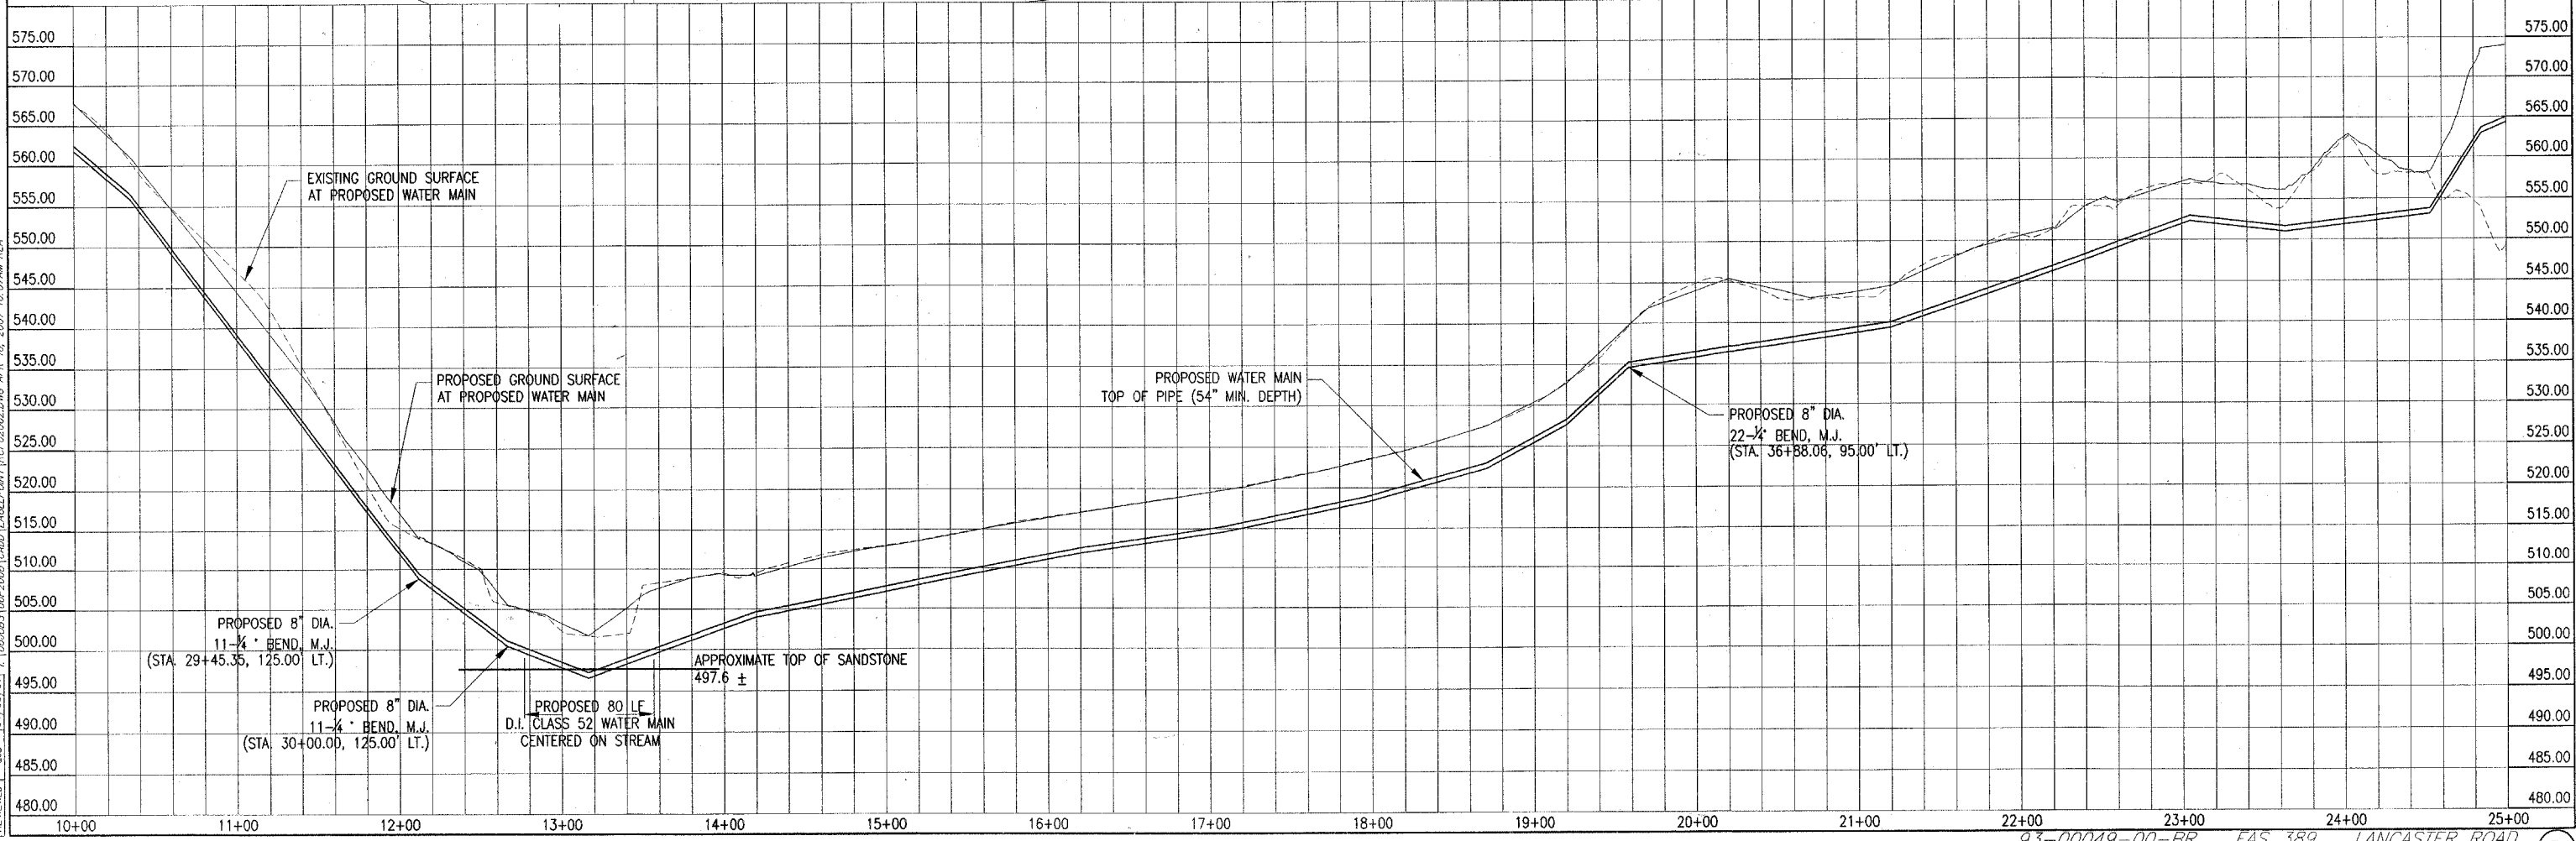

LAYOUT R/A 04/04/07
 DRAWN R/A 04/04/07
 CHECKED LJB 04/05/07
 1:06:08:51 (04/05/07) CAD: LEAGLEPOINT PROPOSAL.DWG APR 10, 2007 10:07AM R/A