


ROUTE NO.	SECTION	COUNTY	TOTAL SHEETS	SHEET NO.
FAS 389	93-00049-00-BR	PEORIA	99	56
FED. ROAD DIST. NO.		7 ILLINOIS	PROJECT: BRS-0389(104)	
CONTRACT NO. 89323				

TREE REMOVAL (ACRES)

LOCATION (EXISTING STATIONING)	TREE REMOVAL (ACRES)		
	LEFT	RIGHT	TOTAL
STA. 12+50.00 TO STA. 13+00.00	0	0.03	0.03
STA. 13+00.00 TO STA. 14+00.00	0	0.13	0.13
STA. 14+00.00 TO STA. 15+00.00	0	0.12	0.12
STA. 15+00.00 TO STA. 16+00.00	0	0.17	0.17
STA. 16+00.00 TO STA. 17+00.00	0	0.02	0.02
STA. 17+00.00 TO STA. 18+00.00	0	0	0
STA. 18+00.00 TO STA. 19+00.00	0	0	0
STA. 19+00.00 TO STA. 20+00.00	0.10	0	0.10
STA. 20+00.00 TO STA. 21+00.00	0.30	0	0.30
STA. 21+00.00 TO STA. 22+00.00	0.32	0	0.32
STA. 22+00.00 TO STA. 23+00.00	0.33	0	0.33
STA. 23+00.00 TO STA. 24+00.00	0.29	0	0.29
STA. 24+00.00 TO STA. 25+00.00	0.31	0	0.31
STA. 25+00.00 TO STA. 26+00.00	0.32	0	0.32
STA. 26+00.00 TO STA. 27+00.00	0.33	0	0.33
STA. 27+00.00 TO STA. 28+00.00	0.30	0	0.30
STA. 28+00.00 TO STA. 29+00.00	0.26	0	0.26
	0.40	0	0.40
STA. 30+00.00 TO STA. 31+00.00	0.48	0	0.48
	0.21	0	0.21
STA. 32+00.00	0.31	0	0.31
STA. 33+00.00 TO STA. 34+00.00	0.15	0	0.15
STA. 34+00.00 TO STA. 35+00.00	0.16	0	0.16
STA. 35+00.00 TO STA. 36+00.00	0.16	0	0.16
	0.16	0	0.16
	0.18	0	0.18
	0.39	0	0.39
	0.36	0	0.36
STA. 40+00.00 TO STA. 41+00.00	0.40	0	0.40
STA. 41+00.00 TO STA. 42+00.00	0.43	0	0.43
STA. 42+00.00 TO STA. 43+00.00	0.49	0	0.49
STA. 43+00.00 TO STA. 44+00.00	0.43	0.02	0.45
STA. 44+00.00 TO STA. 45+00.00	0.12	0.11	0.23
STA. 45+00.00 TO STA. 46+00.00	0.04	0.07	0.11
STA. 46+00.00 TO STA. 47+00.00	0	0.07	0.07
STA. 47+00.00 TO STA. 48+00.00	0.02	0.06	0.08
STA. 48+00.00 TO STA. 49+00.00	0.12	0	0.12
STA. 49+00.00 TO STA. 50+00.00	0.08	0	0.08
STA. 50+00.00 TO STA. 51+00.00	0.01	0	0.01
TOTALS	7.96	0.80	8.76


TREE REMOVAL

LOCATION	OFFSET (FEET)	LT/RT	OVER 15 UNITS DIA. (UNIT)
STA. 13+13.11	40.62	LT	16
STA. 13+26.52	45.83	LT	16
STA. 16+49.10	38.18	LT	16
STA. 17+74.17	65.54	LT	16
STA. 17+90.06	76.85	LT	16
STA. 18+02.87	42.94	LT	16
STA. 18+08.49	36.31	LT	16
STA. 18+30.13	68.65	LT	16
STA. 18+78.34	103.96	LT	16
STA. 18+79.32	65.55	LT	16
STA. 18+92.86	115.91	LT	16
STA. 19+02.19	62.70	LT	16
STA. 19+07.02	34.02	LT	16
STA. 19+12.56	90.14	LT	16
STA. 19+53.97	120.90	LT	16
STA. 20+40.45	44.79	RT	16
STA. 36+78.78	122.90	RT	16
STA. 46+76.57	43.72	LT	16
TOTALS			288

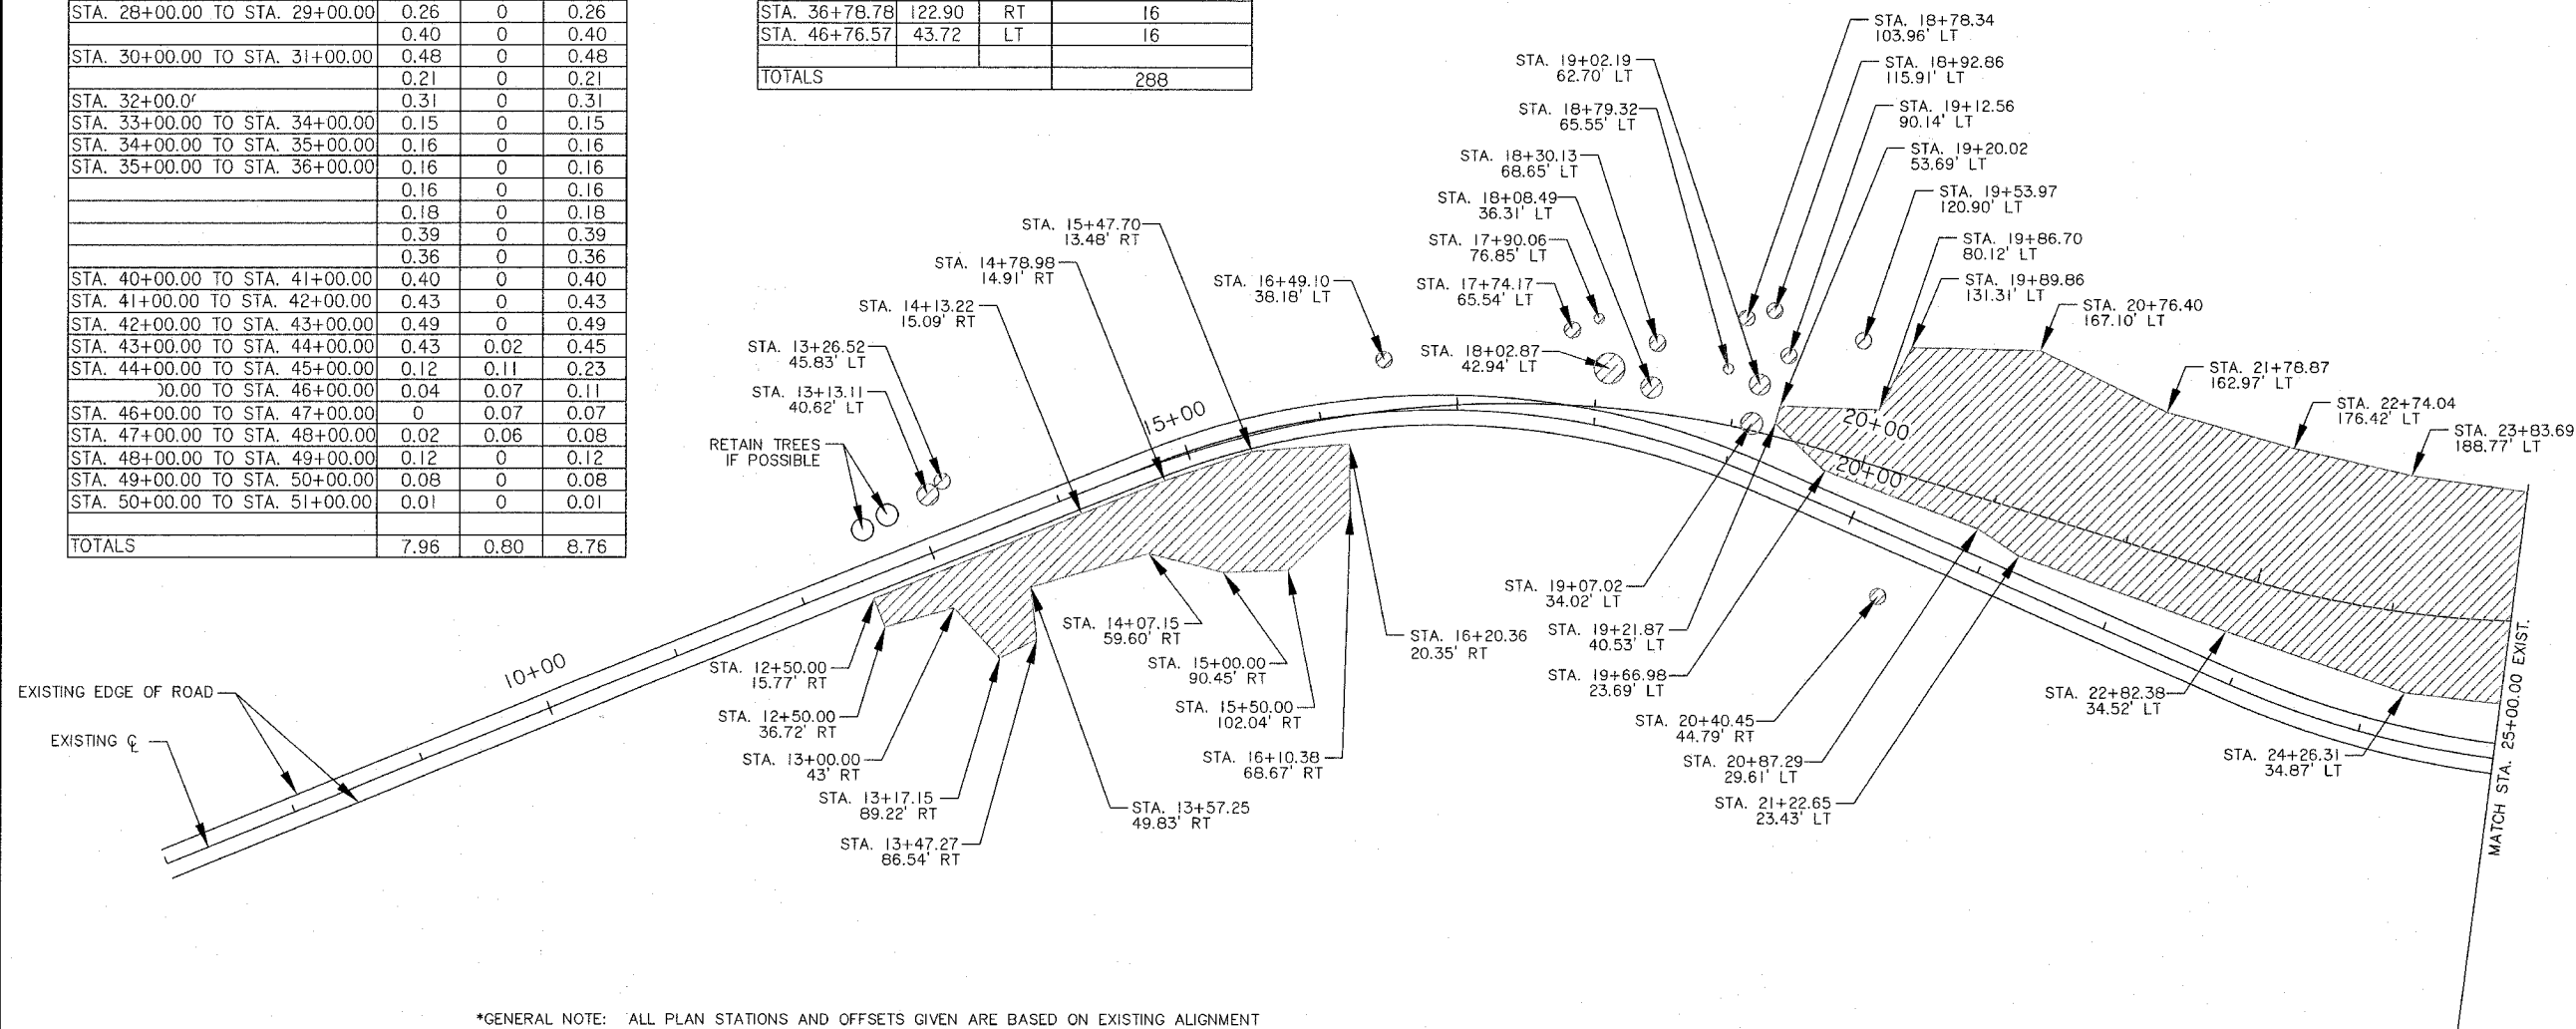

*GENERAL NOTE: ALL PLAN STATIONS AND OFFSETS GIVEN ARE BASED ON EXISTING ALIGNMENT
 QUANTITY STATIONS AND OFFSETS GIVEN ARE BASED ON EXISTING ALIGNMENT
 TREE REPLACEMENT LOCATIONS TO BE DETERMINED IN THE FIELD BY THE ENGINEER

TREE REMOVAL

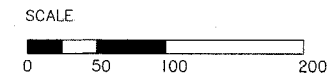

TREE REMOVAL DETAIL
 STA. 7+00 TO STA. 25+00
 PEORIA COUNTY
 STRUCTURE NO. 072-3145