



CONTRACT #	SECTION #	TOTAL SHEETS	SHEET NO.
89362	04-00401-24-RS	21	6

WEST BROOKS ST

EXISTING BUTT JOINT DETAIL
NOT TO SCALE

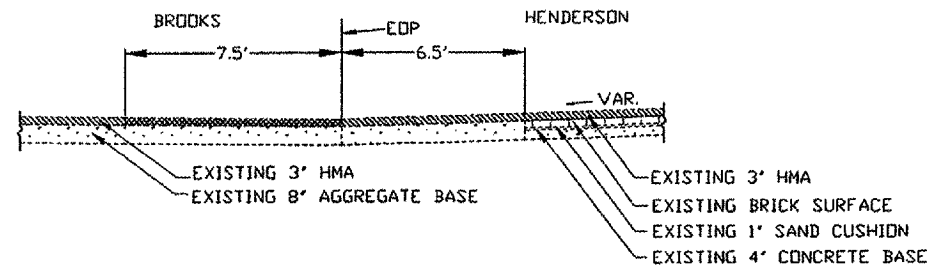


PROPOSED BUTT JOINT DETAIL
NOT TO SCALE

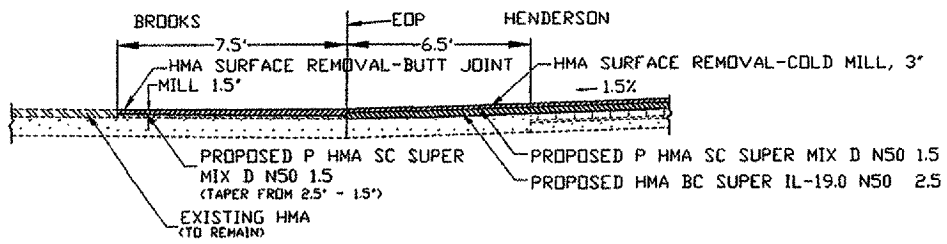


WEST BERRIEN ST-EAST

EXISTING BUTT JOINT DETAIL
EAST SIDE
NOT TO SCALE

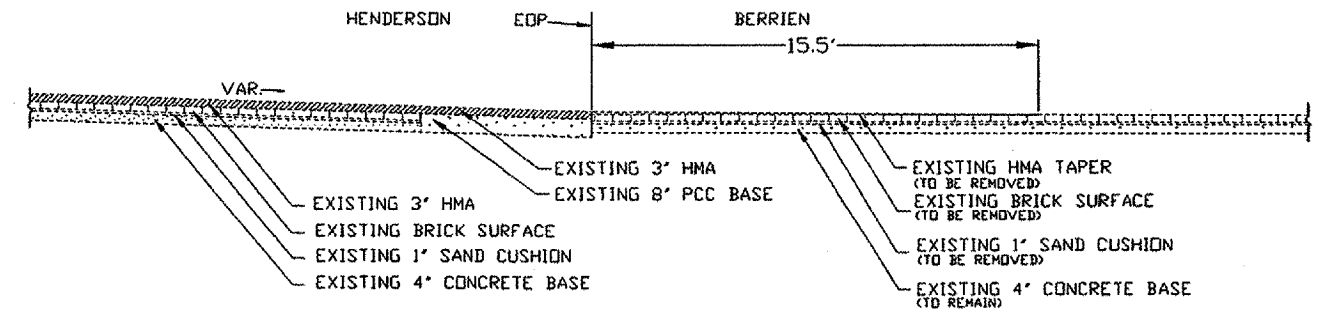


PROPOSED BUTT JOINT DETAIL
EAST SIDE
NOT TO SCALE

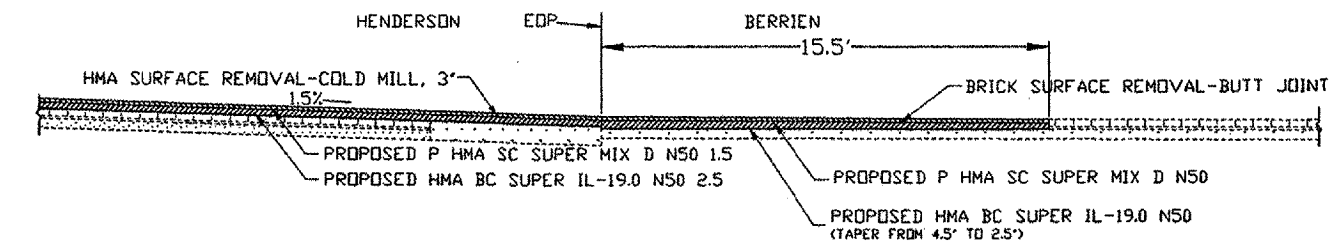


WEST BERRIEN ST-WEST

EXISTING BUTT JOINT DETAIL
WEST SIDE
NOT TO SCALE

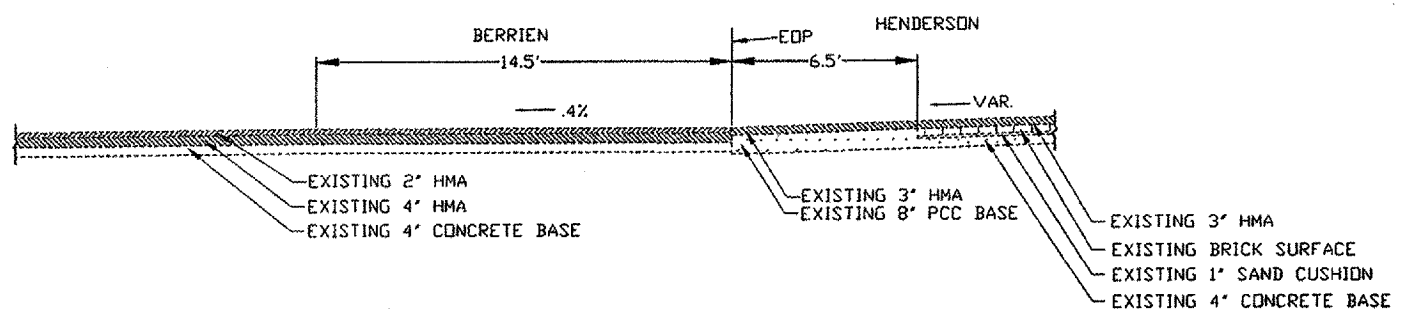


PROPOSED BUTT JOINT DETAIL
WEST SIDE
NOT TO SCALE

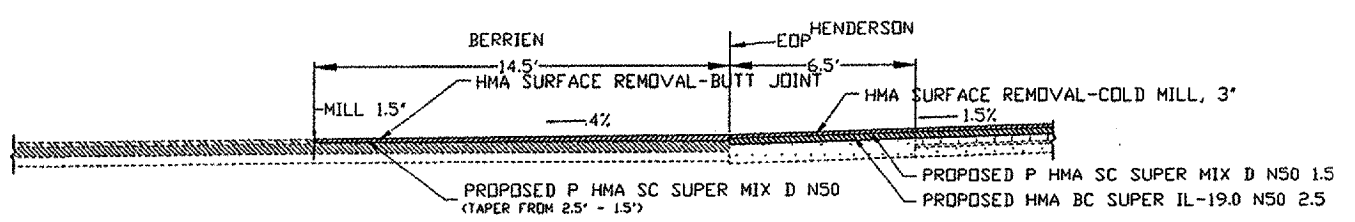


WEST SOUTH ST-EAST

EXISTING BUTT JOINT DETAIL
EAST SIDE
NOT TO SCALE

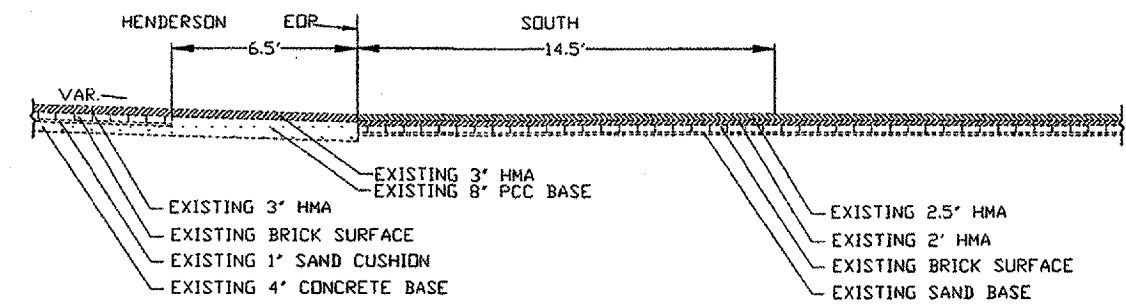

PROPOSED BUTT JOINT DETAIL
EAST SIDE
NOT TO SCALE

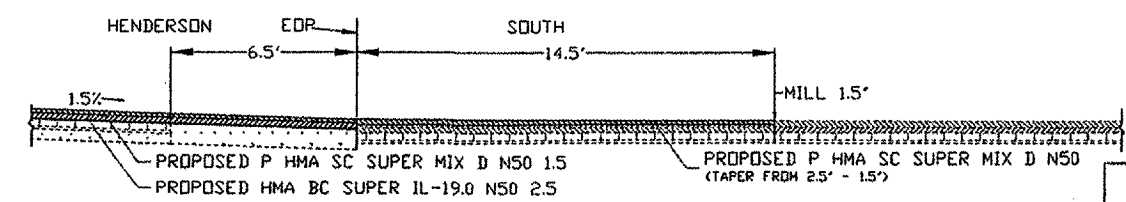

DETAILS 1-SS BT JT
S. HENDERSON ST. RESURFACING
SECTION # 04-00401-24-RS
FAU ROUTE 6791
JOB # C-94-040-05
CONTRACT # 89362

