


# TOMPKINS ST


## EXISTING BUTT JOINT DETAIL

NOT TO SCALE

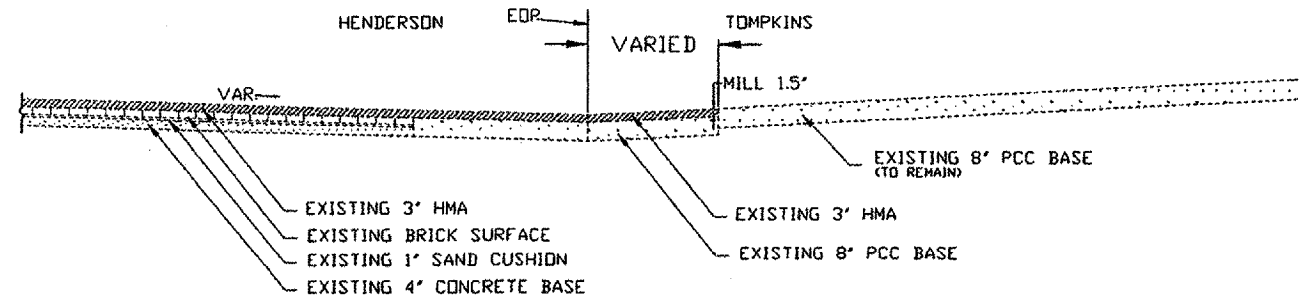

## PROPOSED BUTT JOINT DETAIL

NOT TO SCALE

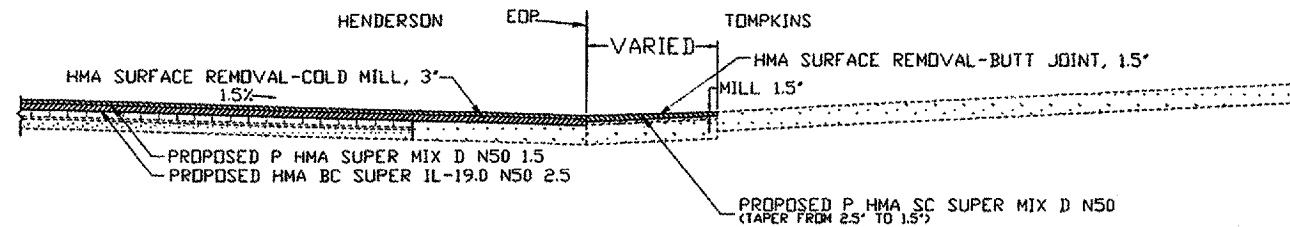

CONTRACT #	SECTION #	TOTAL SHEETS	SHEET NO.
89362	04-00401-24-RS	21	7


# S. HENDERSON ST. BUTT JOINTS

## BEGINNING OF PROJECT AND CONSTRUCTION

## END OF CONSTRUCTION


### EXISTING BUTT JOINT DETAIL

STA 9+91 - 10+11  
NOT TO SCALE

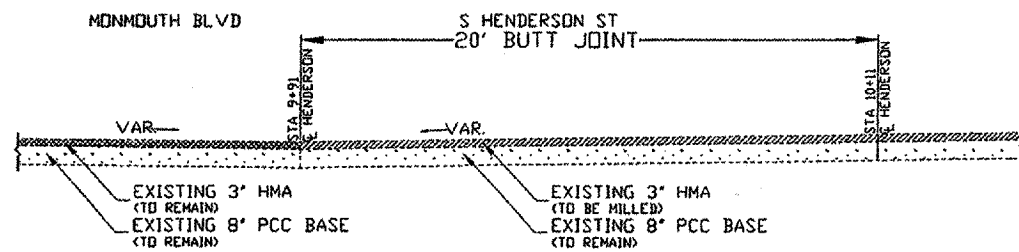


### EXISTING BUTT JOINT DETAIL

STA 26+90 - 27+10  
NOT TO SCALE

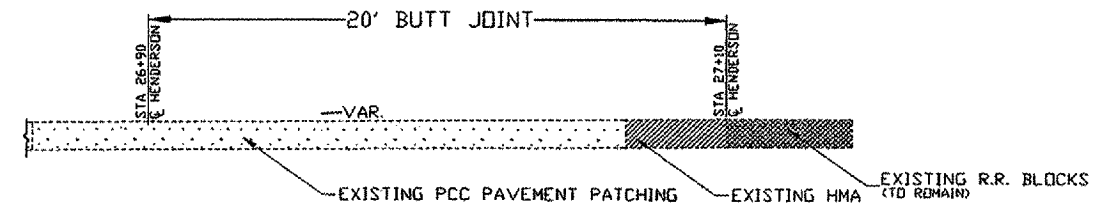


### PROPOSED BUTT JOINT DETAIL

STA 9+91 - 10+11  
NOT TO SCALE

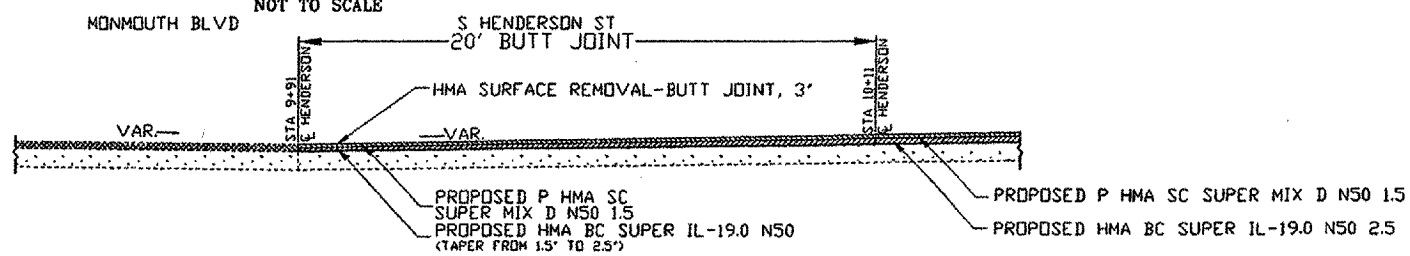

### PROPOSED BUTT JOINT DETAIL

STA 26+90 - 27+10  
NOT TO SCALE

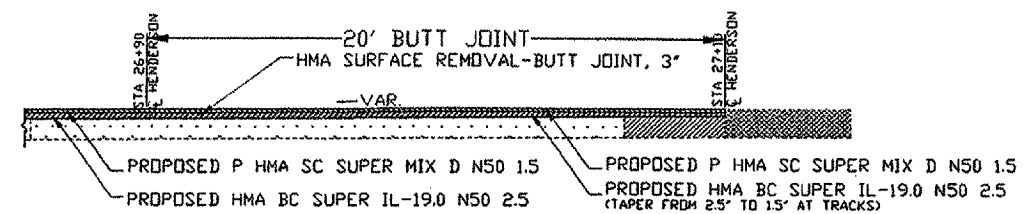

DETAILS 2-SS BT JT  
S. HENDERSON ST. RESURFACING  
SECTION # 04-00401-24-RS  
FAU ROUTE 6791  
JOB # C-94-040-05  
CONTRACT # 89362

