


WEST SOUTH ST-WEST

EXISTING BUTT JOINT DETAIL


WEST SIDE
NOT TO SCALE
SOUTH

CONTRACT #	SECTION #	TOTAL SHEETS	SHEET NO.
89362	04-00401-24-RS	21	9

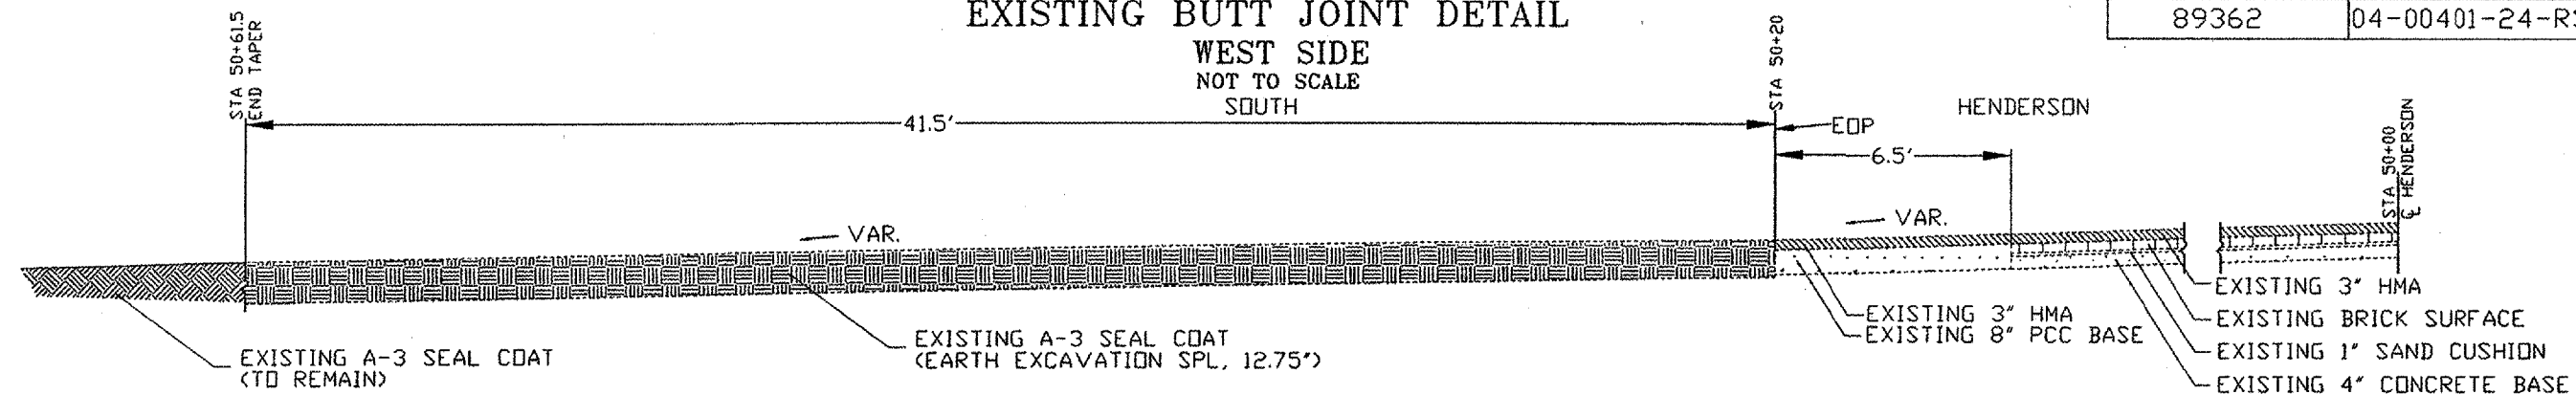

PROPOSED BUTT JOINT DETAIL

WEST SIDE
NOT TO SCALE
SOUTH

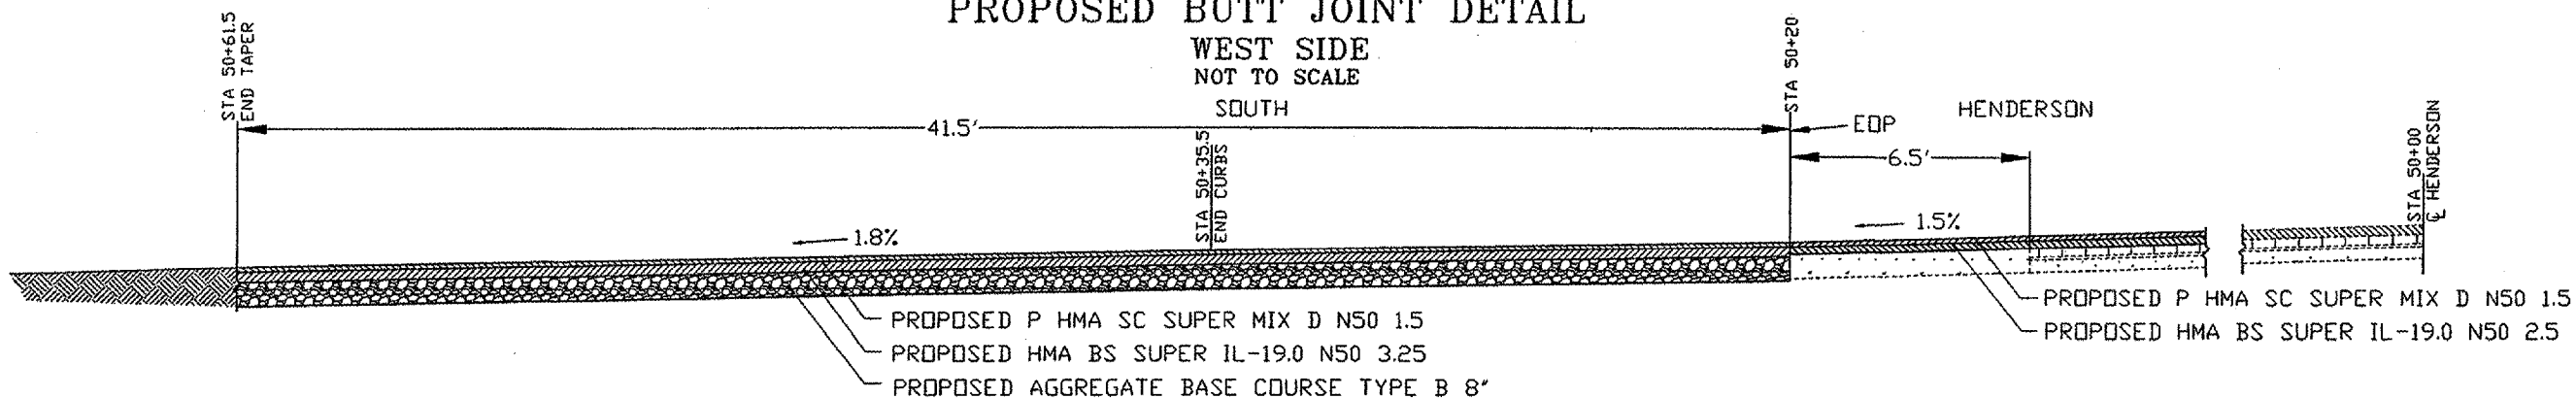


PROPOSED

NOT TO SCALE

W. SOUTH ST. AT S. HENDERSON ST.-WEST

STA 50+20 - 50+35.5

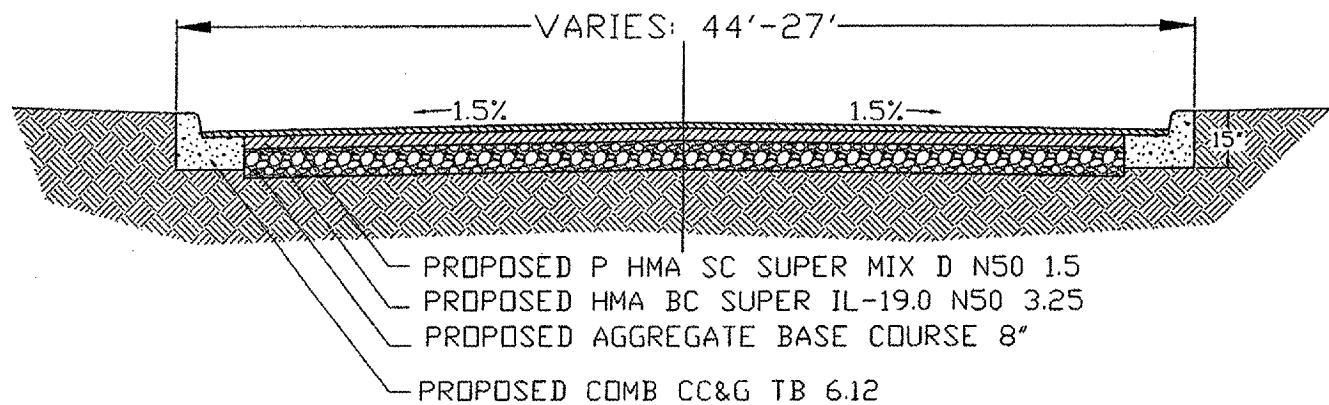


PROPOSED

NOT TO SCALE

W. SOUTH ST. AT S. HENDERSON ST.-WEST

STA 50+35.5 - 50+61.5

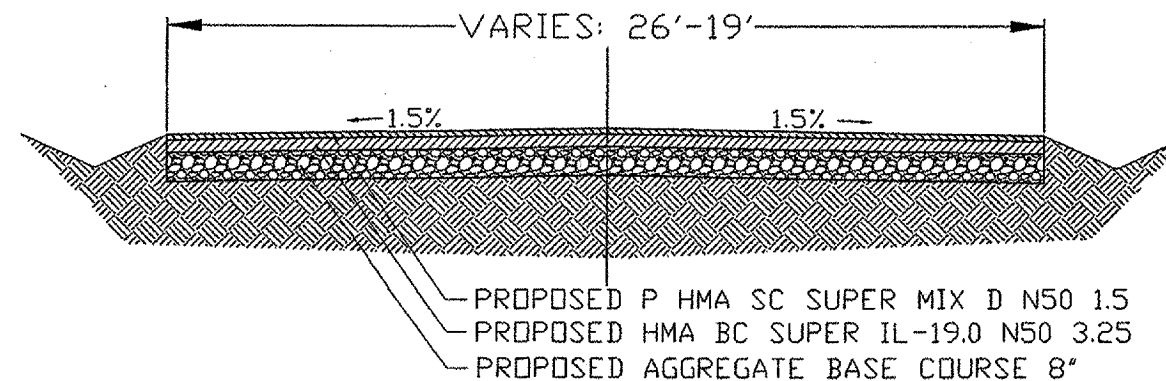

DETAILS 4-SOUTH ST RECON
S. HENDERSON ST. RESURFACING
SECTION # 04-00401-24-RS
FAU ROUTE 6791
JOB # C-94-040-05
CONTRACT # 89362

