

CONTRACT #	SECTION #	TOTAL SHEETS	SHEET NO.
89362	04-00401-24-RS	21	10

35400300	PCC BASE CSE W 8	
STA 10+18.8 - 10+21.8 LT	0.5 SQ YD	
STA 10+36.0 - 10+47.5 LT	1.9 SQ YD	
STA 10+61.0 - 10+65.0 LT	1.1 SQ YD	
STA 10+64.5 - 10+67.9 RT	0.6 SQ YD	
STA 10+75.0 - 10+78.2 RT	0.5 SQ YD	
STA 10+98.7 - 11+15.0 RT	2.7 SQ YD	
STA 11+33.5 - 11+36.5 RT	0.5 SQ YD	
STA 11+37.5 - 11+49.0 LT	1.9 SQ YD	
STA 11+75.5 - 12+03.5 RT	4.7 SQ YD	
STA 11+82.4 - 12+57.9 LT	12.6 SQ YD	

40600995	TEMPORARY RAMP SPL	
STA 9+91 CL	61.1 SQ YD	
STA 10+85 LT	17.8 SQ YD	
STA 11+05 RT	2.0 SQ YD	
STA 11+80 RT	2.2 SQ YD	
40603080	HMA BC SUPER 11-19.0 NS0	
STA 10+00 - 12+50	178 TONS	
40603535	P HMA SC SUPER "D" NS0	
STA 9+91 - 12+50	110 TONS	

40800050	INCIDENTAL HMA SURF	
STA 11+05 RT	0.2 TONS	
STA 11+80 RT	0.2 TONS	
STA 12+00 LT	0.2 TONS	


44000500	COMB CURB GUTTER REM	
STA 10+18.8 - 10+21.8 LT	3.0 FT	
STA 10+20.0 - 10+24.0 RT	4.0 FT	
STA 10+36.0 - 10+47.5 LT	11.5 FT	
STA 10+61.0 - 10+65.0 LT	6.6 FT	
STA 10+64.5 - 10+67.9 RT	3.4 FT	
STA 10+75.0 - 10+78.2 RT	3.2 FT	
STA 10+98.7 - 11+15.0 RT	16.3 FT	
STA 11+13.0 - 11+17.0 LT	4.0 FT	
STA 11+33.5 - 11+36.5 RT	3.0 FT	
STA 11+37.5 - 11+49.0 LT	11.5 FT	
STA 11+75.5 - 12+03.5 RT	28.0 FT	
STA 11+82.4 - 12+57.9 LT	75.5 FT	

40600100	BIT NAILS PR CT	
STA 9+91 - 12+50	103 GAL	
40600300	AGG PR CT	
STA 9+91 - 12+50	2.6 TONS	
40600982	HMA SURF REM BUTT JT	
STA 9+91 - 10+11	174.8 SQ YD	
STA 10+85 LT	36.2 SQ YD	

42400410	PC CONC SIDEWALK 4	
STA 10+15.7 - 10+58.0 LT	211.9 SQ FT	
STA 10+37.5 - 10+63.5 RT	104.0 SQ FT	
STA 11+07.0 - 12+66.0 LT	586.8 SQ FT	
42400800	DETECTABLE WARNINGS	
STA 10+63 LT	8.0 SQ FT	
STA 11+03 LT	8.0 SQ FT	

44000600	SIDEWALK REM	
STA 10+15.7 - 10+64.0 LT	229.6 SQ FT	
STA 10+37.5 - 10+63.5 RT	104.0 SQ FT	
STA 11+07.0 - 12+66.0 LT	597.8 SQ FT	

- PC CONC SIDEWALK 4
- PC CONC SIDEWALK 6
- PC CONC SIDEWALK 8
- CL C PATCH T1 11
- CL C PATCH T2 11
- CL C PATCH T3 11
- CL C PATCH T4 11
- PCC BASE CSE WIDENING 8
- HMA BC WIDENING 4
- COMB CC&G TYPE B-6.12
- BRICK SURF REM BUTT JT
- CENTERLINE STATIONING
- WATER MAIN
- STORM SEWER
- SANITARY SEWER

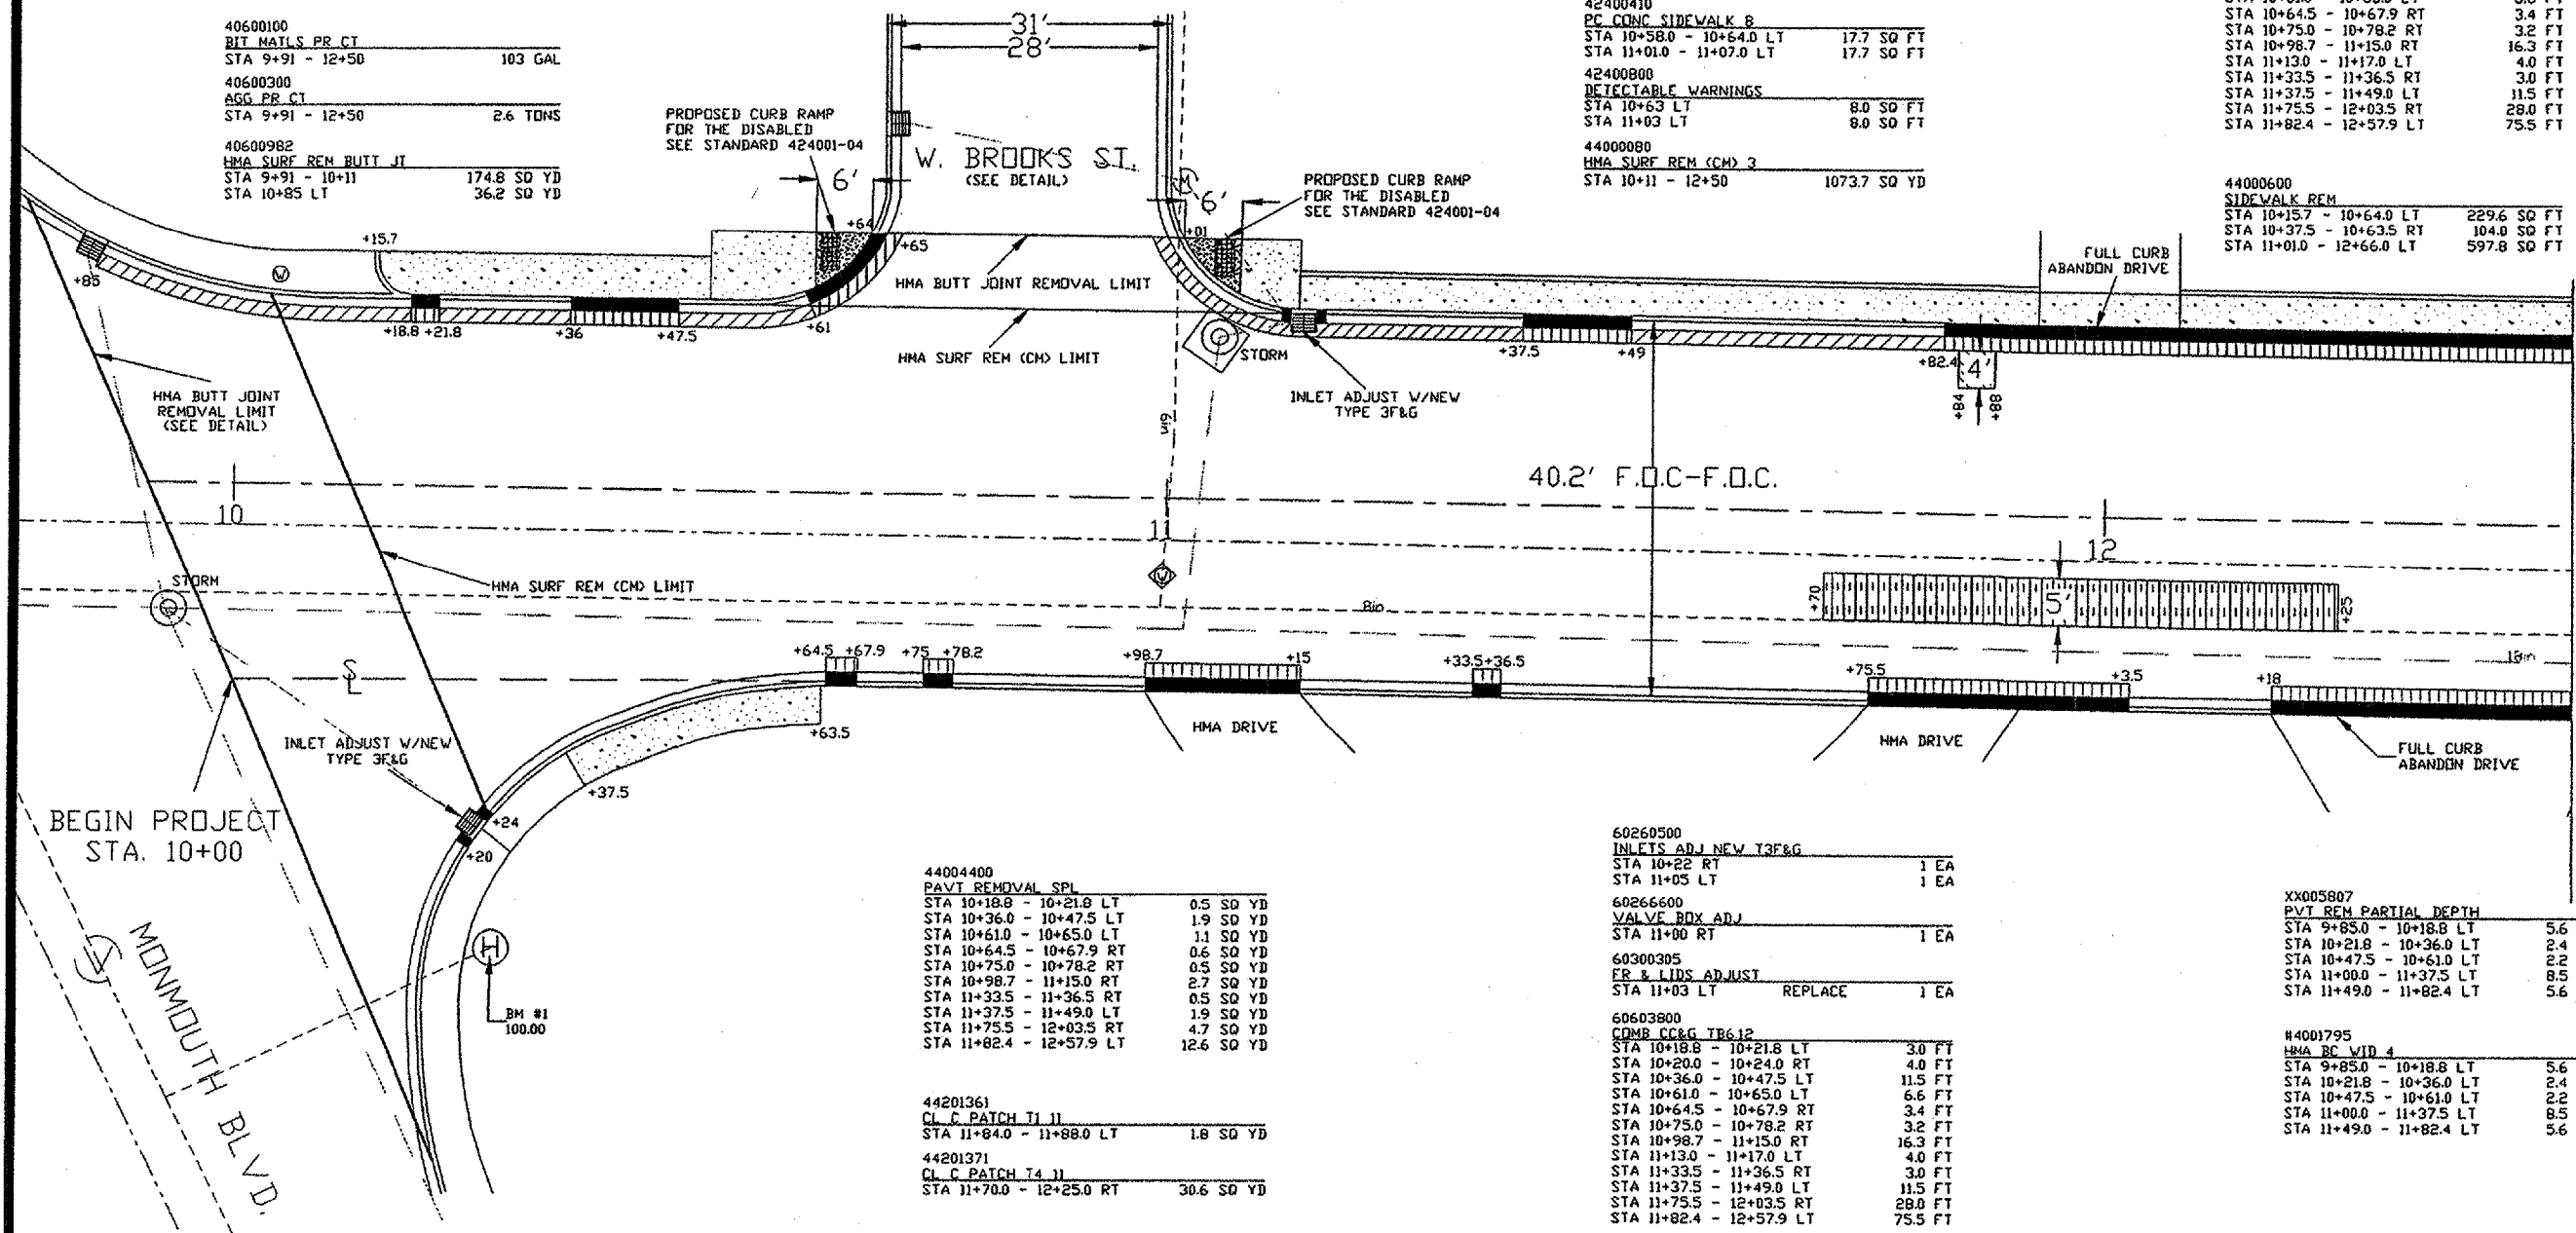

44004400	PAVT REMOVAL SPL	
STA 10+18.8 - 10+21.0 LT	0.5 SQ YD	
STA 10+36.0 - 10+47.5 LT	1.9 SQ YD	
STA 10+61.0 - 10+65.0 LT	1.1 SQ YD	
STA 10+64.5 - 10+67.9 RT	0.6 SQ YD	
STA 10+75.0 - 10+78.2 RT	0.5 SQ YD	
STA 10+98.7 - 11+15.0 RT	2.7 SQ YD	
STA 11+33.5 - 11+36.5 RT	0.5 SQ YD	
STA 11+37.5 - 11+49.0 LT	1.9 SQ YD	
STA 11+75.5 - 12+03.5 RT	4.7 SQ YD	
STA 11+82.4 - 12+57.9 LT	12.6 SQ YD	


60260500	INLETS ADJ NEW T3F&G	
STA 10+22 RT	1 EA	
STA 11+05 LT	1 EA	
60266600	VALVE BDX ADJ	
STA 11+00 RT	1 EA	
60300305	FR & LIDS ADJUST	
STA 11+03 LT	REPLACE 1 EA	

XX005807	PVT REM PARTIAL DEPTH	
STA 9+85.0 - 10+18.8 LT	5.6 SQ YD	
STA 10+21.8 - 10+36.0 LT	2.4 SQ YD	
STA 10+47.5 - 10+61.0 LT	2.2 SQ YD	
STA 11+00.0 - 11+37.5 LT	8.5 SQ YD	
STA 11+49.0 - 11+82.4 LT	5.6 SQ YD	

#4001795	HMA BC VID 4	
STA 9+85.0 - 10+18.8 LT	5.6 SQ YD	
STA 10+21.8 - 10+36.0 LT	2.4 SQ YD	
STA 10+47.5 - 10+61.0 LT	2.2 SQ YD	
STA 11+00.0 - 11+37.5 LT	8.5 SQ YD	
STA 11+49.0 - 11+82.4 LT	5.6 SQ YD	

44201361	CL C PATCH T1 11	
STA 11+84.0 - 11+88.0 LT	1.8 SQ YD	
44201371	CL C PATCH T4 11	
STA 11+70.0 - 12+25.0 RT	30.6 SQ YD	

60603900	COMB CC&G TR612	
STA 10+18.8 - 10+21.8 LT	3.0 FT	
STA 10+20.0 - 10+24.0 RT	4.0 FT	
STA 10+36.0 - 10+47.5 LT	11.5 FT	
STA 10+61.0 - 10+65.0 LT	6.6 FT	
STA 10+64.5 - 10+67.9 RT	3.4 FT	
STA 10+75.0 - 10+78.2 RT	3.2 FT	
STA 10+98.7 - 11+15.0 RT	16.3 FT	
STA 11+13.0 - 11+17.0 LT	4.0 FT	
STA 11+33.5 - 11+36.5 RT	3.0 FT	
STA 11+37.5 - 11+49.0 LT	11.5 FT	
STA 11+75.5 - 12+03.5 RT	28.0 FT	
STA 11+82.4 - 12+57.9 LT	75.5 FT	

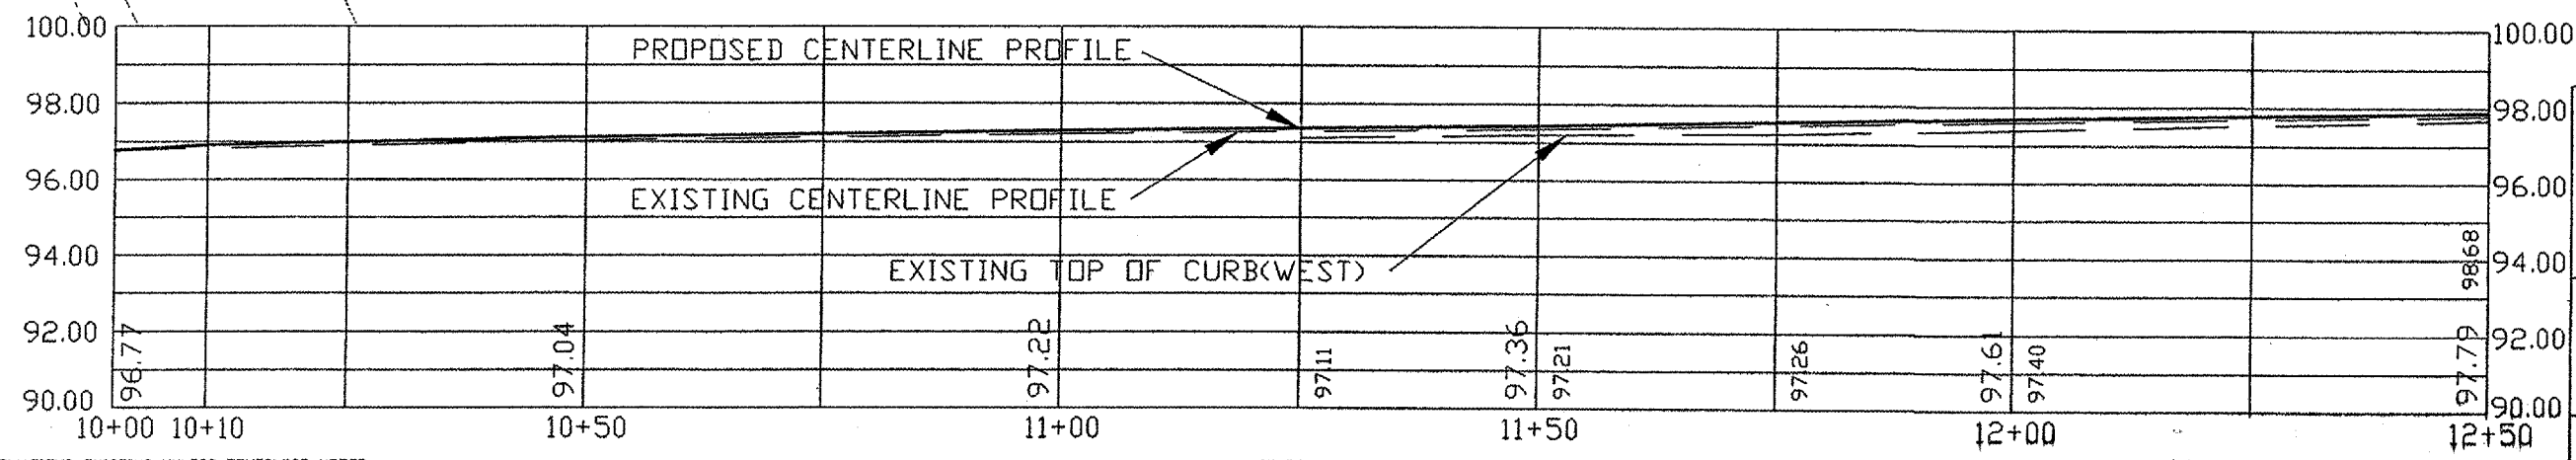

BM #1: ELEV:100.00
 TOP OF WEST BOLT ON
 TOP FLANGE, BELOW "0"
 IN OPEN OF FIRE HYDRANT
 LOCATED AT THE NE CORNER
 OF MONMOUTH BLVD. AND
 S. HENDERSON ST.

PLAN & PROFILE 1
 STA 9+91 - 12+50
 S. HENDERSON ST. RESURFACING
 SECTION # 04-00401-24-RS
 FAU ROUTE 6791
 JOB # C-94-040-05
 CONTRACT # 89362



ALL ELEVATIONS EXISTING UNLESS OTHERWISE NOTED

LARGE FONT ELEVATIONS= PAVEMENT CENTERLINE
 SMALL FONT ELEVATIONS= TOP OF CURB (WEST SIDE)