

CONTRACT #	SECTION #	TOTAL SHEETS	SHEET NO.
89362	04-00401-24-RS	21	11



35400300 PCC BASE CSE W B		
STA 12+18.0 - 12+54.5 RT	6.1 SQ YD	
STA 12+74.5 - 12+85.3 RT	1.8 SQ YD	
STA 12+91.6 - 12+98.2 RT	1.1 SQ YD	
STA 13+08.3 - 13+87.6 RT	13.2 SQ YD	
STA 13+10.5 - 13+14.0 LT	0.6 SQ YD	
STA 13+90.7 - 15+04.0 LT	18.9 SQ YD	
STA 14+02.8 - 14+14.3 RT	1.9 SQ YD	
STA 14+29.5 - 14+32.5 RT	0.5 SQ YD	
STA 14+51.8 - 14+88.0 RT	6.0 SQ YD	
40200800 AGG SURF CSE B		
STA 13+16 RT	0.6 TONS	
STA 13+75 RT	0.4 TONS	
STA 14+75 RT	0.4 TONS	
40600100 BIT MATLS PR CT		
STA 12+50 - 15+00	89 GAL	
40600300 AGG PR CT		
STA 12+50 - 15+00	2.2 TONS	

40600995 TEMPORARY RAMP SPL		
STA 13+15 RT	2.5 SQ YD	
STA 13+75 LT	6.0 SQ YD	
STA 13+75 RT	3.5 SQ YD	
STA 14+75 RT	3.3 SQ YD	
40603080 HMA BC SUPER II -19.0 NSD		
STA 12+50 - 15+00	161 TONS	
40603535 P_HMA_SF_SUPER "D" NSD		
STA 12+50 - 15+00	97 TONS	
40800050 INCIDENTAL HMA SURF		
STA 12+75 LT	0.4 TONS	
STA 13+15 RT	0.1 TONS	
STA 13+75 LT	0.2 TONS	
STA 13+75 RT	0.1 TONS	
STA 14+00 LT	0.2 TONS	
STA 14+25 LT	0.2 TONS	
STA 14+75 RT	0.2 TONS	

42400100 PC CONC SIDEWALK 4		
STA 12+84.3 - 13+34.8 LT	179.3 SQ FT	
STA 13+23.2 - 13+61.9 RT	154.8 SQ FT	
STA 13+43.3 - 13+47.3 LT	14.4 SQ FT	
STA 13+87.6 - 14+07.0 LT	69.2 SQ FT	
STA 14+20.2 - 15+16.3 LT	345.2 SQ FT	
42400300 PC CONC SIDEWALK 6		
STA 13+08.2 - 13+23.2 RT	60.0 SQ FT	
44000080 HMA SURF REM (CM) 3		
STA 12+50 - 15+00	1111.1 SQ YD	

44000500 COMB CURB GUTTER REM		
STA 12+18.0 - 12+54.5 RT	36.5 FT	
STA 12+74.5 - 12+85.3 RT	10.8 FT	
STA 12+91.6 - 12+98.2 RT	6.6 FT	
STA 13+08.3 - 13+87.6 RT	79.3 FT	
STA 13+10.5 - 13+14.0 LT	3.5 FT	
STA 13+90.7 - 15+04.0 LT	113.3 FT	
STA 14+02.8 - 14+14.3 RT	11.5 FT	
STA 14+29.5 - 14+32.5 RT	3.0 FT	
STA 14+51.8 - 14+88.0 RT	36.2 FT	
44000600 SIDEWALK REM		
STA 12+84.3 - 13+34.8 LT	179.3 SQ FT	
STA 13+08.2 - 13+61.9 RT	214.8 SQ FT	
STA 13+43.3 - 13+47.3 LT	14.4 SQ FT	
STA 13+87.6 - 14+07.0 LT	69.2 SQ FT	
STA 14+20.2 - 15+26.5 LT	366.6 SQ FT	


- PC CONC SIDEWALK 4
- PC CONC SIDEWALK 6
- PC CONC SIDEWALK 8
- CL C PATCH T1 11
- CL C PATCH T2 11
- CL C PATCH T3 11
- CL C PATCH T4 11
- PCC BASE CSE WIDENING 8
- HMA BC WIDENING 4
- COMB CC&G TYPE B-6.12
- BRICK SURF REM BUTT JT
- CENTERLINE STATIONING
- WATER MAIN
- STORM SEWER
- SANITARY SEWER

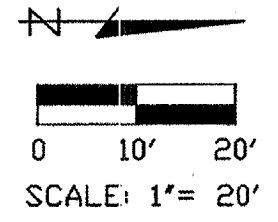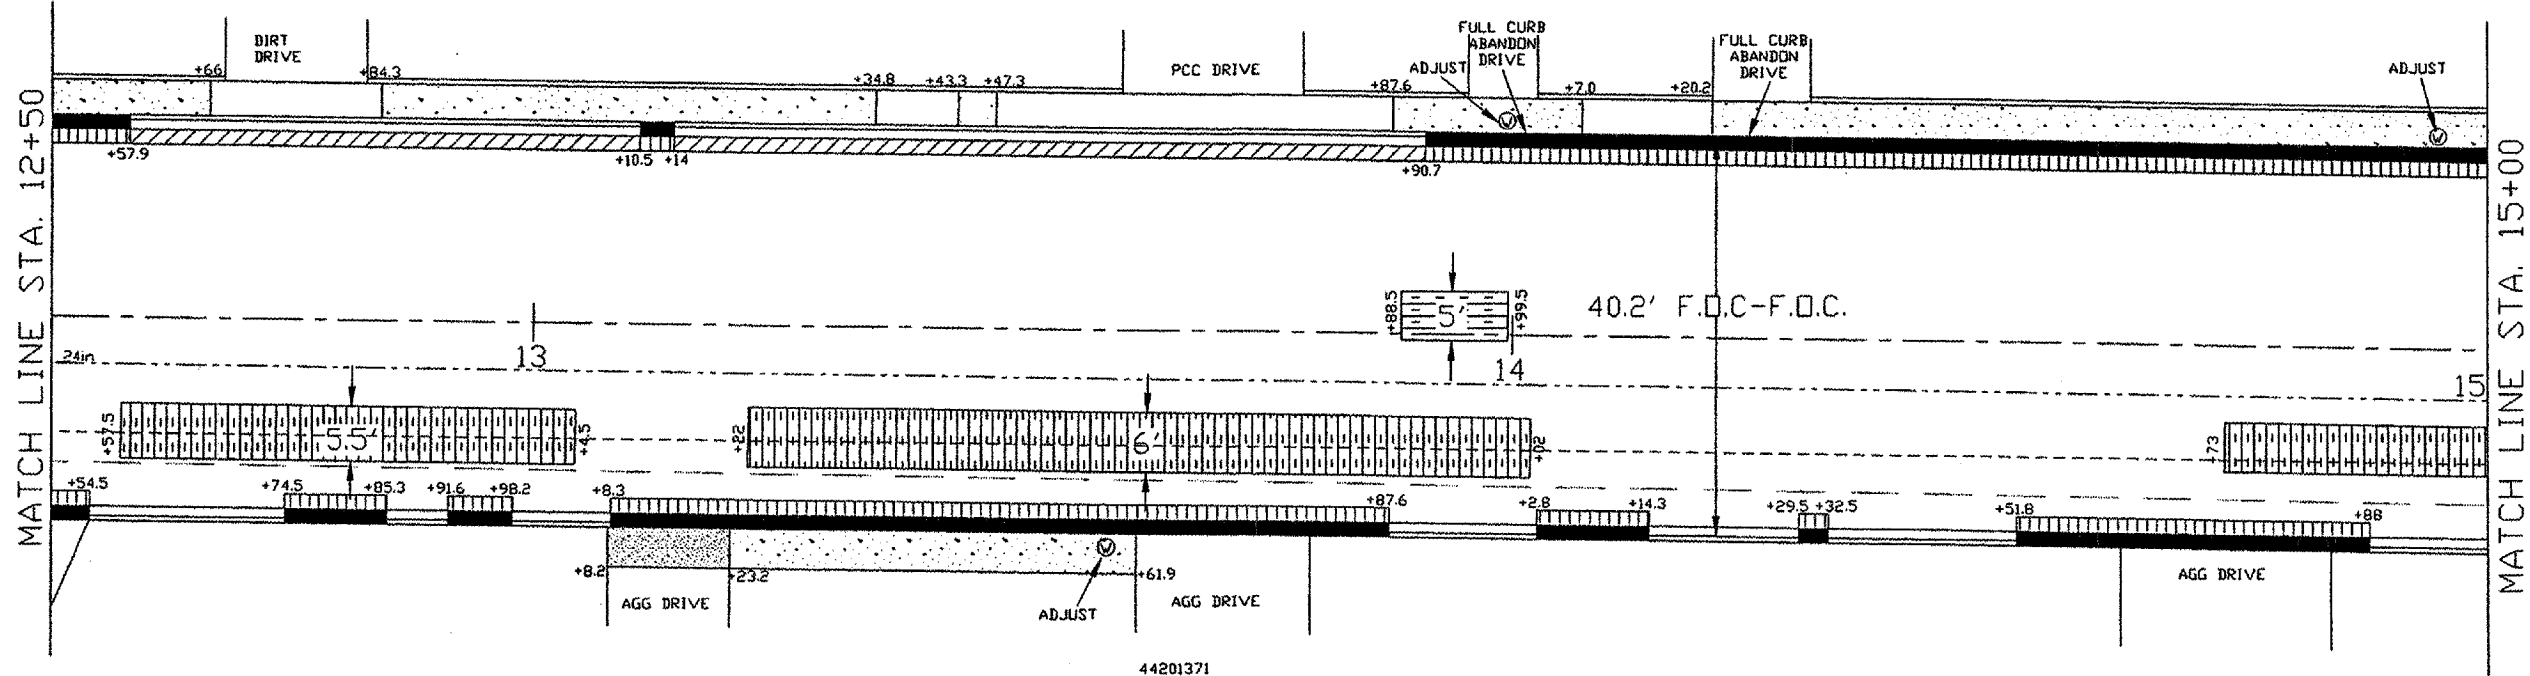

44004408 PAVT REMOVAL SPL		
STA 12+18.0 - 12+54.5 RT	6.1 SQ YD	
STA 12+74.5 - 12+85.3 RT	1.8 SQ YD	
STA 12+91.6 - 12+98.2 RT	1.1 SQ YD	
STA 13+08.3 - 13+87.6 RT	13.2 SQ YD	
STA 13+10.5 - 13+14.0 LT	0.6 SQ YD	
STA 13+90.7 - 15+04.0 LT	18.9 SQ YD	
STA 14+02.8 - 14+14.3 RT	1.9 SQ YD	
STA 14+29.5 - 14+32.5 RT	0.5 SQ YD	
STA 14+51.8 - 14+88.0 RT	6.0 SQ YD	
44201365 CL C PATCH T2 11		
STA 13+88.5 - 13+99.5 CL	6.1 SQ YD	

44201371 CL C PATCH T4 11		
STA 12+57.0 - 13+04.5 RT	28.7 SQ YD	
STA 13+22.0 - 14+02.0 RT	53.3 SQ YD	
STA 14+73.0 - 15+43.5 RT	39.2 SQ YD	
60603800 COMB CC&G TR6.12		
STA 12+18.0 - 12+54.5 RT	36.5 FT	
STA 12+74.5 - 12+85.3 RT	10.8 FT	
STA 12+91.6 - 12+98.2 RT	6.6 FT	
STA 13+08.3 - 13+87.6 RT	79.3 FT	
STA 13+10.5 - 13+14.0 LT	3.5 FT	
STA 13+90.7 - 15+04.0 LT	113.3 FT	
STA 14+02.8 - 14+14.3 RT	11.5 FT	
STA 14+29.5 - 14+32.5 RT	3.0 FT	
STA 14+51.8 - 14+88.0 RT	36.2 FT	

XX005807 PAVT REM PARTIAL DEPTH		
STA 12+57.9 - 13+10.5 LT	8.8 SQ YD	
STA 13+14.0 - 13+90.7 LT	12.8 SQ YD	
#4001795 HMA BC WID 4		
STA 12+57.9 - 13+10.5 LT	8.8 SQ YD	
STA 13+14.0 - 13+90.7 LT	12.8 SQ YD	

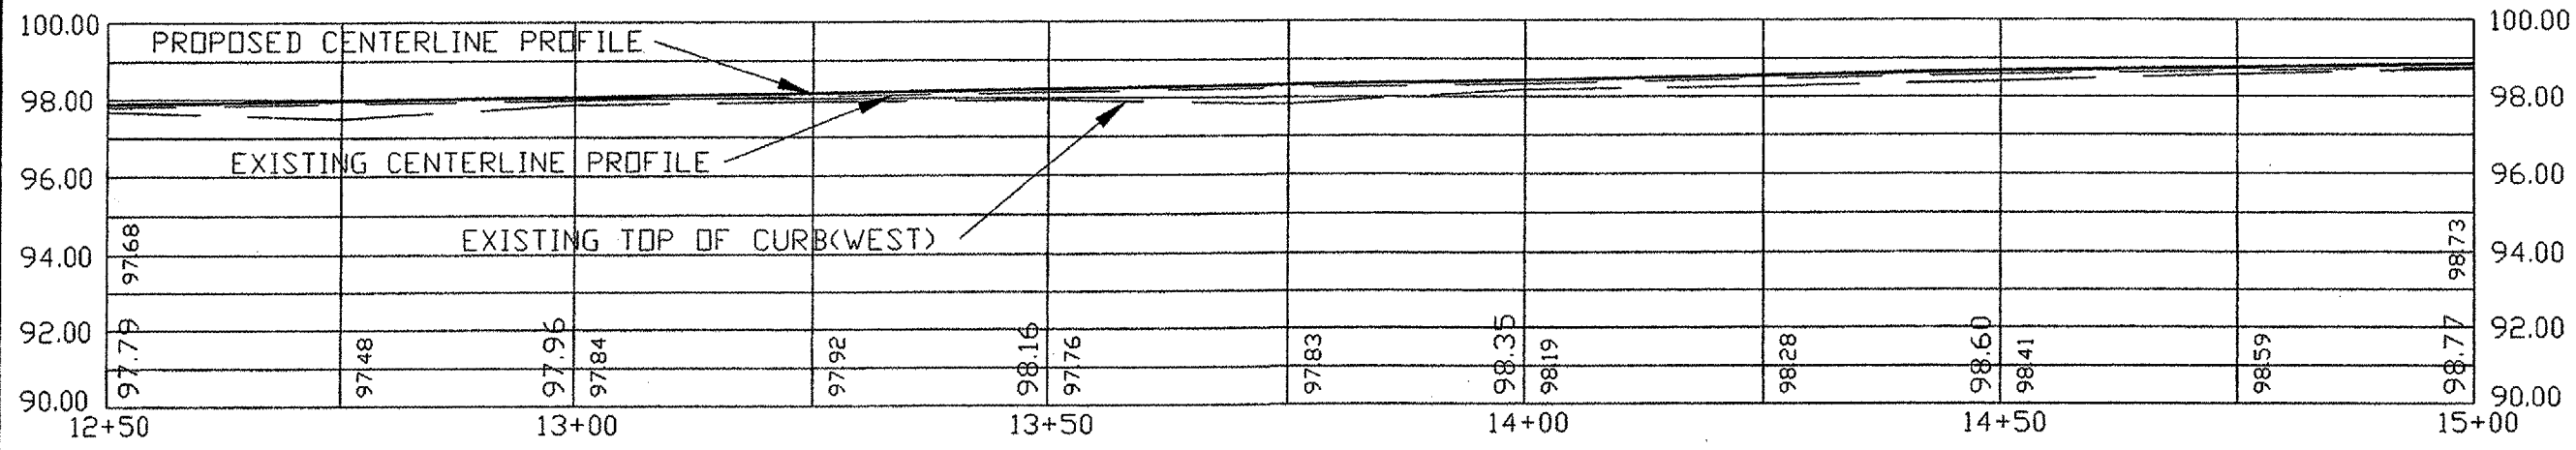

PLAN & PROFILE 2
 STA 12+50 - 15+00
 S. HENDERSON ST. RESURFACING
 SECTION # 04-00401-24-RS
 FAU ROUTE 6791
 JOB # C-94-040-05
 CONTRACT # 89362

ALL ELEVATIONS EXISTING UNLESS OTHERWISE NOTED
 LARGE FONT ELEVATIONS= PAVEMENT CENTERLINE
 SMALL FONT ELEVATIONS= TOP OF CURB (WEST SIDE)