

CONTRACT #	SECTION #	TOTAL SHEETS	SHEET NO.
89362	04-00401-24-RS	21	13

35400300	PCC BASE CSE V 8	
STA 17+59.4 - 17+69.0 RT	1.6 SQ YD	
STA 17+91.9 - 18+33.5 LT	6.9 SQ YD	
STA 18+00.5 - 18+12.0 RT	1.9 SQ YD	
STA 18+31.0 - 18+37.2 RT	1.0 SQ YD	
STA 18+42.3 - 18+48.7 LT	1.1 SQ YD	
STA 18+50.1 - 18+77.6 RT	4.6 SQ YD	
STA 18+66.1 - 18+69.5 LT	0.6 SQ YD	
STA 18+98.0 - 19+02.0 LT	0.7 SQ YD	
STA 19+04.1 - 19+07.1 RT	0.5 SQ YD	
STA 19+15.0 - 19+18.0 RT	10.5 SQ YD	
STA 19+26.5 - 19+50.0 RT	3.9 SQ YD	
STA 19+59.5 - 19+62.5 RT	0.5 SQ YD	
STA 19+71.8 - 19+76.8 RT	0.8 SQ YD	

40200800	AGG SURF CSE B	
STA 17+60 RT	0.4 TONS	
STA 18+29 LT	0.8 TONS	
STA 18+95 LT	0.4 TONS	

40600100	BIT MATLS PR CT	
STA 17+50 - 20+00	89 GAL	

40600300	AGG PR CT	
STA 17+50 - 20+00	2.2 TONS	

40600955	TEMPORARY RAMP SPL	
STA 17+60 RT	2.0 SQ YD	
STA 18+30 LT	1.7 SQ YD	
STA 18+95 LT	1.7 SQ YD	

40603080	HMA BC SUPER IL-19.0 N50	
STA 17+50 - 20+00	161 TONS	

40603535	P HMA SC SUPER 'D' N50	
STA 17+50 - 20+00	97 TONS	

40800050	INCIDENTAL HMA SURF	
STA 17+60 RT	0.1 TONS	
STA 18+30 LT	0.2 TONS	
STA 18+95 LT	0.2 TONS	

42400100	PC CONC SIDEWALK 4	
STA 17+27.4 - 18+19.0 LT	325.2 SQ FT	
STA 18+33.0 - 18+85.8 LT	187.4 SQ FT	
STA 19+11.9 - 19+30.9 LT	68.4 SQ FT	
STA 19+38.5 - 19+85.7 LT	205.7 SQ FT	
STA 19+74.3 RT	43.0 SQ FT	

42400410	PC CONC SIDEWALK 8	
STA 19+74.3 RT	16.0 SQ FT	
STA 19+85.7 - 19+92.0 LT	25.2 SQ FT	

42400800	DETECTABLE WARNINGS	
STA 19+73 RT	8.0 SQ FT	
STA 19+90 LT	8.0 SQ FT	

44000080	HMA SURF REM (CH) 3	
STA 17+50 - 20+00	1111.1 SQ YD	

44000500	COMB CURB GUTTER REM	
STA 17+35.5 - 17+82.5 LT	47.0 FT	
STA 17+40.7 - 17+51.3 RT	10.6 FT	
STA 17+59.4 - 17+71.9 RT	12.5 FT	
STA 17+72.0 - 17+76.0 RT	4.0 FT	
STA 17+91.9 - 18+33.5 LT	41.6 FT	
STA 18+00.5 - 18+12.0 RT	11.5 FT	
STA 18+31.0 - 18+37.2 RT	6.4 FT	
STA 18+42.3 - 18+48.7 LT	6.2 FT	
STA 18+50.1 - 18+77.6 RT	27.5 FT	
STA 18+66.1 - 18+69.5 LT	3.4 FT	
STA 18+98.0 - 19+02.0 LT	4.0 FT	
STA 19+04.1 - 19+07.1 RT	3.0 FT	
STA 19+15.0 - 19+18.0 RT	3.0 FT	
STA 19+19.6 - 19+86.5 LT	67.8 FT	
STA 19+26.5 - 19+50.0 RT	23.5 FT	
STA 19+59.5 - 19+62.5 RT	3.0 FT	
STA 19+71.8 - 19+76.8 RT	5.0 FT	
STA 19+82.0 - 19+86.0 RT	4.0 FT	

44000600	SIDEWALK REM	
STA 17+27.4 - 18+19.0 LT	325.2 SQ FT	
STA 18+33.0 - 18+85.8 LT	187.4 SQ FT	
STA 19+11.9 - 19+30.9 LT	68.4 SQ FT	
STA 19+38.5 - 19+86.2 LT	216.1 SQ FT	
STA 19+74.3 RT	47.2 SQ FT	

44004400	PAVT REMOVAL SPL	
STA 17+59.4 - 17+69.0 RT	1.6 SQ YD	
STA 17+91.9 - 18+33.5 LT	6.9 SQ YD	
STA 18+00.5 - 18+12.0 RT	1.9 SQ YD	
STA 18+31.0 - 18+37.2 RT	1.0 SQ YD	
STA 18+42.3 - 18+48.7 LT	1.1 SQ YD	
STA 18+50.1 - 18+77.6 RT	4.6 SQ YD	
STA 18+66.1 - 18+69.5 LT	0.6 SQ YD	
STA 18+98.0 - 19+02.0 LT	0.7 SQ YD	
STA 19+04.1 - 19+07.1 RT	0.5 SQ YD	
STA 19+15.0 - 19+18.0 RT	0.5 SQ YD	
STA 19+19.6 - 19+82.7 LT	10.5 SQ YD	
STA 19+26.5 - 19+50.0 RT	3.9 SQ YD	
STA 19+59.5 - 19+62.5 RT	0.5 SQ YD	
STA 19+71.8 - 19+76.8 RT	0.8 SQ YD	




44201365	CL C PATCH T2 11	
STA 17+69.0 - 17+79.0 RT	6.1 SQ YD	
STA 17+70.0 - 17+82.0 RT	10.7 SQ YD	

44201371	CL C PATCH T4 11	
STA 18+86.5 - 19+71.0 RT	59.9 SQ YD	

60260500	INLETS ADJ NEW T3F&G	
STA 17+74 RT	1 EA	
STA 17+75 LT	1 EA	
STA 19+81 LT	1 EA	
STA 19+84 RT	1 EA	

60300305	FR & LIDS ADJUST	
STA 17+75 LT	REPLACE 1 EA	
STA 19+79 RT	REPLACE 1 EA	
STA 19+90 RT	REPLACE 1 EA	
STA 19+91 LT	REPLACE 1 EA	

- PC CONC SIDEWALK 4
- PC CONC SIDEWALK 6
- PC CONC SIDEWALK 8
- CL C PATCH T1 11
- CL C PATCH T2 11
- CL C PATCH T3 11
- CL C PATCH T4 11
- PCC BASE CSE WIDENING 8
- HMA BC WIDENING 4
- COMB CC&G TYPE B-612
- BRICK SURF REM BUTT JT
- CENTERLINE STATIONING
- WATER MAIN
- STORM SEWER
- SANITARY SEWER

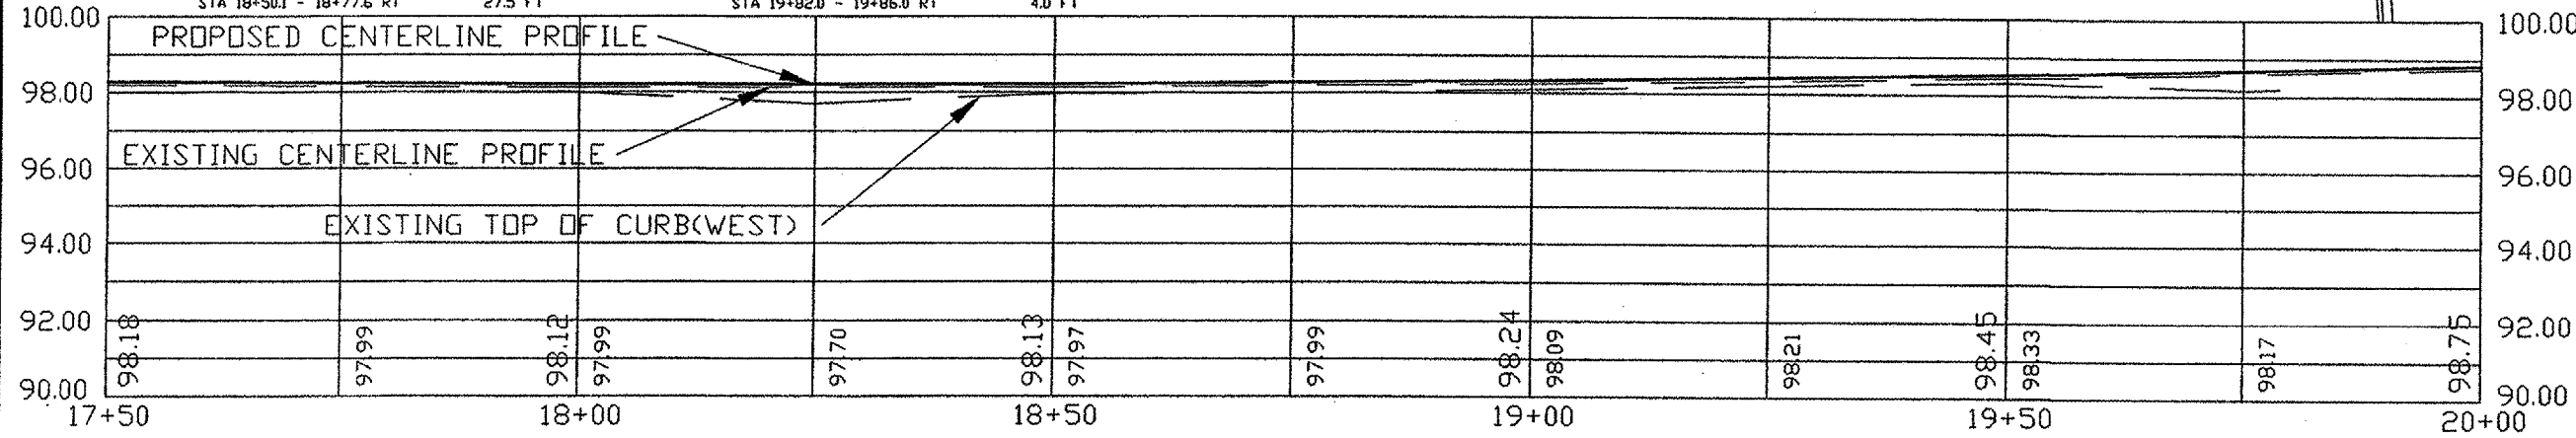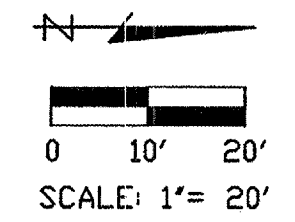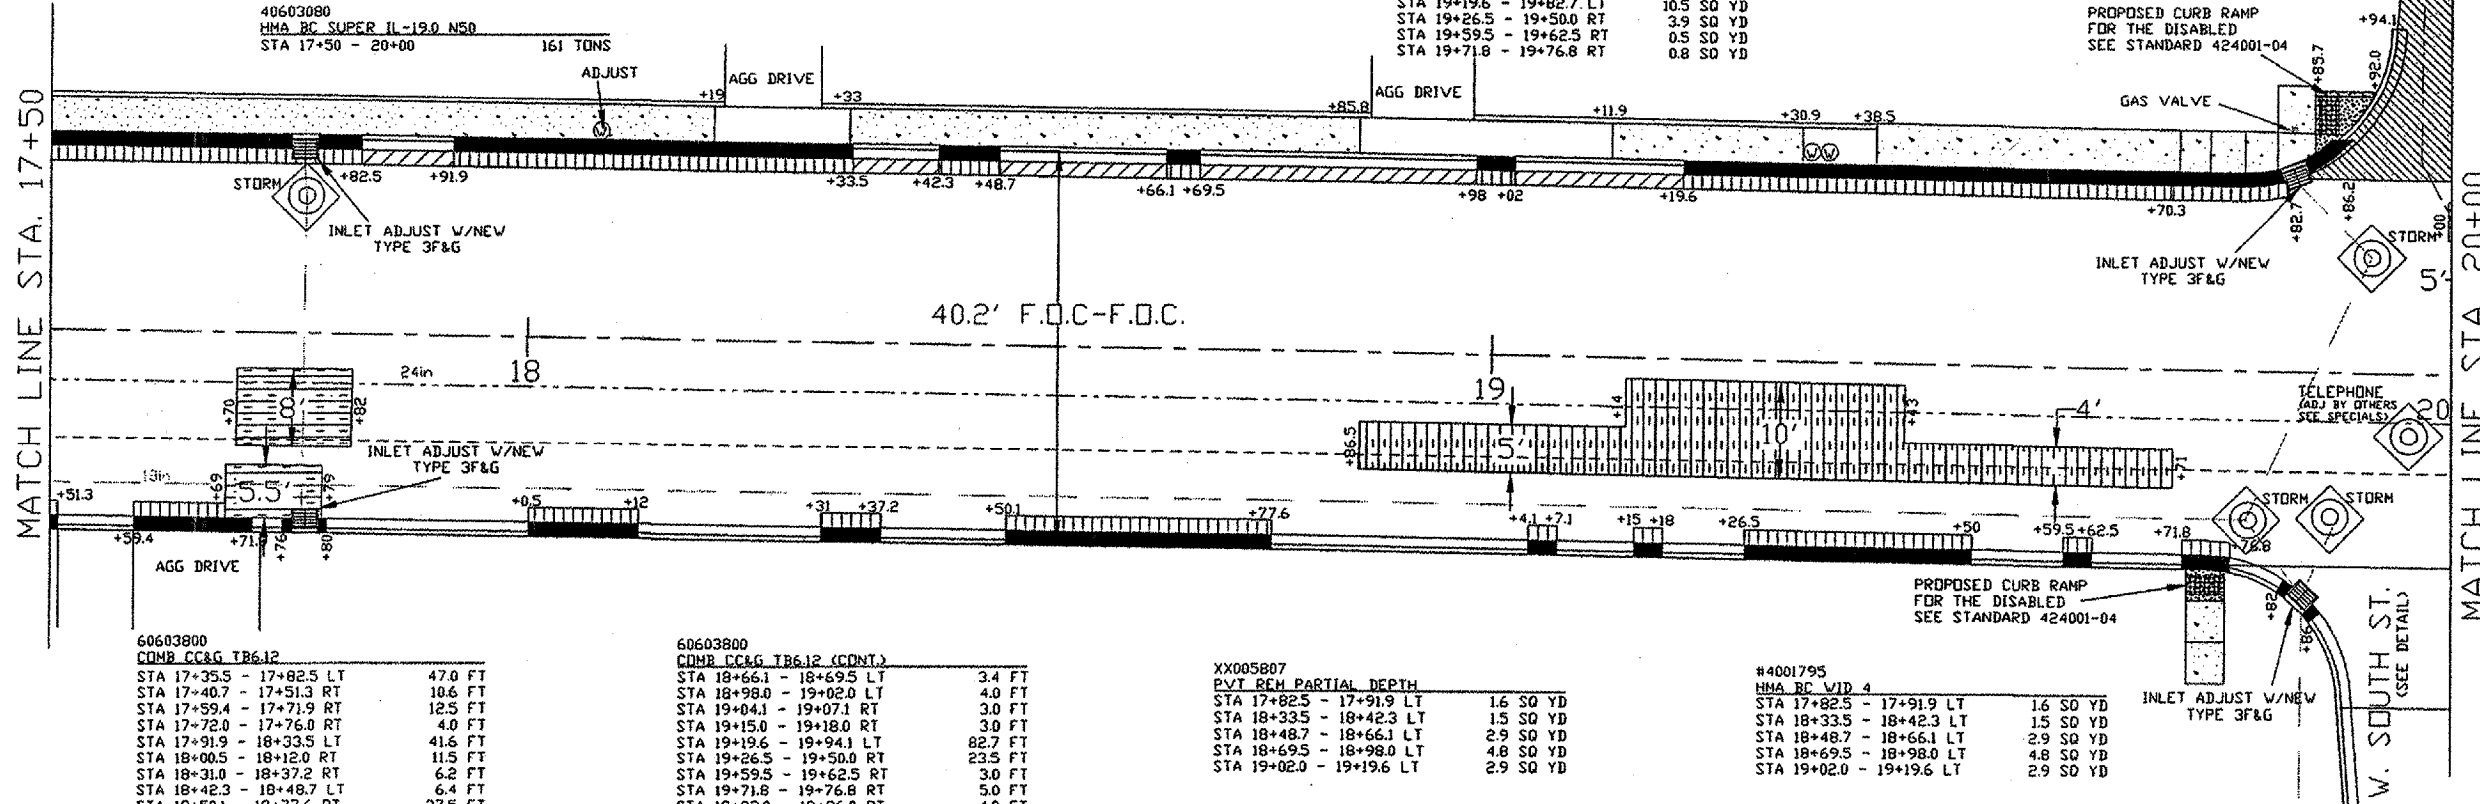

ALL ELEVATIONS EXISTING UNLESS OTHERWISE NOTED

LARGE FONT ELEVATIONS= PAVEMENT CENTERLINE
SMALL FONT ELEVATIONS= TOP OF CURB (WEST SIDE)

PLAN & PROFILE 4
STA 17+50 - 20+00
S. HENDERSON ST. RESURFACING
SECTION # 04-00401-24-RS
FAU ROUTE 6791
JOB # C-94-040-05
CONTRACT # 89362