



PROPOSED SHORT-TERM PAVEMENT MARKINGS APPLICATION II

CONTRACT #	SECTION #	TOTAL SHEETS	SHEET NO.
89362	04-00401-24-RS	21	18

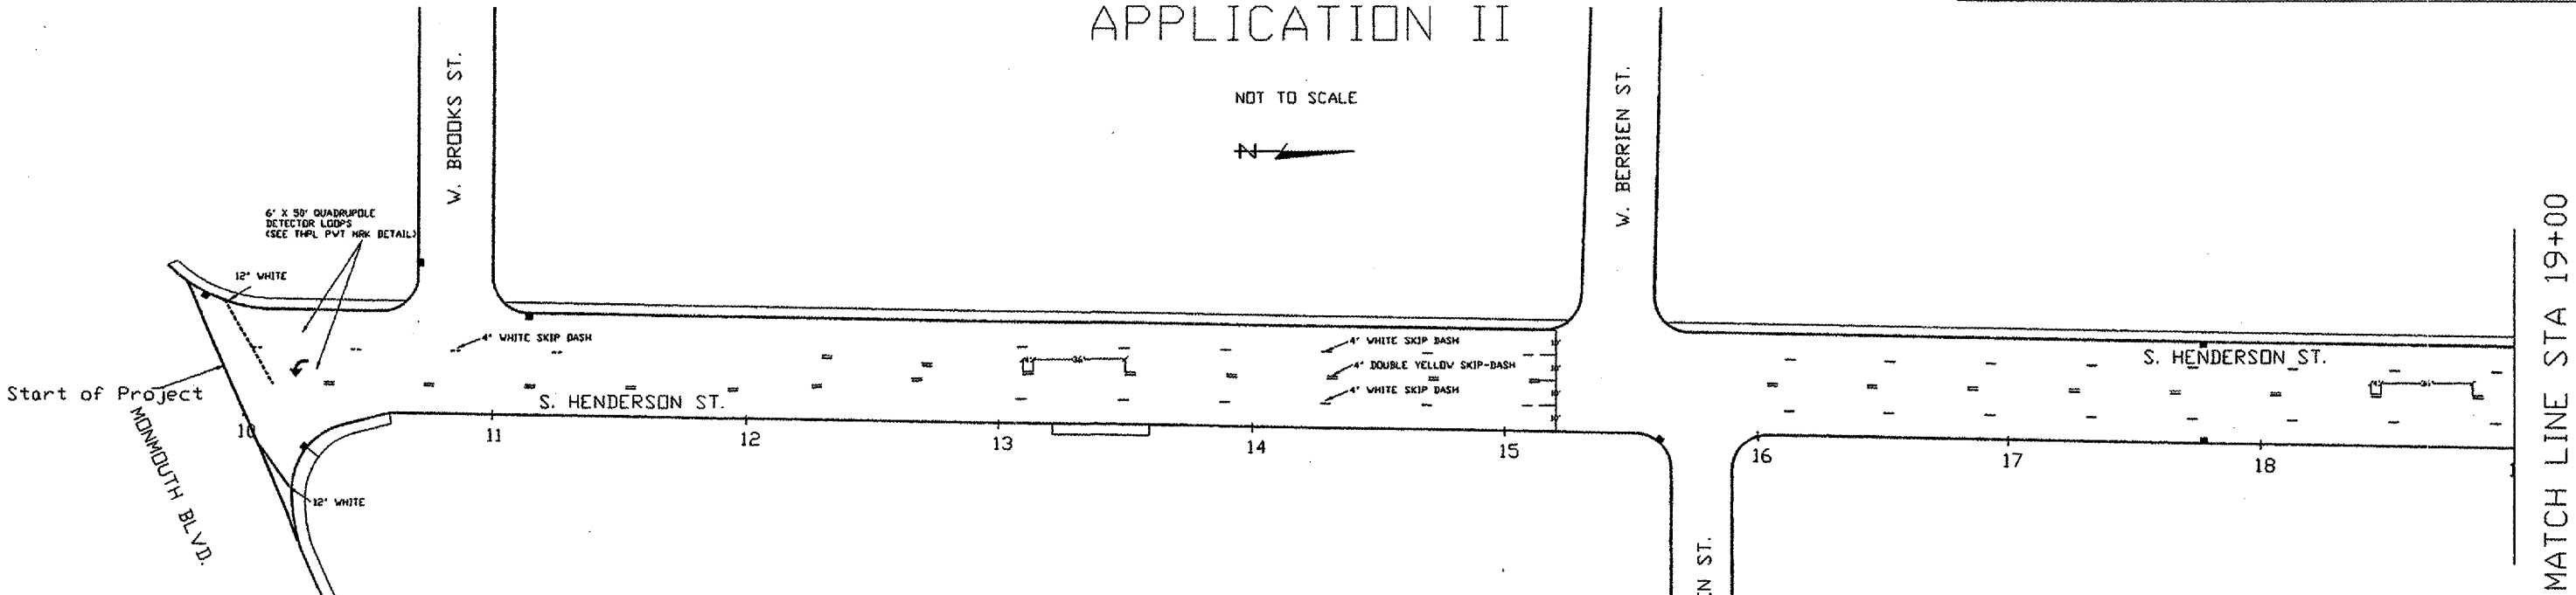

7030100	
SHORT-TERM PAVT MKING	
APPLICATION II	
WHITE 4' SKIP-DASH	
STA 9+91 - 12+50	16.0 FT
STA 12+50 - 15+00	48.0 FT
STA 15+00 - 17+50	32.0 FT
STA 17+50 - 20+00	48.0 FT
STA 20+00 - 22+50	48.0 FT
STA 22+50 - 25+00	40.0 FT
STA 25+00 - 27+10	48.0 FT
WHITE 12" STOP BAR	
STA 9+95 RT	20.0 FT
STA 10+00 LT	30.0 FT
YELLOW 4' SKIP-DASH	
STA 9+91 - 12+50	72.0 FT
STA 12+50 - 15+00	48.0 FT
STA 15+00 - 17+50	32.0 FT
STA 17+50 - 20+00	48.0 FT
STA 20+00 - 22+50	40.0 FT
STA 22+50 - 25+00	40.0 FT
STA 25+00 - 27+10	16.0 FT

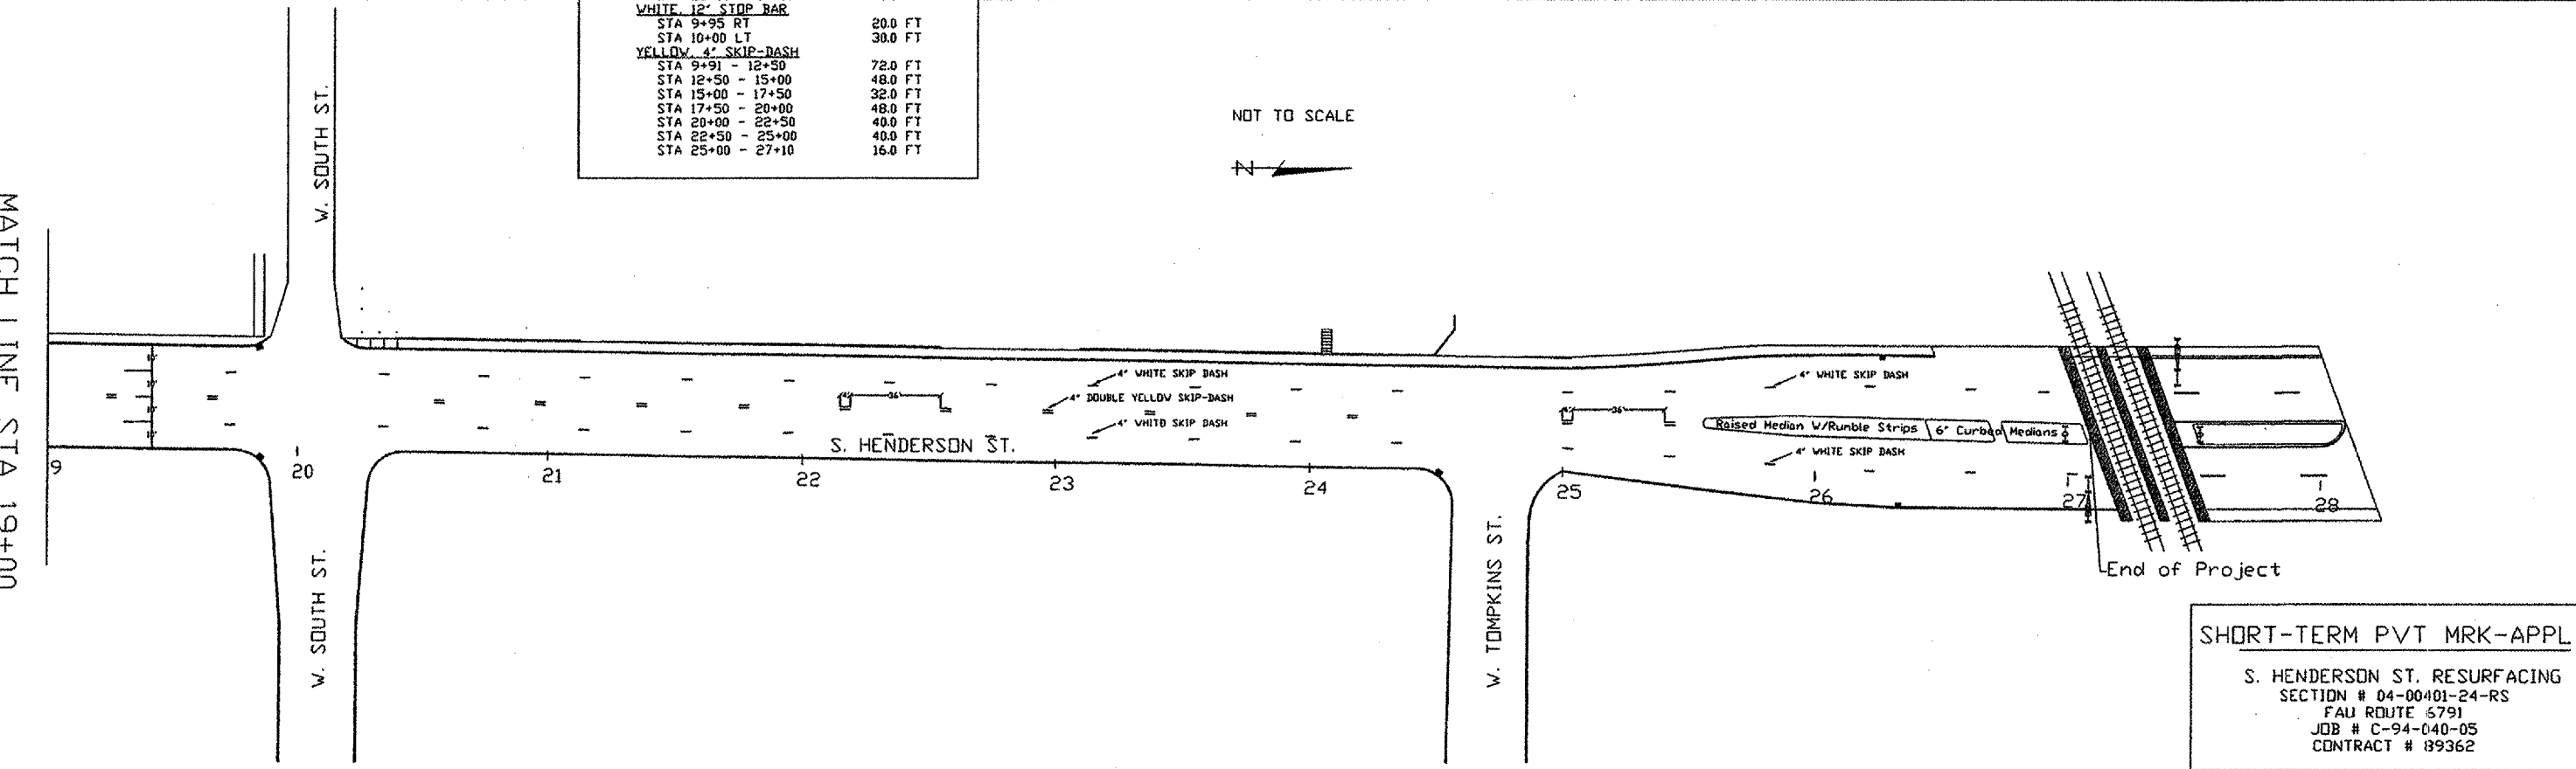

SHORT-TERM PVT MRK-APPL II
S. HENDERSON ST. RESURFACING
SECTION # 04-00401-24-RS
FAU ROUTE 5791
JOB # C-94-040-05
CONTRACT # 89362

APPL II PAVEMENT MARKINGS ARE TO BE ADDED TO EXISTING FROM APPL I

