
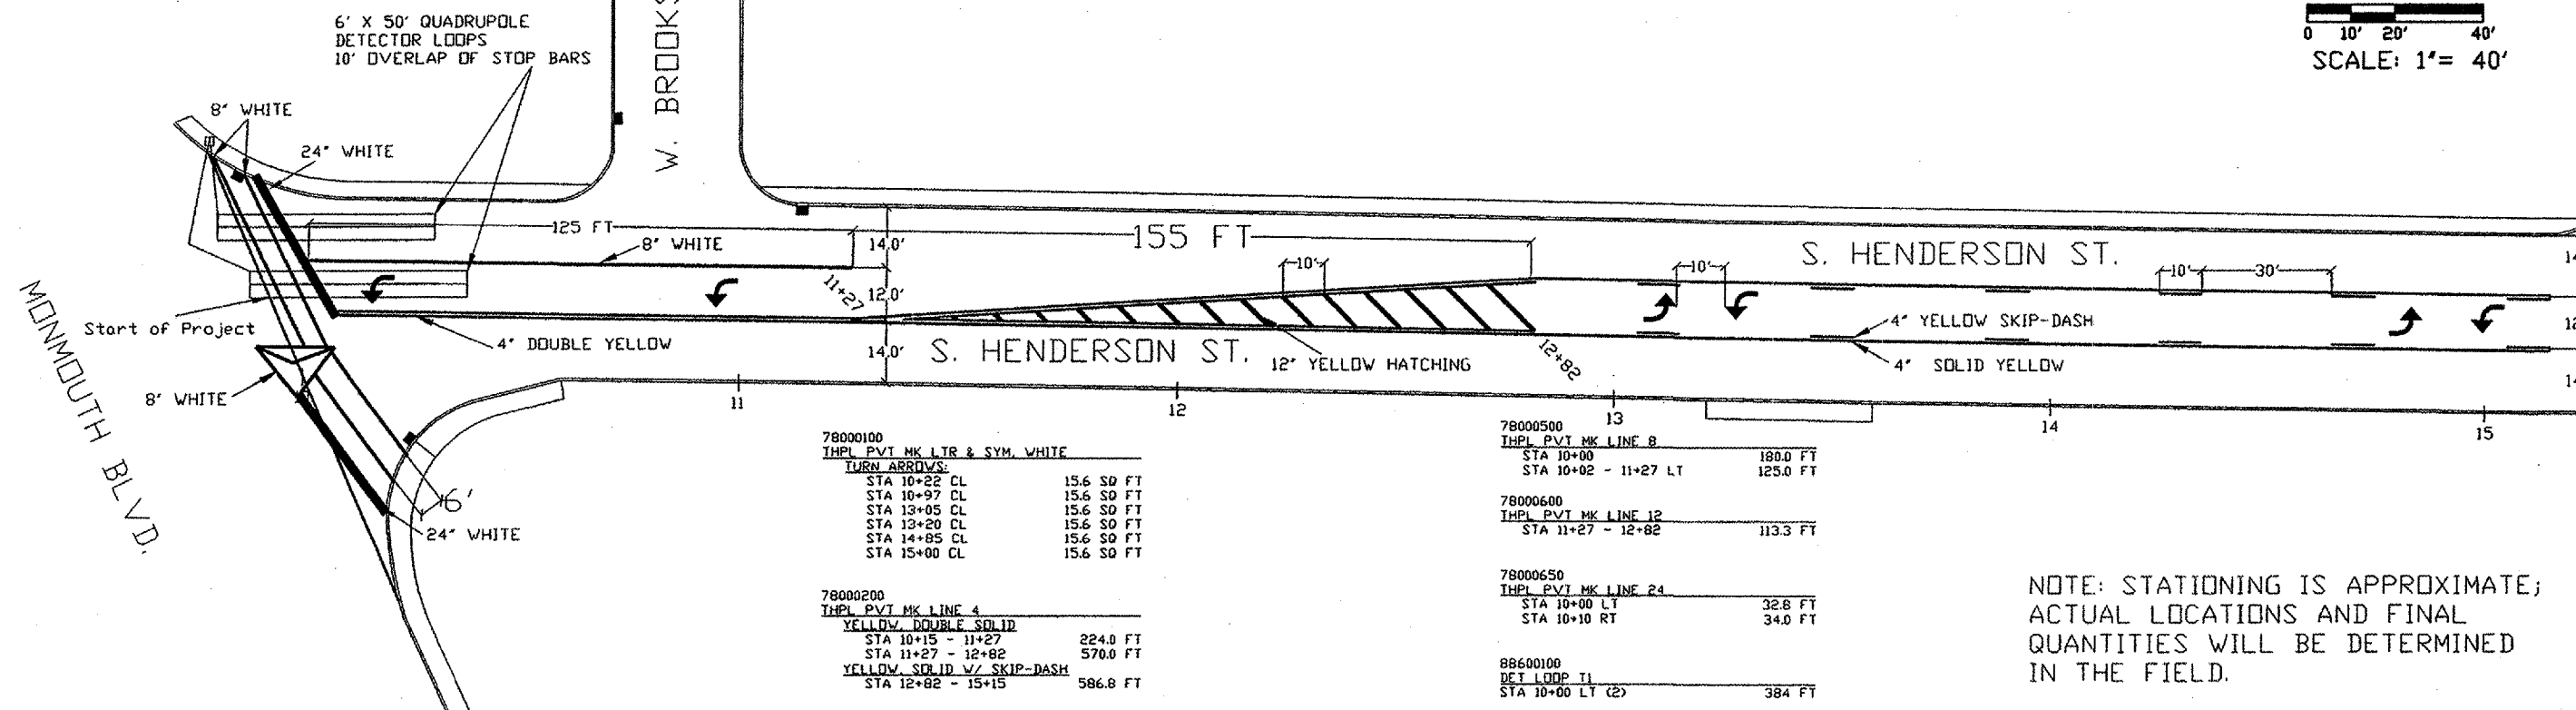


PROPOSED PAVEMENT MARKING STA 10+00 - 15+00

CONTRACT #	SECTION #	TOTAL SHEETS	SHEET NO.
89362	04-00401-24-RS	21	20

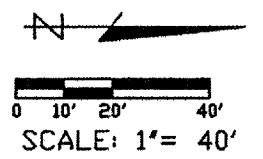

78000100	THPL PVT MK LTR & SYM. WHITE	
	TURN ARROWS:	
STA 10+22 CL	15.6 SQ FT	
STA 10+97 CL	15.6 SQ FT	
STA 13+05 CL	15.6 SQ FT	
STA 13+20 CL	15.6 SQ FT	
STA 14+85 CL	15.6 SQ FT	
STA 15+00 CL	15.6 SQ FT	

78000200	THPL PVT MK LINE 4	
	YELLOW DOUBLE SOLID	
STA 10+15 - 11+27	224.0 FT	
STA 11+27 - 12+82	570.0 FT	
	YELLOW SOLID W/ SKIP-DASH	
STA 12+82 - 15+15	586.8 FT	



78000500	13	
	THPL PVT MK LINE 8	
STA 10+00	180.0 FT	
STA 10+02 - 11+27 LT	125.0 FT	

78000600	THPL PVT MK LINE 12	
STA 11+27 - 12+82	113.3 FT	

78000650	THPL PVT MK LINE 24	
STA 10+00 LT	32.8 FT	
STA 10+10 RT	34.0 FT	

88600100	DET LOOP T1	
STA 10+00 LT (2)	384 FT	

PROPOSED PAVEMENT MARKING STA 15+00 - 20+00

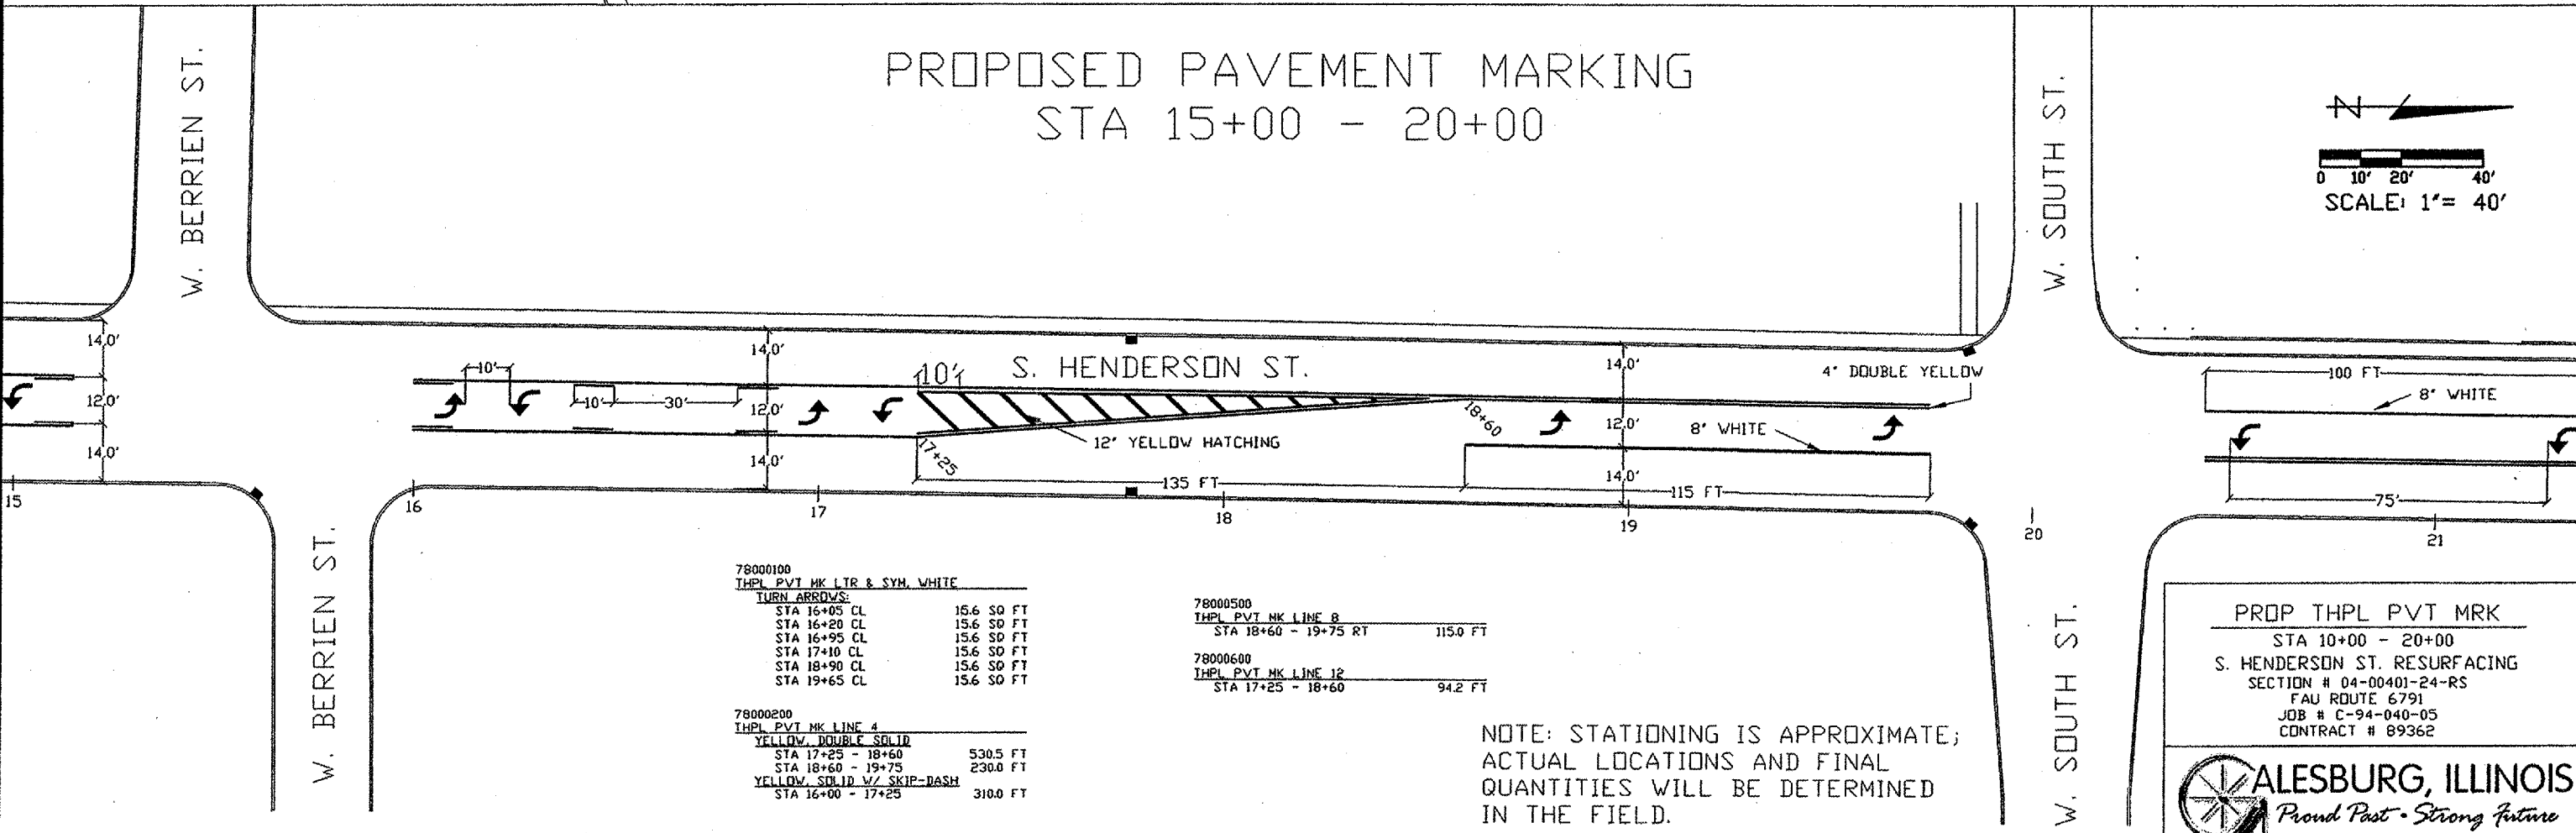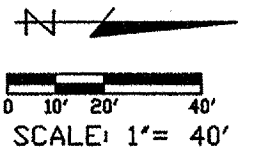

78000100	THPL PVT MK LTR & SYM. WHITE	
	TURN ARROWS:	
STA 16+05 CL	15.6 SQ FT	
STA 16+20 CL	15.6 SQ FT	
STA 16+95 CL	15.6 SQ FT	
STA 17+10 CL	15.6 SQ FT	
STA 18+90 CL	15.6 SQ FT	
STA 19+65 CL	15.6 SQ FT	

78000200	THPL PVT MK LINE 4	
	YELLOW DOUBLE SOLID	
STA 17+25 - 18+60	530.5 FT	
STA 18+60 - 19+75	230.0 FT	
	YELLOW SOLID W/ SKIP-DASH	
STA 16+00 - 17+25	310.0 FT	

78000500	THPL PVT MK LINE 8	
STA 18+60 - 19+75 RT	115.0 FT	

78000600	THPL PVT MK LINE 12	
STA 17+25 - 18+60	94.2 FT	

NOTE: STATIONING IS APPROXIMATE;
ACTUAL LOCATIONS AND FINAL
QUANTITIES WILL BE DETERMINED
IN THE FIELD.

PROP THPL PVT MRK
STA 10+00 - 20+00
S. HENDERSON ST. RESURFACING
SECTION # 04-00401-24-RS
FAU ROUTE 6791
JOB # C-94-040-05
CONTRACT # 89362

