


F.A.S. RTE.	SECTION	COUNTY	TOTAL SHEETS	SHEET NO.
418	04-00069-00-RS	HENDERSON	15	14
STA. N/A	TO STA. N/A			
FED. ROAD DIST. NO.	ILLINOIS	FED. AID PROJECT		CONTRACT NO. 89366

STA. 186+46.00 (C VANTINE ROAD) =
 STA. 200+00.00 (SOUTH E.O.P. S.R. 1600N)
 ELEV. 100.44

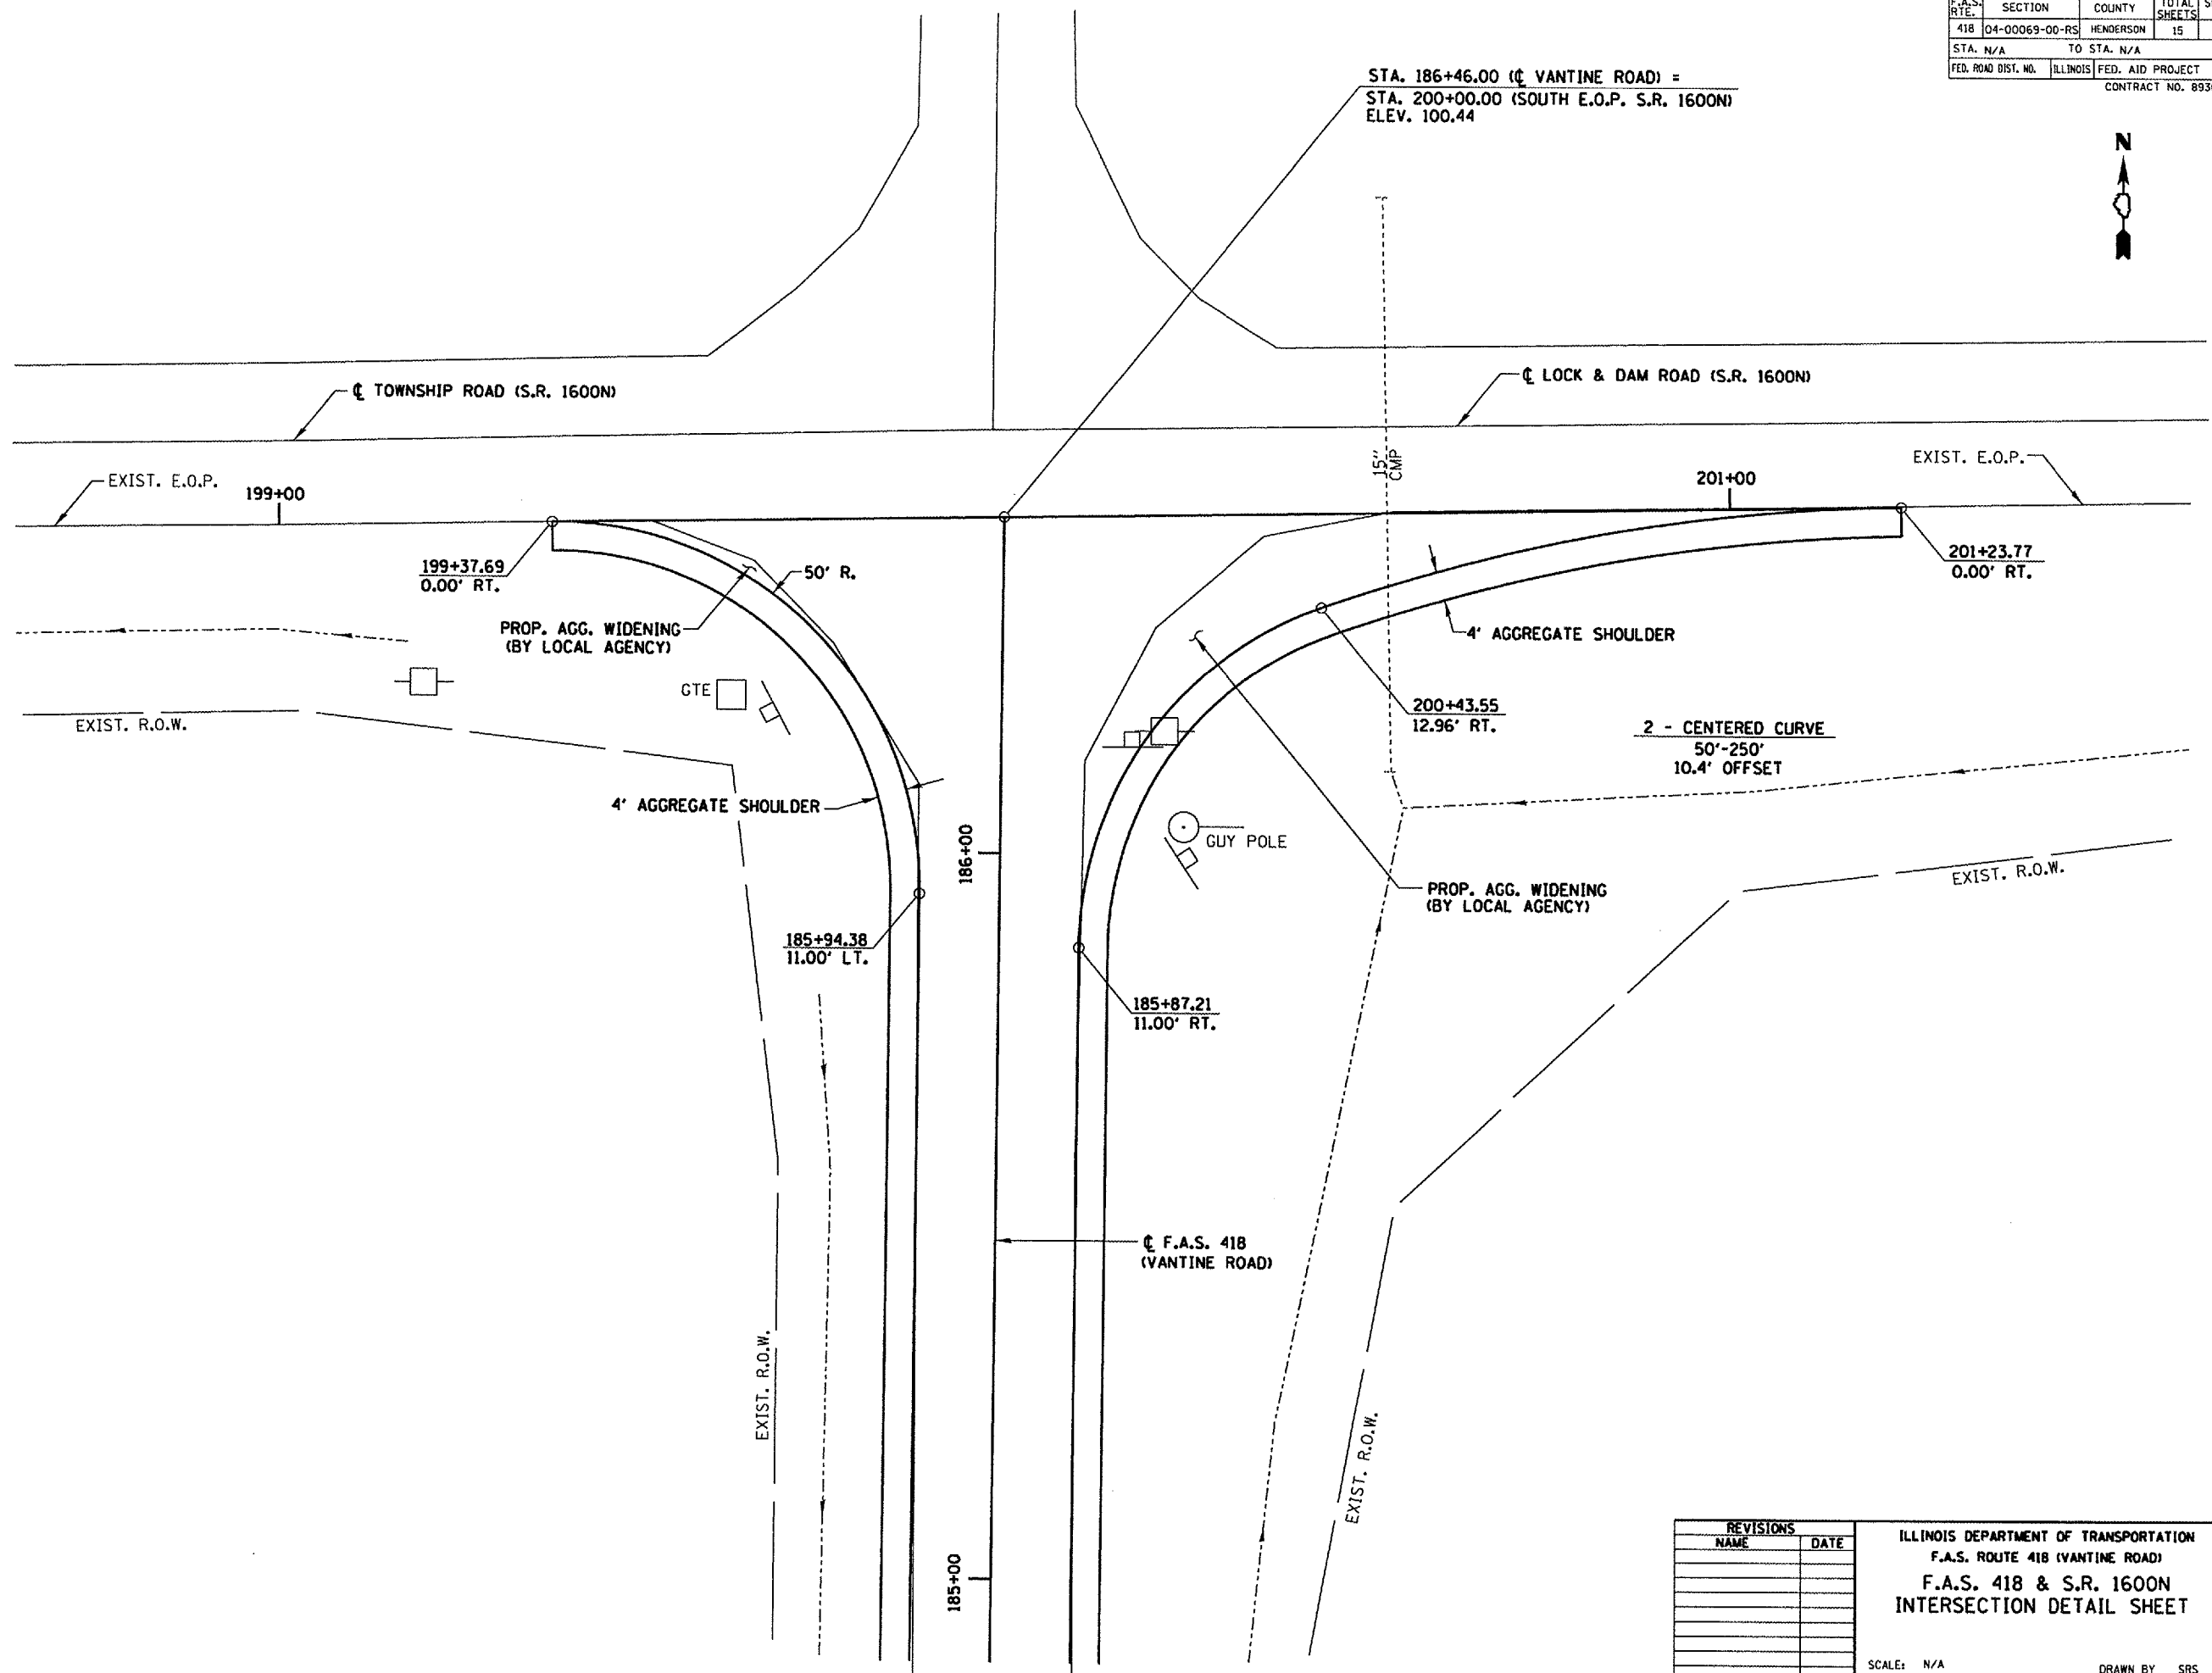

REVISIONS	
NAME	DATE

ILLINOIS DEPARTMENT OF TRANSPORTATION
 F.A.S. ROUTE 418 (VANTINE ROAD)
 F.A.S. 418 & S.R. 1600N
 INTERSECTION DETAIL SHEET

SCALE: N/A
 DATE: 1-5-07
 DRAWN BY: SRS
 CHECKED BY: JJM