


F.A.U. RTE. 6352 6412	SECTION 02-00218-00-SP	COUNTY MCLEAN	TOTAL SHEETS 35	SHEET NO. 19
STA. TO STA.		ILLINOIS FED. AID PROJECT		

CONTRACT NO. 91363

CABLE DIAGRAM LEGEND

- CONTROLLER CABINET
- CONCRETE HANDHOLE
- CONCRETE DOUBLE HANDHOLE
- MAST ARM POLE OR SIGNAL POST
- ELECTRIC CABLE IN CONDUIT
- SIGNAL FACE WITH BACKPLATE
- SERVICE INSTALLATION
- NUMBER OF CONDUCTORS IN CABLE
ALL CABLE #14 EXCEPT AS INDICATED
- PEDESTRIAN SIGNAL FACE
- PEDESTRIAN PUSH-BUTTON
- LUMINAIRE, PHOTO-CELL CONTROL
- LUMINAIRE NUMBER
- WIDE AREA VIDEO DETECTION UNIT
- WIDE AREA VIDEO DETECTION UNIT CABLE
SEE SPECIAL PROVISIONS
- NUMBER OF CABLES IN CONDUIT
- NUMBER OF CONDUCTORS IN EACH CABLE
- CONDUIT SIZE

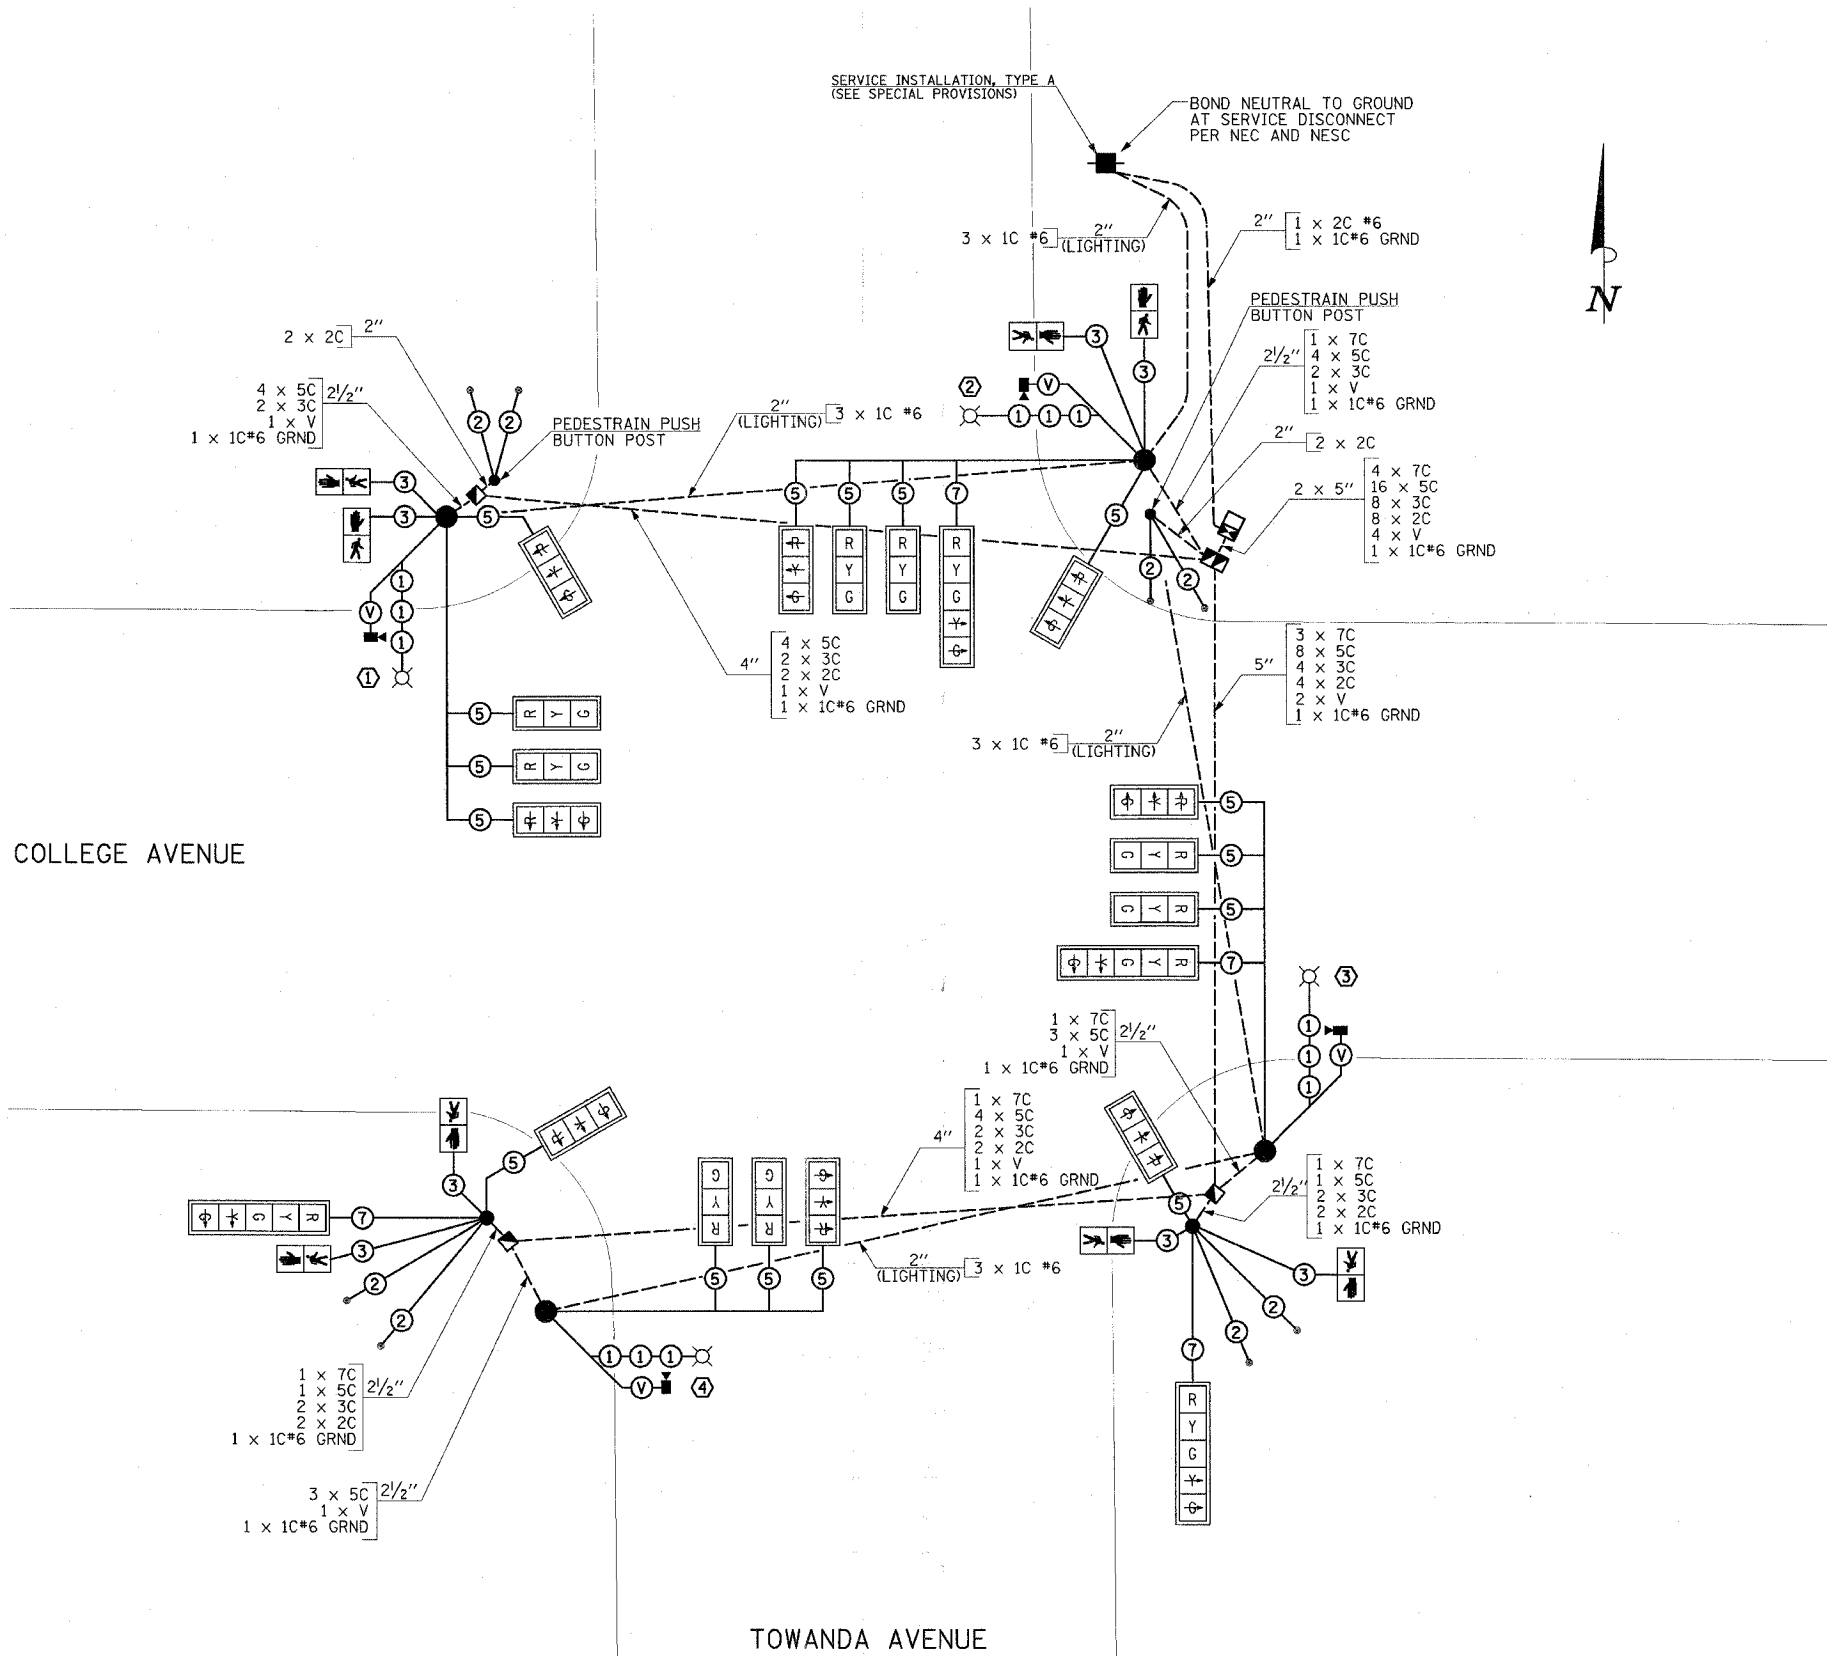

COLLEGE AVENUE

TOWANDA AVENUE

CABLE DIAGRAM - COLLEGE AVE. / TOWANDA AVE.

NO SCALE

SEE INTERCONNECT PLAN FOR LOCATIONS AND DETAILS OF THE PROPOSED INTERCONNECT SYSTEM.

ILLINOIS DEPARTMENT OF TRANSPORTATION

TRAFFIC SIGNAL PLANS
CABLE DIAGRAM

SCALE : NONE
DATE : 3-07
DRAWN BY : S.M.W.
CHECKED BY : J.T.P.