


TYPICAL PAVEMENT MARKING LEGEND			
1	4" SKIP-DASH (YELLOW)	8	4" SOLID (WHITE)
2	4" SOLID (YELLOW)	9	12" DIAGONAL (WHITE)
3	12" DIAGONAL (YELLOW)	10	6" CROSSWALK (WHITE)
4	4" DOUBLE YELLOW (NARROW)	11	24" STOP BAR (WHITE)
5	4" DOUBLE YELLOW (WIDE)	12	6" SOLID (WHITE)
6	RESERVED	13	4" LANE LINE EXTENSIONS (WHITE)
7	4" SKIP-DASH (WHITE)	14	RESERVED

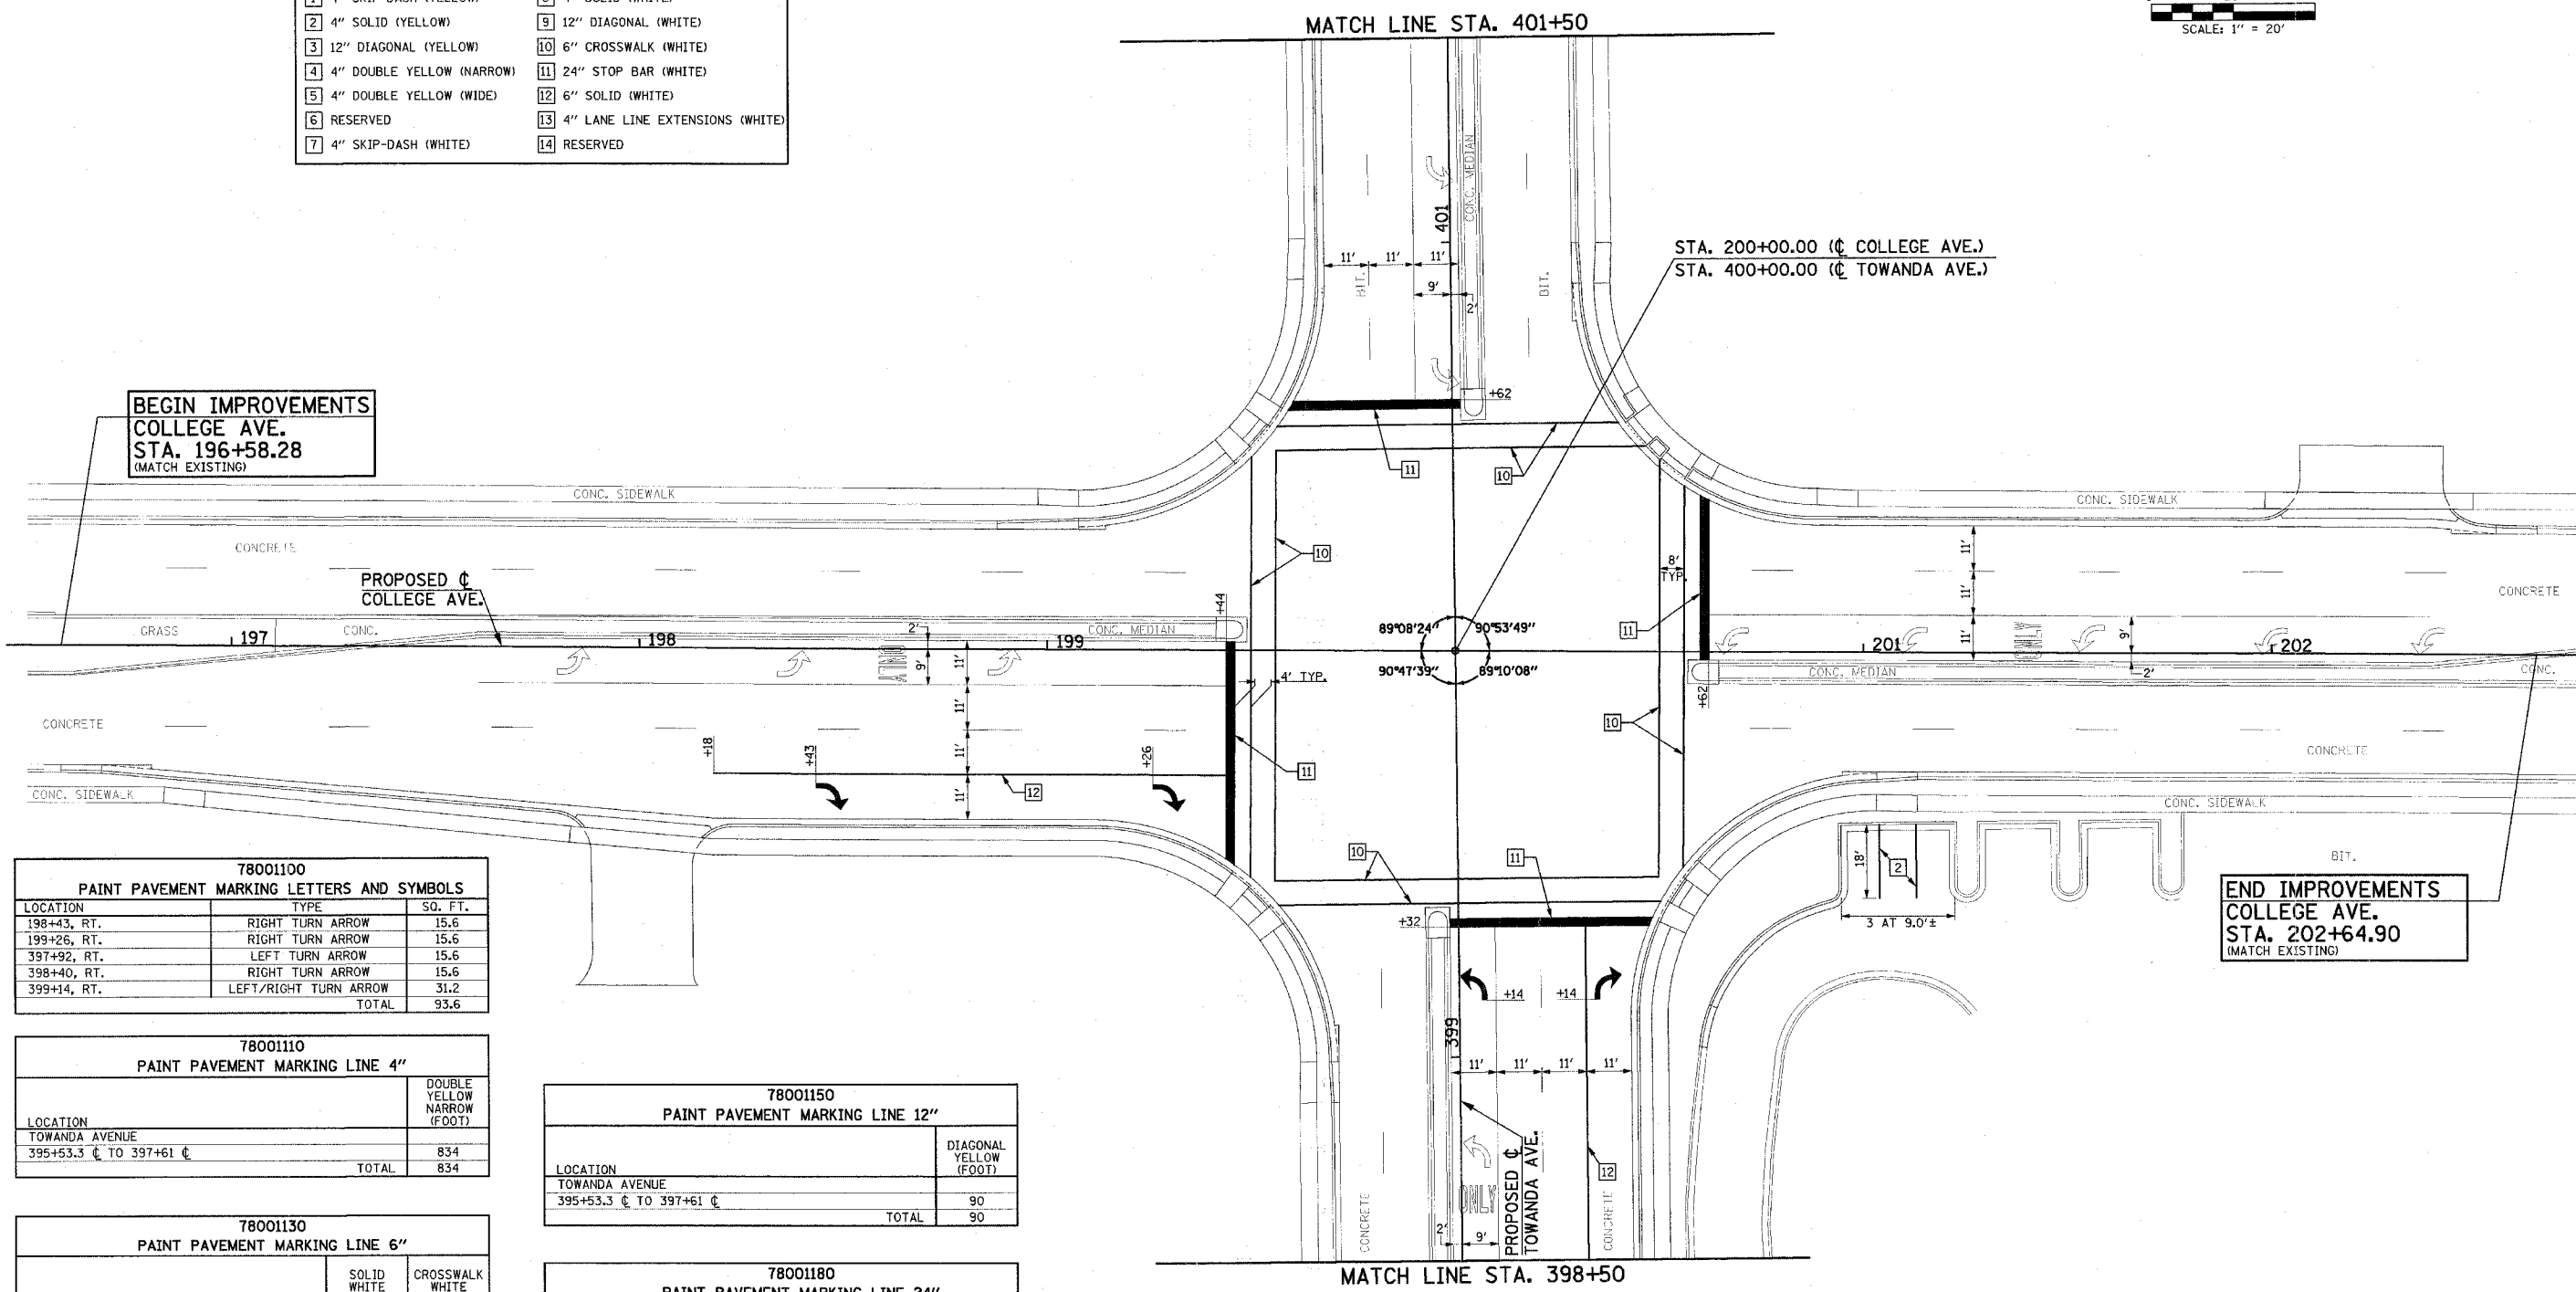

BEGIN IMPROVEMENTS
COLLEGE AVE.
STA. 196+58.28
 (MATCH EXISTING)

END IMPROVEMENTS
COLLEGE AVE.
STA. 202+64.90
 (MATCH EXISTING)

78001100 PAINT PAVEMENT MARKING LETTERS AND SYMBOLS		
LOCATION	TYPE	SQ. FT.
198+43, RT.	RIGHT TURN ARROW	15.6
199+26, RT.	RIGHT TURN ARROW	15.6
397+92, RT.	LEFT TURN ARROW	15.6
398+40, RT.	RIGHT TURN ARROW	15.6
399+14, RT.	LEFT/RIGHT TURN ARROW	31.2
TOTAL		93.6

78001110 PAINT PAVEMENT MARKING LINE 4"		
LOCATION	DOUBLE YELLOW NARROW (FOOT)	TOTAL
TOWANDA AVENUE 395+53.3 ¢ TO 397+61 ¢	834	834
TOTAL		834

78001150 PAINT PAVEMENT MARKING LINE 12"		
LOCATION	DIAGONAL YELLOW (FOOT)	TOTAL
TOWANDA AVENUE 395+53.3 ¢ TO 397+61 ¢	90	90
TOTAL		90

78001130 PAINT PAVEMENT MARKING LINE 6"		
LOCATION	SOLID WHITE (FOOT)	CROSSWALK WHITE (FOOT)
COLLEGE AVENUE 198+18 RT. TO 199+44 RT.	126	
199+50 ¢ TO 199+58 ¢		209
200+48 ¢ TO 200+56 ¢		197
TOWANDA AVENUE 396+92 RT. TO 397+61 RT.	68	
398+08 RT. TO 399+32 RT.	124	
399+38 ¢ TO 399+46 ¢		188
400+48 ¢ TO 400+56 ¢		175
TOTAL		769

78001180 PAINT PAVEMENT MARKING LINE 24"		
LOCATION	STOP BAR WHITE (FOOT)	TOTAL
COLLEGE AVENUE 199+44 ¢	55	
200+62 ¢	41	
TOWANDA AVENUE 399+32 ¢	50	
400+62 ¢	43	
TOTAL		189

ILLINOIS DEPARTMENT OF TRANSPORTATION

PAVEMENT MARKING PLANS

SCALE: 1"=20'
 DATE: 3-07
 DRAWN BY: S.M.W.
 CHECKED BY: J.T.P.