


FINAL SURVEY	DATE
SUPPLEMENT	
PLAT	
NOTE BOOK	
TEMP. EASE.	
AREAS CHECKED	
NO.	

ORIGINAL SURVEY	DATE
SUPPLEMENT	
PLAT	
NOTE BOOK	
TEMP. EASE.	
AREAS CHECKED	
NO.	

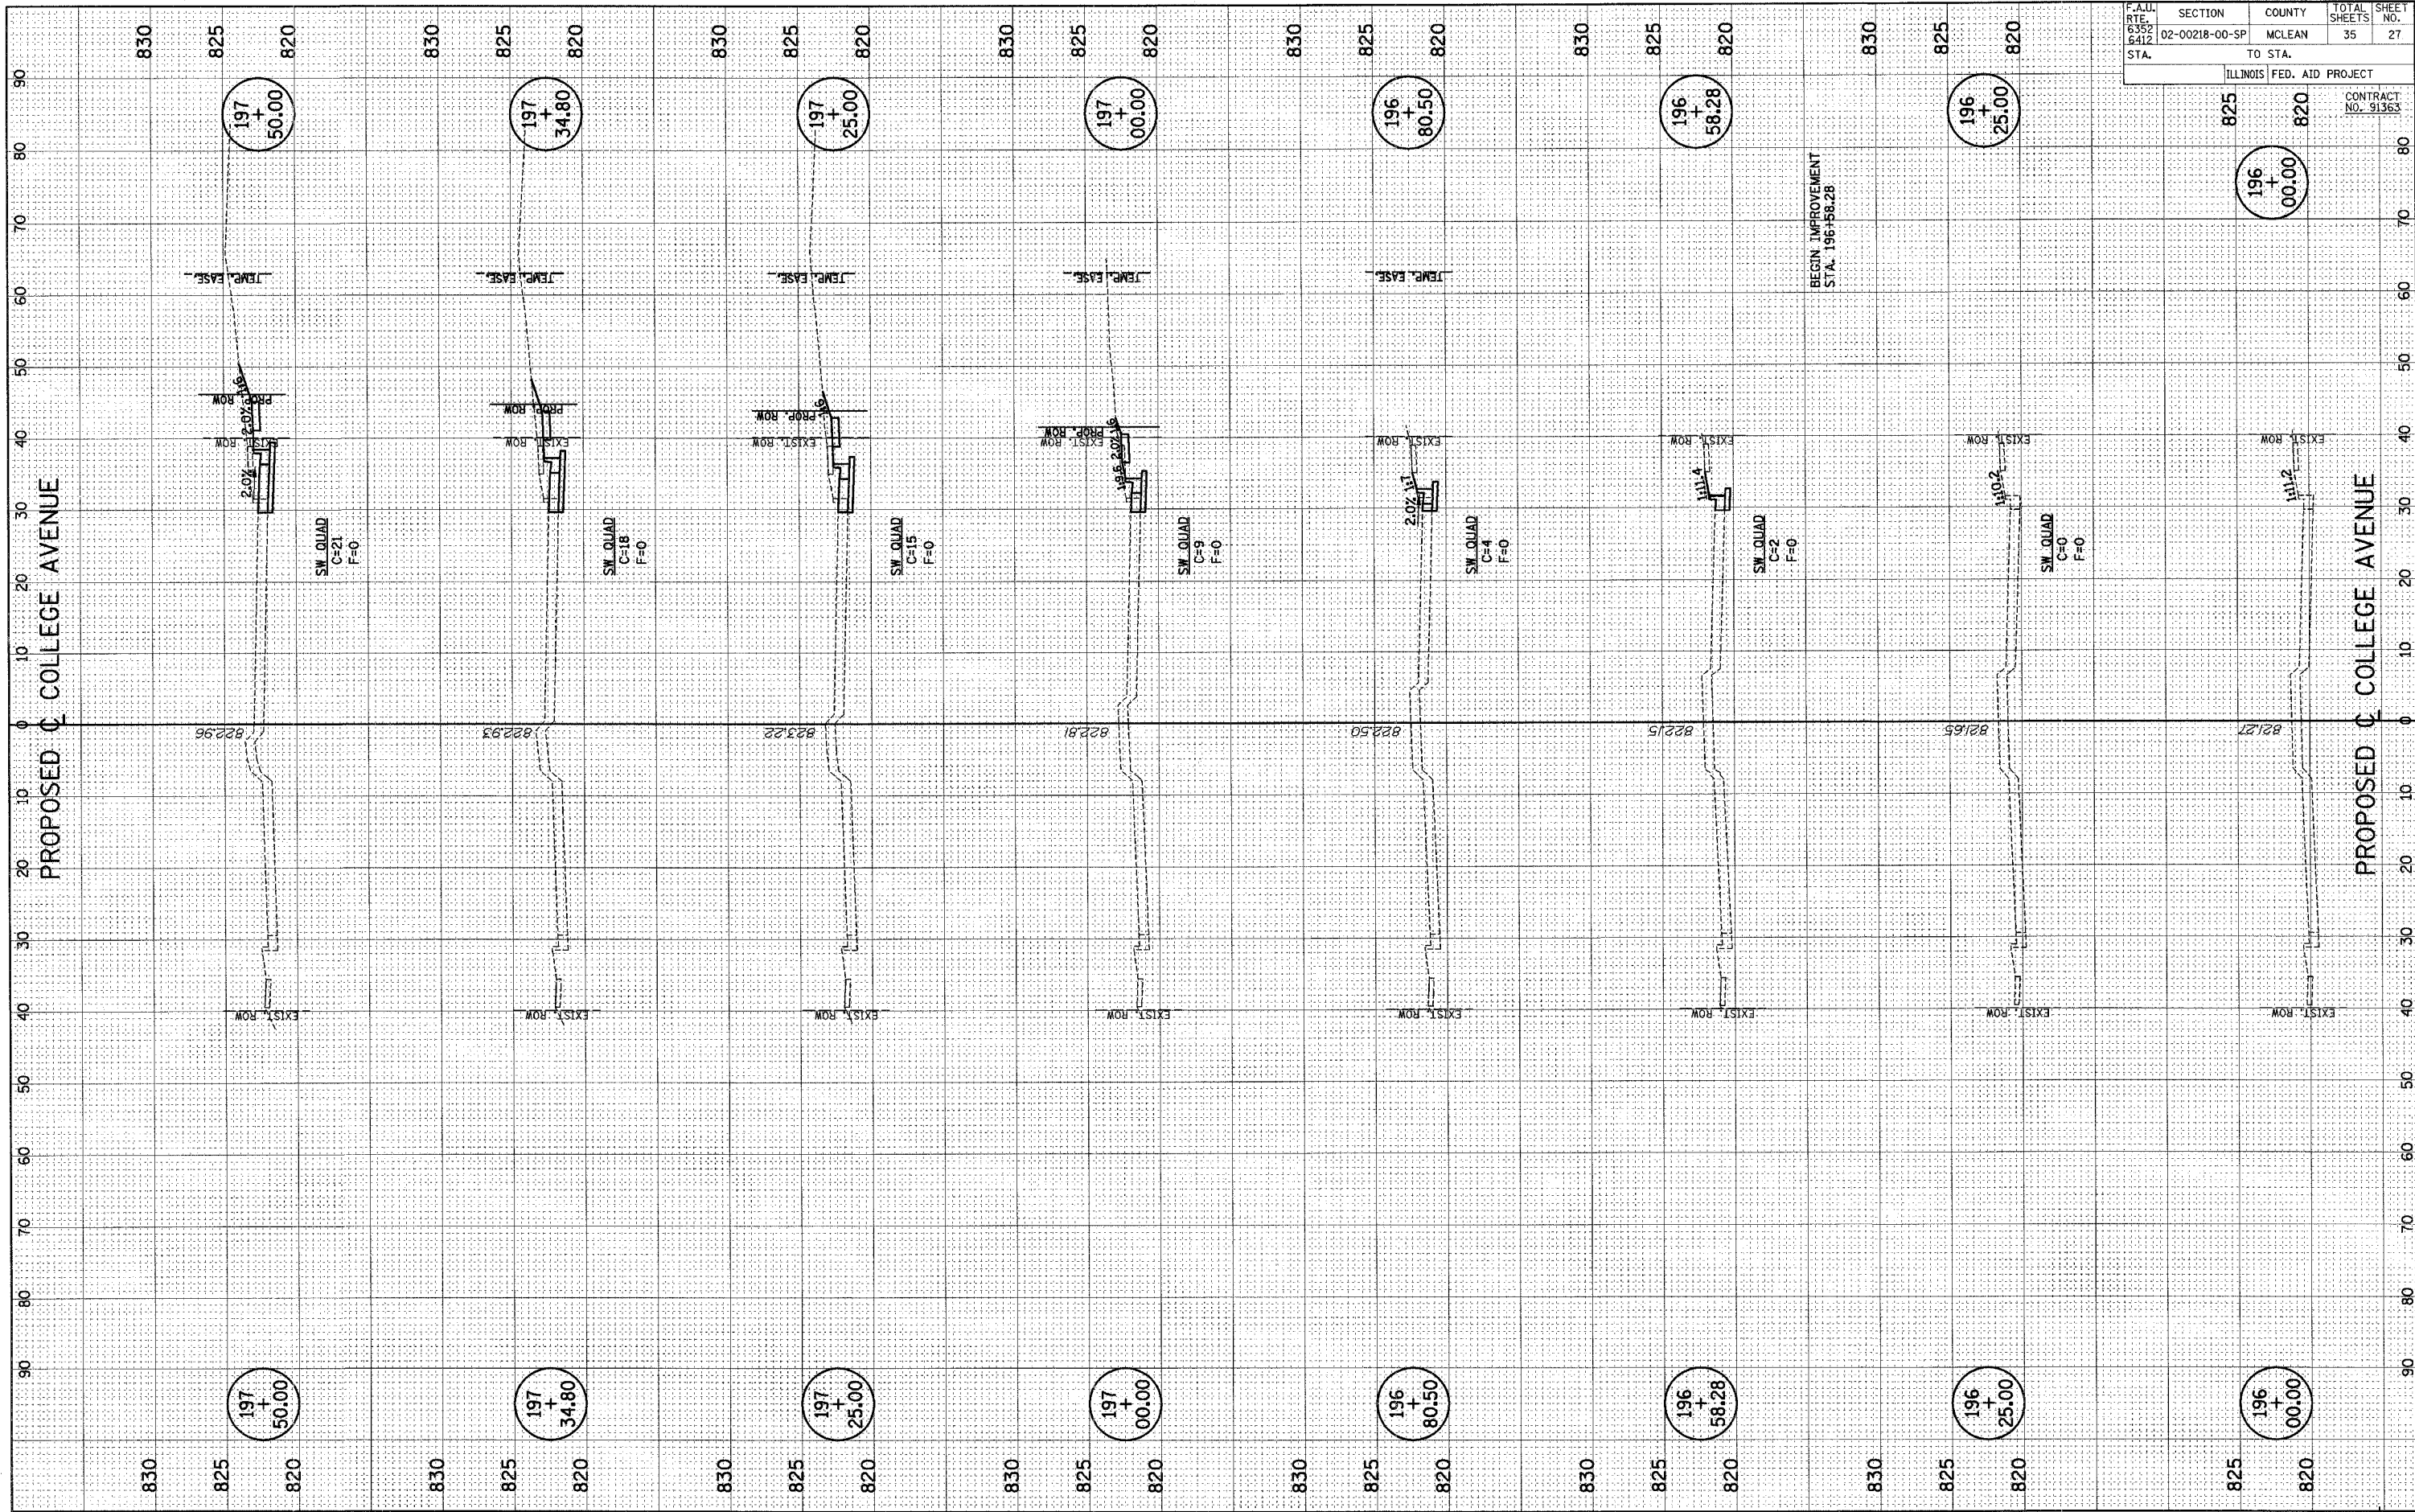

F.A.U. RTE.	SECTION	COUNTY	TOTAL SHEETS	SHEET NO.
6352	02-00218-00-SP	MCLEAN	35	27
6412				
STA.	TO STA.			
	ILLINOIS FED. AID PROJECT			
	825	820	CONTRACT No. 91363	

d:\n24022\plans\sheet\27 XShtCollege.dgn
3/12/2007 4:12:00 PM