

RTE.	PROJECT NO.	COUNTY	TOTAL SHEET NO.
•	05-00218-00-PV	VERMILION	57 09
STA. 00+00.00 TO STA. 335+39.10			
*F.A.P. 729 & F.A.U. 6999			CONTRACT NO. 91367

PROJECT SPECIFIC GENERAL NOTES

- ALL UTILITIES, SCHOOL DISTRICTS, LOCAL POLICE, AND FIRE DEPARTMENTS SHALL BE NOTIFIED BY THE CONTRACTOR PRIOR TO THE START OF CONSTRUCTION.
- NO WORK SHALL COMMENCE UNTIL THE PROPOSED TRAFFIC CONTROL IS APPROVED AND IN PLACE.
- MAILBOXES SHALL REMAIN IN SERVICE AT ALL TIMES AND SHALL BE RELOCATED AS NECESSARY DURING CONSTRUCTION. FINAL LOCATION OF MAILBOX SHALL BE DETERMINED BY THE ENGINEER BUT SHOULD BE NEAR AS PRACTICAL TO ITS ORIGINAL LOCATION.
- THE CONTRACTOR SHALL DEVELOP A PLAN TO ACCOMPLISH THIS WORK AND MINIMIZE DISRUPTION OF ACCESS. THIS PLAN SHALL BE SUBMITTED TO THE ENGINEER FOR APPROVAL PRIOR TO THE START OF WORK.
- THE ENGINEER SHALL BE THE SOLE JUDGE CONCERNING CURING TIME FOR THE VARIOUS HOT-MIX ASPHALT LIFTS.
- ANY REFERENCE TO STANDARDS THROUGHOUT THE PLANS SHALL BE INTERPRETED TO BE THE LATEST STANDARDS OF THE DEPARTMENT AS LISTED ON THE COVER SHEET.
- THE CONTRACTOR WILL BE REQUIRED TO COMPLY WITH STATE REGULATIONS REGARDING AIR, WATER, AND NOISE POLLUTION.
- REMOVAL OF AGGREGATE DRIVEWAY MATERIAL AS REQUIRED IS INCLUDED IN THE COST OF EARTH EXCAVATION.
- ALL SAW CUTS ARE INCLUDED IN THE COST OF THE FOLLOWING PAY ITEMS: MEDIAN REMOVAL (SPECIAL) COMBINATION CURB AND GUTTER REMOVAL
- ALL ELEVATIONS REFER TO NATIONAL GEODETIC VERTICAL DATUM OF 1929.
- THE THERMOPLASTIC PAVEMENT MARKING - LINE 4" HAS BEEN DIVIDED AS FOLLOWS:
WHITE LINES: 39853'
YELLOW LINES: 30845'
TOTAL: 70698'
- CONSTRUCTION TRAFFIC OR EQUIPMENT OTHER THAN RUBBLIZING AND PAVING EQUIPMENT WILL NOT BE ALLOWED ON RUBBLIZED PAVEMENT. 1/4 THE PAVEMENT SHALL BE RUBBLIZED ONE CONTIGUOUS LANE AT A TIME. 1/4 RUBBLIZATION OF THE INTACT ADJACENT LANE SHALL NOT COMMENCE UNTIL THE INITIAL HOT-MIX ASPHALT BINDER LIFT HAS BEEN PLACED AND CURED ON THE PREVIOUSLY RUBBLIZED LANE.
- UTILITIES SHOWN ARE AS REPORTED TO US AND AS INDICATED ON EXISTING UTILITY BASE MAPS AND REFERENCE DATA PROVIDED TO US. NO ATTEMPT HAS BEEN MADE TO EXCAVATE, UNCOVER, OR EXPOSE THESE FACILITIES, TO FIELD CHECK THE EXISTENCE, SIZE, DEPTH, CONDITION, CAPACITY OR EXACT LOCATION OF THESE UTILITIES. FOR ADDITIONAL INFORMATION CONTACT:

CITY OF DANVILLE
ENGINEERING DIVISION OF
THE PUBLIC WORKS DEPARTMENT
17 WEST MAIN STREET
DANVILLE, IL 61832
PHONE: 217-431-2384
FAX: 217-431-2237

GAS:
AMERENIP
2460 NORTH JASPER STREET
DECATUR, IL 62526
PHONE: 800-755-5000
FAX: 217-425-4151

SANITARY SEWERS, STORM SEWERS:
CITY OF DANVILLE SEWER DEPARTMENT
17 WEST MAIN STREET
DANVILLE, IL 61832
PHONE: 217-431-2384
FAX: 217-431-2237


CABLE TELEVISION:
INSIGHT COMMUNICATIONS
806 1/2 EAST MAIN STREET
DANVILLE, IL 61832
PHONE: 217-443-2941
FAX: 217-443-3907

WATER:
AQUA ILLINOIS WATER CO.
1300 WEST FAIRCHILD STREET
DANVILLE, IL 61832
PHONE: 217-442-3063
FAX: 217-442-0178

TELEPHONE:
SBC
320 NORTH WALNUT STREET
DANVILLE, IL 61832
PHONE: 217-443-7830
FAX: 217-443-7883

POWER:
AMERENIP
1112 WEST ANTHONY DRIVE
URBANA, IL 61803-7070
PHONE: 1-800-755-5000
FAX: 217-424-7007

FIRE DEPARTMENT
DANVILLE FIRE DEPARTMENT
1111 NORTH GRINNIN STREET
DANVILLE, IL 61832
PHONE: 217-431-2359
FAX: 217-431-2359
EMERGENCY: 911

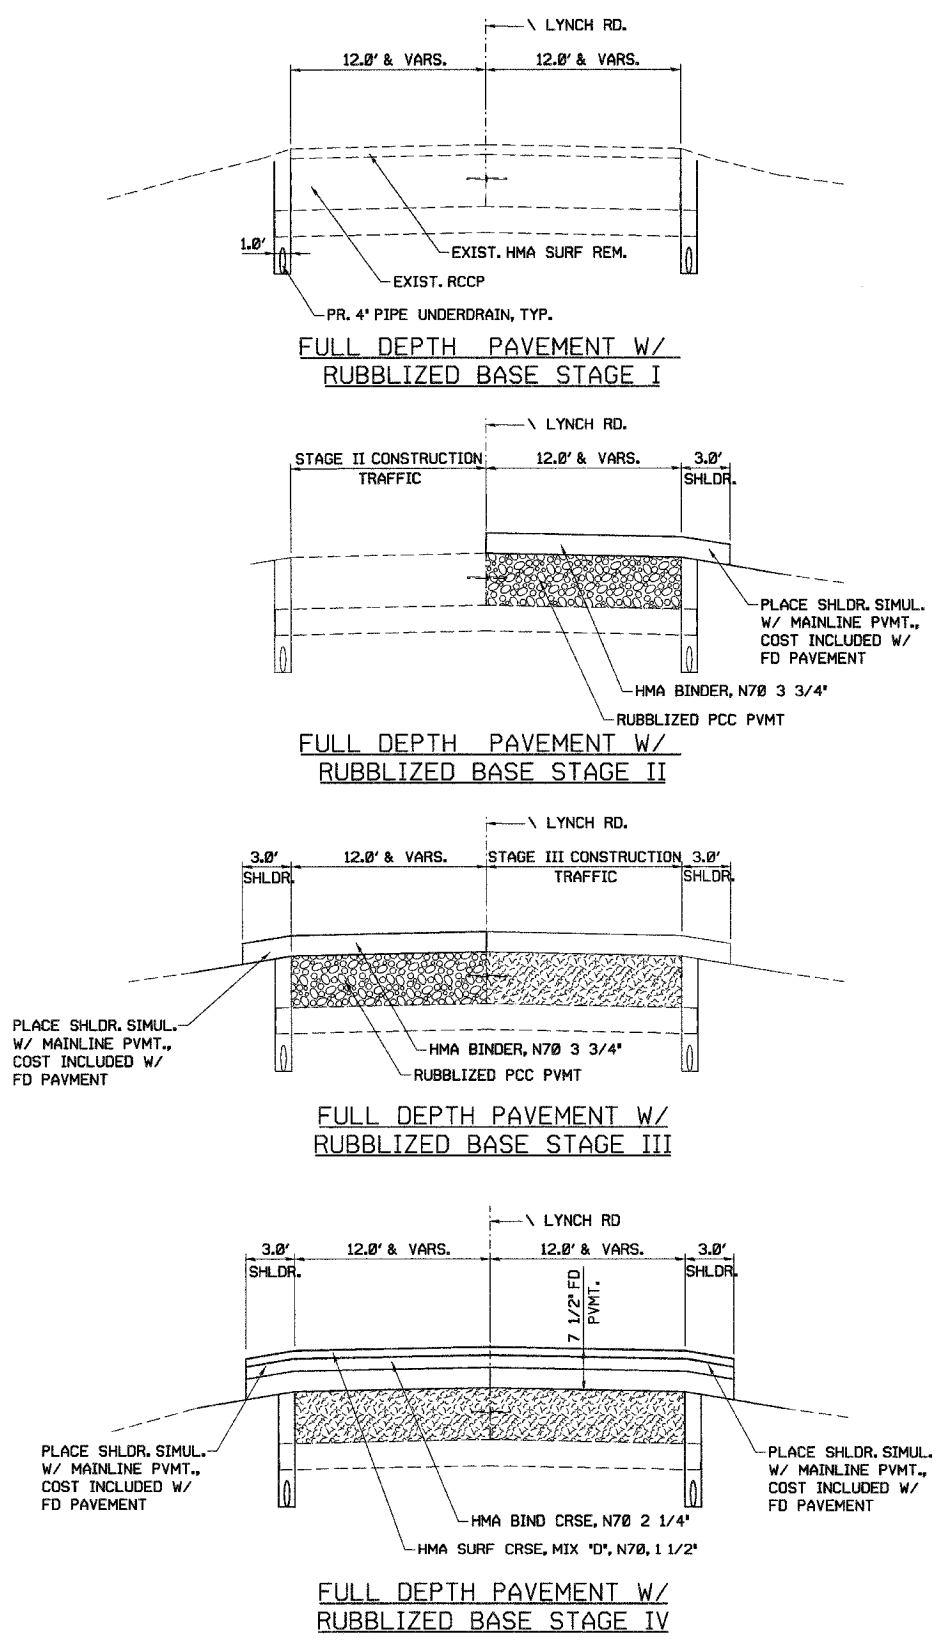

PAVEMENT DESIGN

STRUCTURAL DESIGN TRAFFIC, YEAR 2027
PV = 6927 SU = 309 MU = 904
ROAD STREET CLASSIFICATION: CLASS II
PERCENT OF STRUCTURAL DESIGN TRAFFIC IN LANE:
P = 50 S = 50 M = 50
TRAFFIC FACTOR: TF = 3.84 Dt = x.XX (REQUIRED)
Dt = x.XX (PROVIDED)
SURFACE AND BINDER = PG64-22
SUBGRADE SUPPORT RATING:
IBR = 3
PAVEMENT STRUCTURE MATERIALS
HOT-MIX ASPHALT SURFACE COURSE: a1 = 0.40
HOT-MIX ASPHALT BINDER COURSE: a2 = 0.33
RUBBLIZED PCC PAVEMENT: a3 = 0.28

DEPARTMENT OF ENGINEERING
DANVILLE, IL. R. DAVID SCHNELLE, CITY ENGINEER
LYNCH ROAD IMPROVEMENT
PROJECT GENERAL NOTES &
CONSTRUCTION STAGING

SCALE: 1:1
DATE: 3/12/2007
DRAWN BY: RDS
CHECKED BY: JPH

dan/m/ll
CITY OF DANVILLE, IL
17 WEST MAIN STREET
DANVILLE, IL 61832
PHONE: 217-431-2384
FAX: 217-431-2237

REVISIONS	DATE

X:\Projects\Civil\2005\0215-Lynch Spur\Civil\2005\GEN001.dgn