
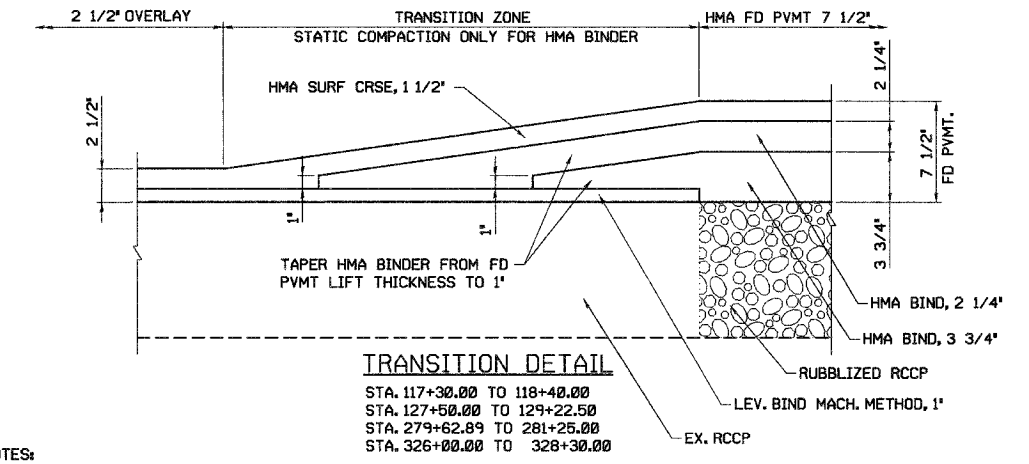
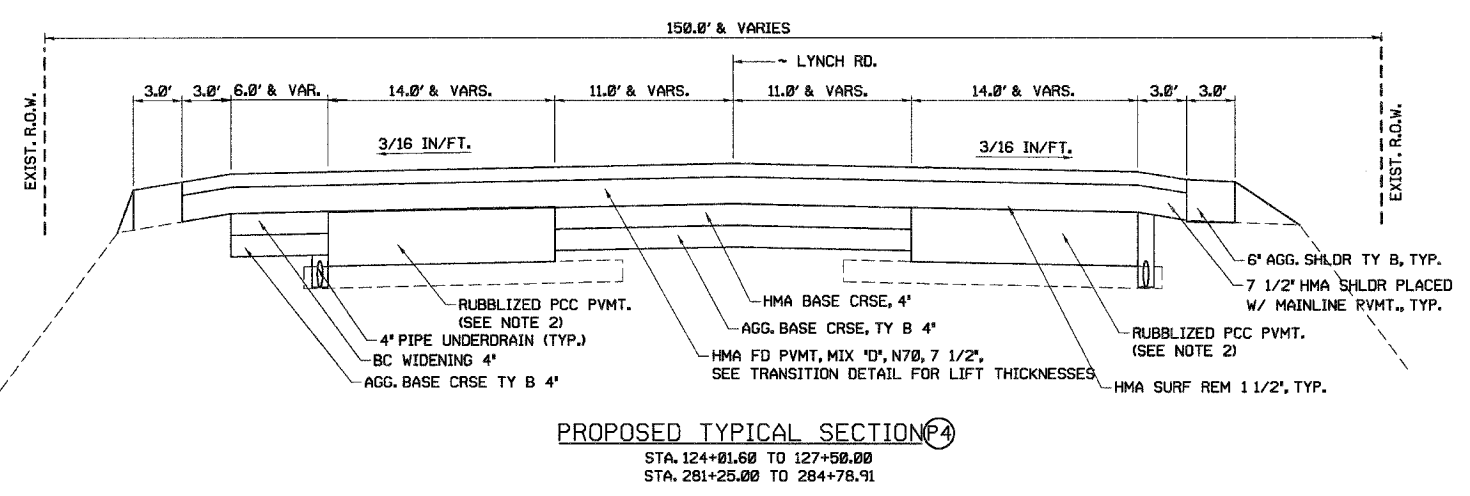
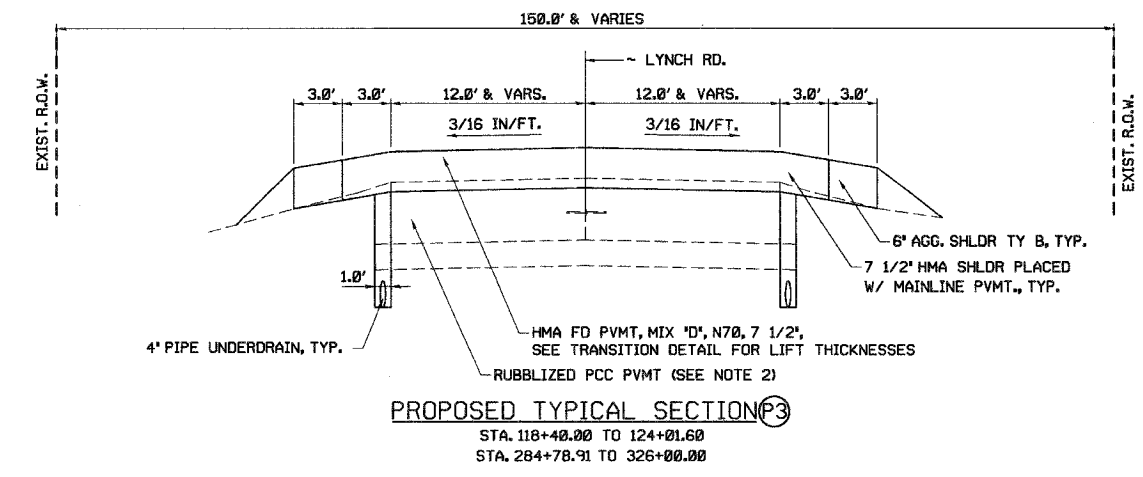
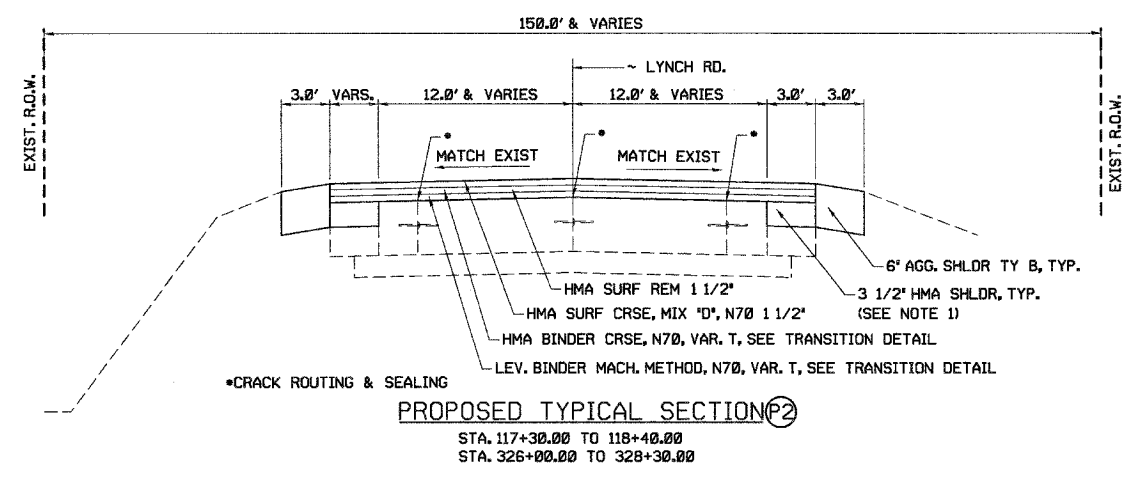
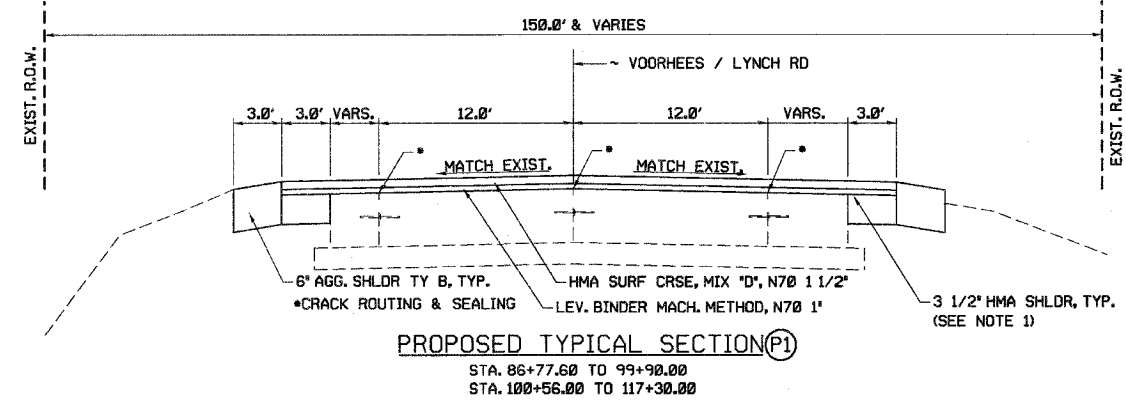


RTE.	PROJECT NO.	COUNTY	TOTAL SHEETS	SHEET NO.
•	05-00218-00-PV	VERMILION	57	12
STA. 00+00.00 TO STA. 335+39.18				
*F.A.P. 729 & F.A.U. 6999 CONTRACT NO. 91367				

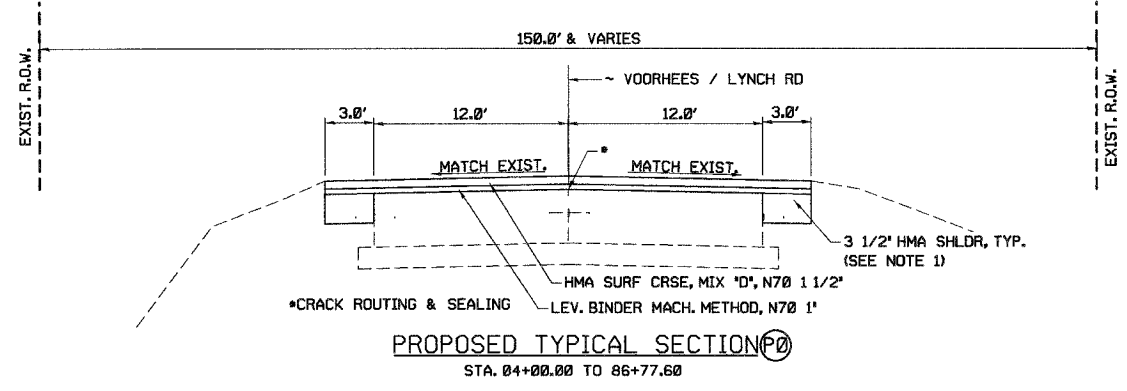

- NOTES:
1. THE CONTRACTOR SHALL PLACE MAINLINE PAVEMENT SURFACE AND BINDER COURSES OVER THE WIDTH OF THE SHOULDERS SIMULTANEOUSLY WITH THE ADJACENT TRAFFIC LANE ACCORDING TO SECTION 482 OF THE STANDARD SPECIFICATIONS.
 2. FOR FULL DEPTH PAVEMENT WITH RUBBLIZED BASE CONSTRUCTION STAGING REQUIREMENTS, SEE SHEET NO. 09
 3. POLYMER HMA MIXTURE D MAY BE SUBSTITUTED FOR HMA MIXTURE D AT THE UNIT BID PRICE FOR HMA MIXTURE D.

DEPARTMENT OF ENGINEERING
DANVILLE, ILL. R. DAVID SCHNELLE, CITY ENGINEER

LYNCH ROAD IMPROVEMENT
PROPOSED TYPICAL SECTIONS
P1 TO P4

SCALE: 1:50
DATE: 3/12/2007

DRAWN BY: RDS
CHECKED BY: MEW

	DATE
	REVISIONS
NAME	

X:\Projects\Cty\Current\05010215-Lynch Spur\Civil\001.dgn