


RTE.	PROJECT NO.	COUNTY	TOTAL SHEETS	SHEET NO.
•	05-00218-00-PV	VERMILION	57	14
STA. 00+00.00 TO STA. 335+39.18				
*F.A.P. 729 & F.A.U. 6999 CONTRACT NO. 91367				

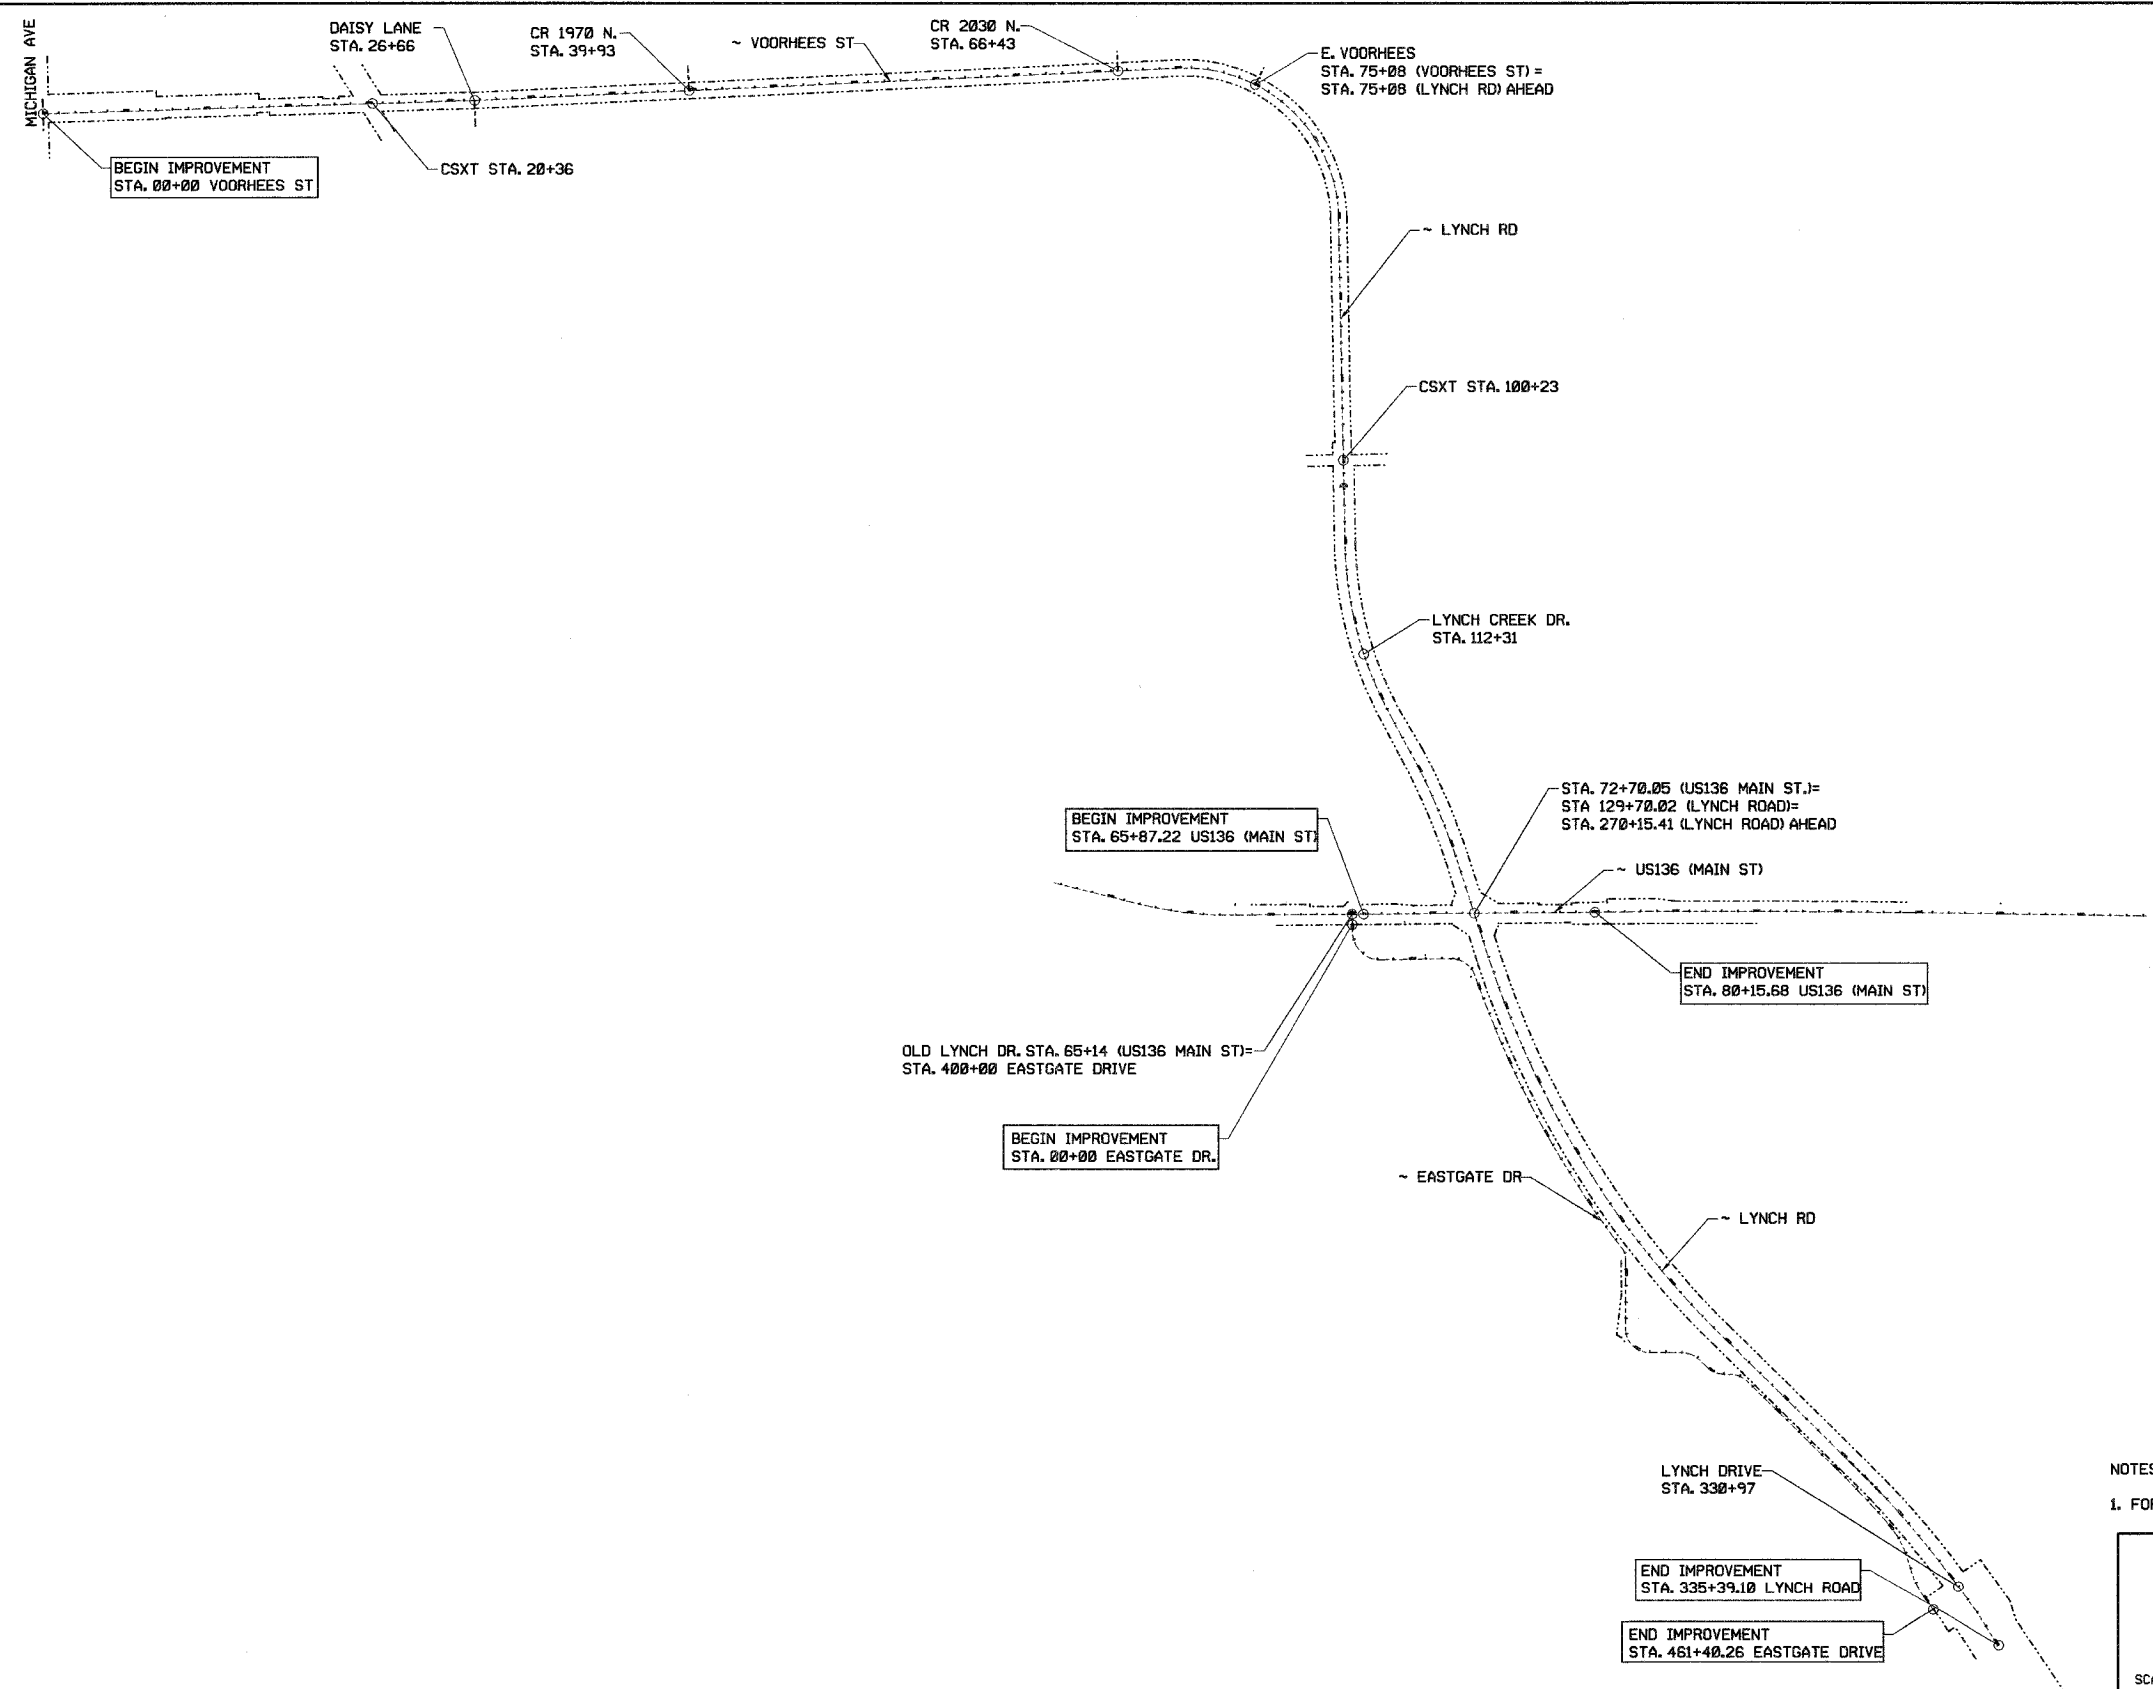

X:\Projects\C:\Current\05010215-Lynch_Spur\Civil\05010215.dgn

	DATE
	REVISIONS
NAME	

NOTES:
1. FOR CURVE DATA, SEE DETAILED PLAN SHEETS.

DEPARTMENT OF ENGINEERING
DANVILLE, IL. R. DAVID SCHNELLE, CITY ENGINEER
LYNCH ROAD IMPROVEMENT
ALIGNMENT

SCALE: 1:500
DATE: 3/12/2007

DRAWN BY: RDS
CHECKED BY: JPH