


RTE.	PROJECT NO.	COUNTY	TOTAL SHEETS	SHEET NO.
	05-00218-00-PV	VERMILION	57	20
STA. 00+00.00 TO STA. 335+39.10				
*F.A.P. 729 & F.A.U. 6999 CONTRACT NO. 91367				

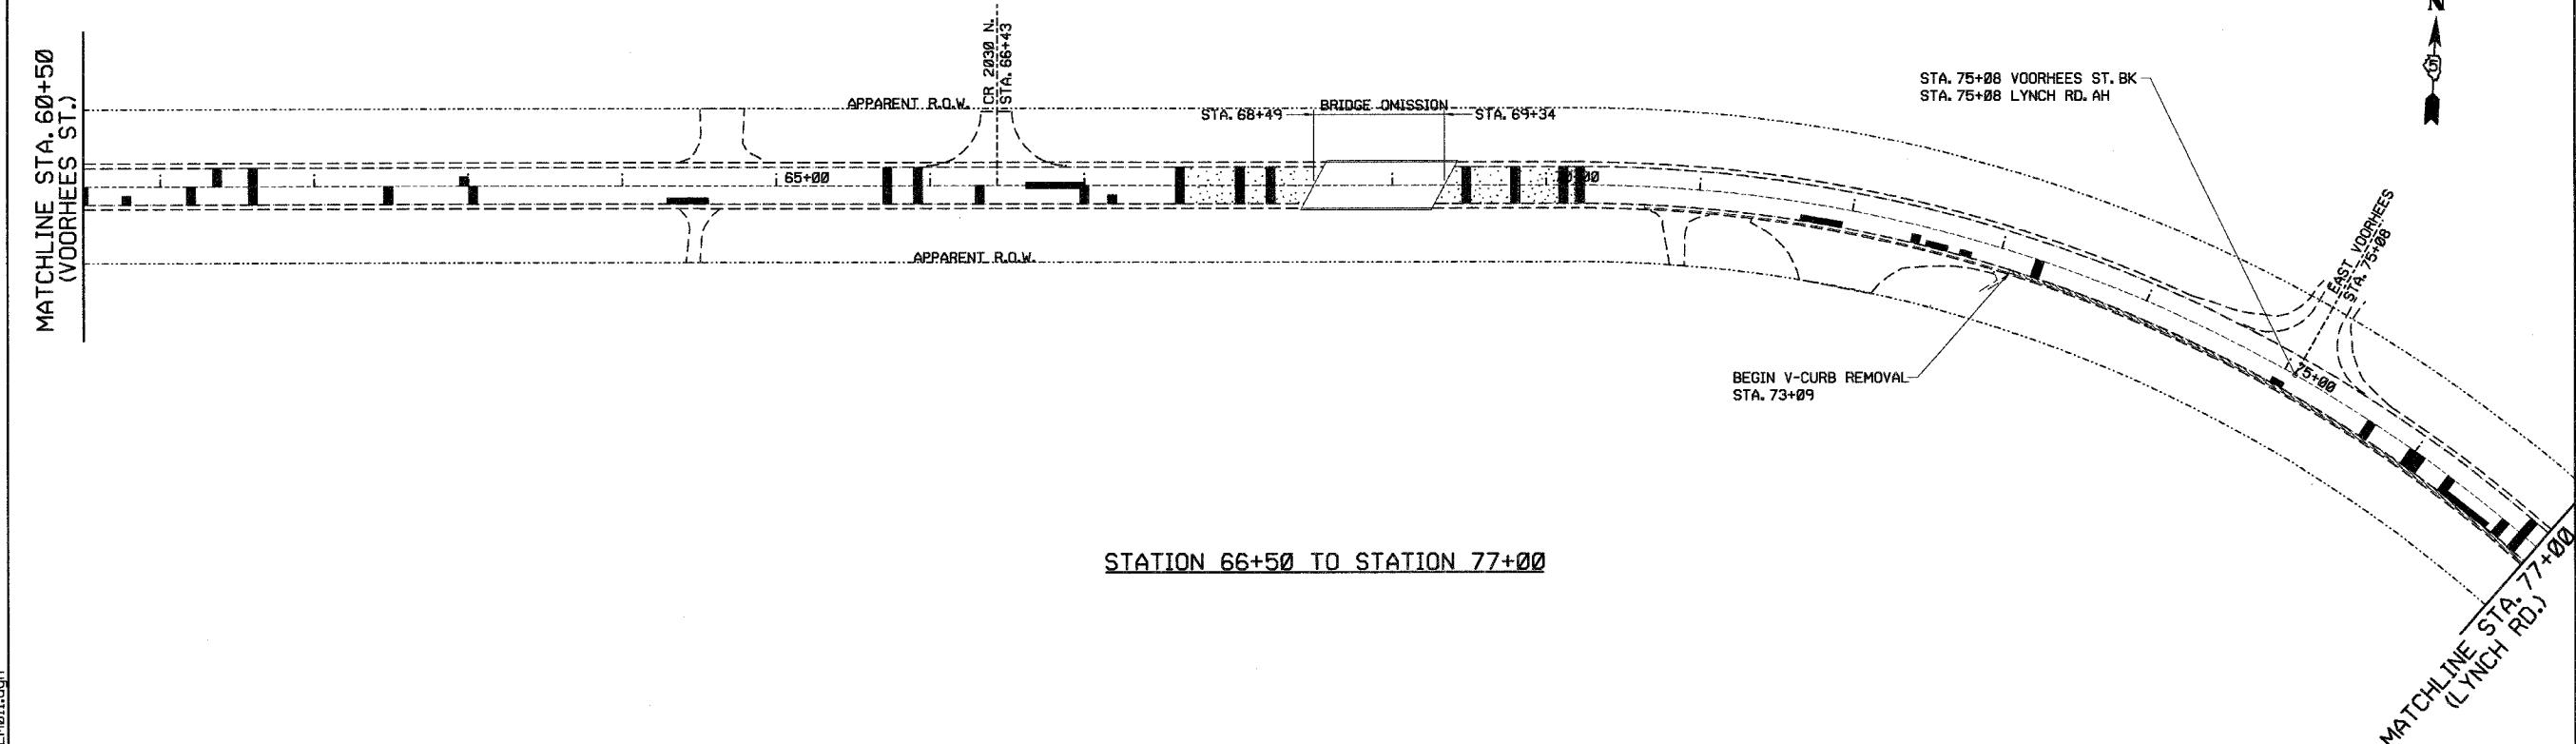

LEGEND

	PCC MEDIAN REMOVAL
	PCC MEDIAN REMOVAL PARTIAL DEPTH
	PCC BUTT JOINT
	PAVEMENT PATCHING
	HMA SURFACE REMOVAL
	PCC SURFACE REMOVAL

DEPARTMENT OF ENGINEERING
 DANVILLE, IL. R. DAVID SCHNELLE, CITY ENGINEER
 LYNCH ROAD IMPROVEMENT
 EXISTING REMOVAL PLAN
 STA. 60+50 TO STA. 77+00
 SCALE: 1/50
 DATE: 3/12/2007
 DRAWN BY: RDS
 CHECKED BY: JPH

 CITY OF DANVILLE, IL. 117 WEST MAIN STREET DANVILLE, IL 60118	REVISIONS	DATE
	NAME	

X:\Projects\Civil\Current\05010215-Lynch Spur\Civil\DGN\REM01.dgn