


RTE.	PROJECT NO.	COUNTY	TOTAL SHEETS	SHEET NO.
*	05-00218-00-PV	VERMILION	57	21
STA. 00+00.00 TO STA. 335+39.18				
*F.A.P. 729 & F.A.U. 6999 CONTRACT NO. 91367				

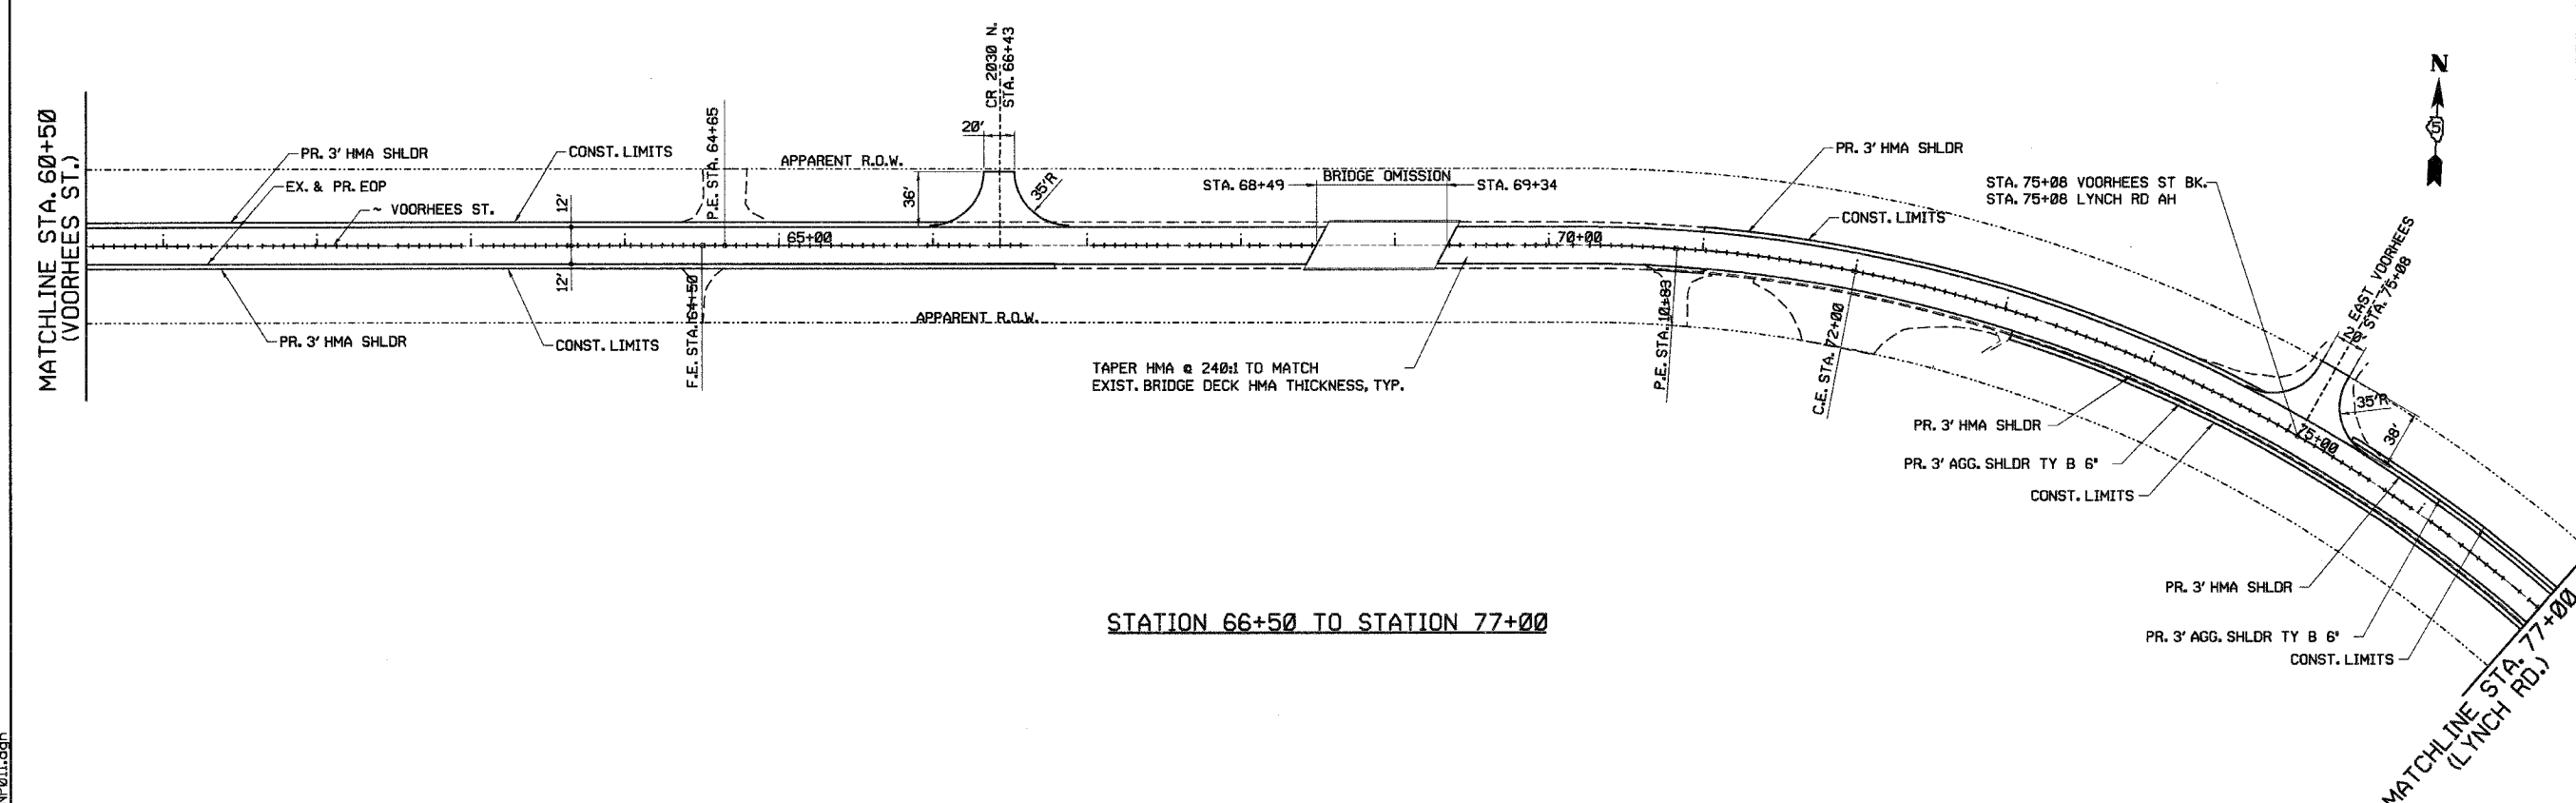

STATION 66+50 TO STATION 77+00

TAPER HMA @ 240:1 TO MATCH EXIST. BRIDGE DECK HMA THICKNESS, TYP.

LEGEND

	HMA FULL DEPTH PVMT 7 1/2" W/ PCC RUBBILIZED BASE
	PCC BASE COURSE 10" W/ AGG. BASE COURSE 4"
	HMA FULL DEPTH PVMT 11 1/2" W/ AGG. BASE COURSE 4"
	PCC BASE COURSE WIDENING 10" W/ AGG. BASE COURSE 4"
	BASE COURSE WIDENING 4" W/ AGG. BASE COURSE 4"
	CRACK SEALING & ROUTING

DEPARTMENT OF ENGINEERING
 DANVILLE, ILL. R. DAVID SCHNELLE, CITY ENGINEER
 LYNCH ROAD IMPROVEMENT
 PROPOSED PLAN VOORHEES ST
 STA. 0+00 TO STA. 29+00
 SCALE: 1:50
 DATE: 3/12/2007
 DRAWN BY: RDS
 CHECKED BY: JPH

	DATE
	REVISIONS
NAME	

X:\Projects\Civil\Current\05010215-Lynch Spur\Civil\DGN\PNP01.dgn