


RTE.	PROJECT NO.	COUNTY	TOTAL SHEETS	SHEET NO.
•	05-00218-00-PV	VERMILION	57	24
STA. 00+00.00 TO STA. 336+39.10				
*F.A.P. 729 & F.A.U. 6999 CONTRACT NO. 91367				

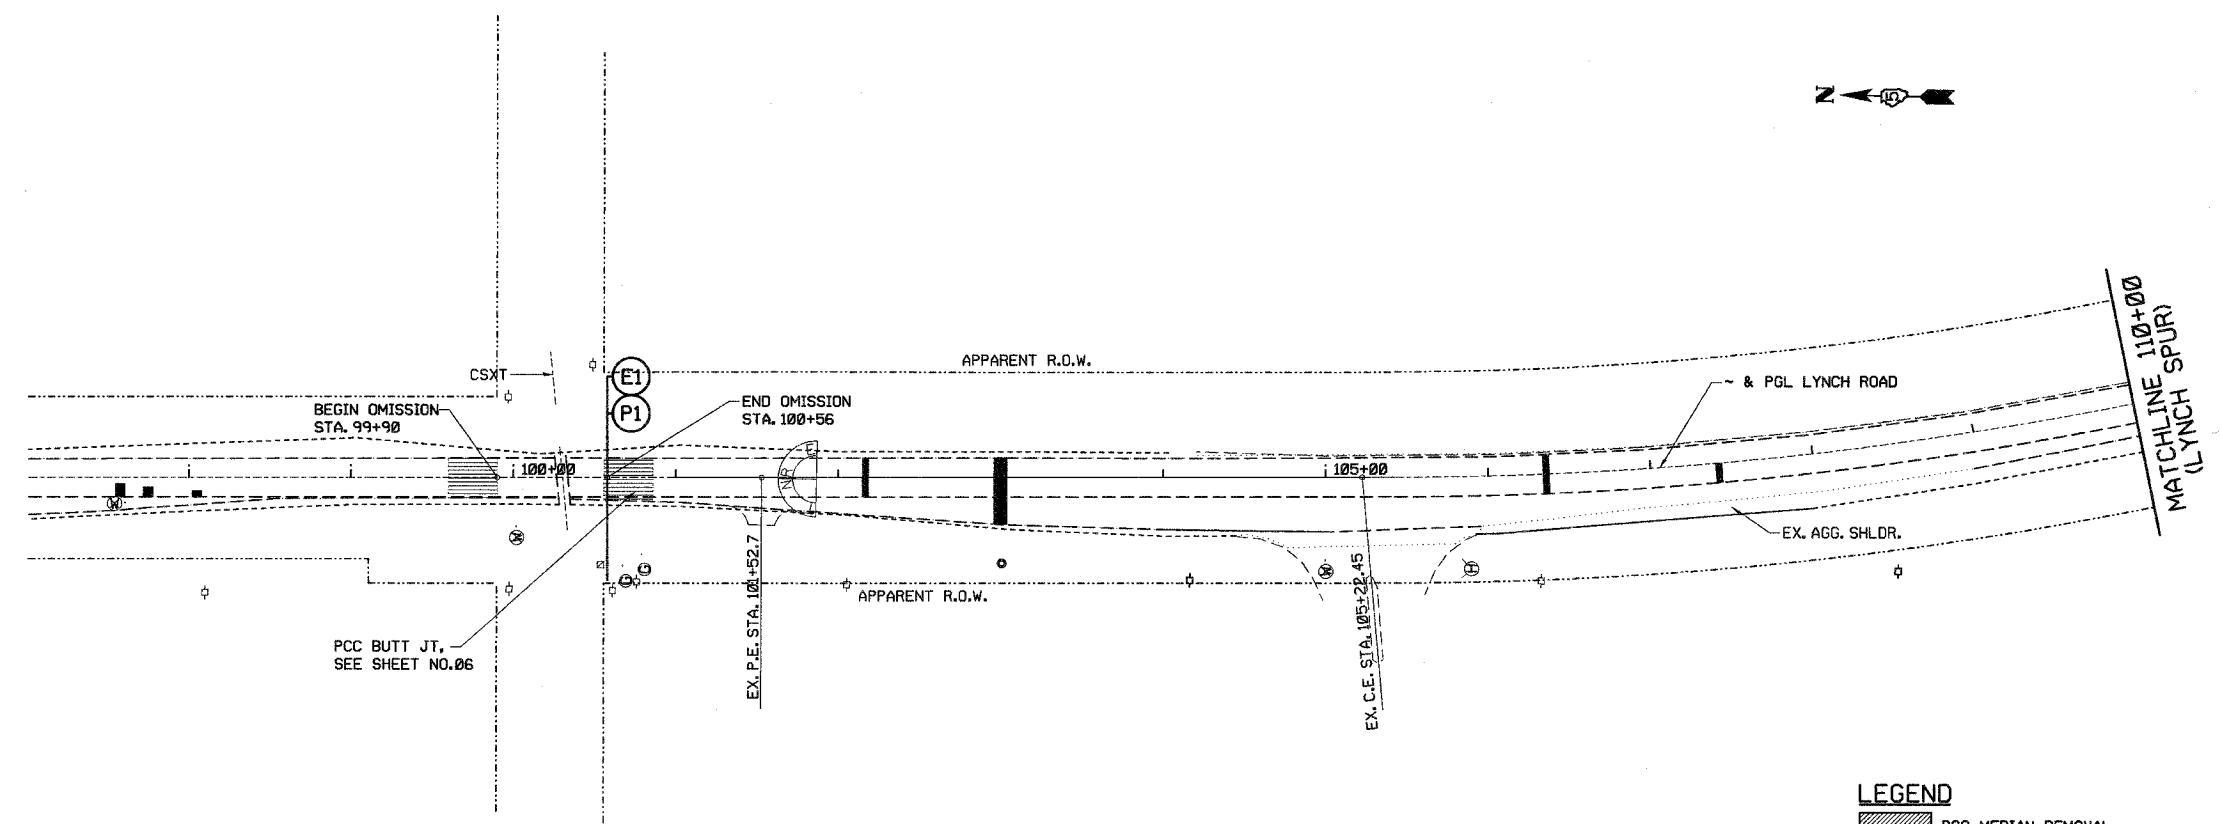

LEGEND

- PCC MEDIAN REMOVAL
- PCC MEDIAN REMOVAL PARTIAL DEPTH
- PCC BUTT JOINT
- PAVEMENT PATCHING
- HMA SURFACE REMOVAL
- PCC SURFACE REMOVAL

NOTES:
1. FOR PCC BUTT JOINT DETAILS AND SCHEDULE, SEE SHEET NO.04

DEPARTMENT OF ENGINEERING
DANVILLE, ILL. R. DAVID SCHNELLE, CITY ENGINEER
LYNCH ROAD IMPROVEMENT
EXISTING REMOVAL PLAN
STA. 100+56 TO STA. 110+00
SCALE: 1:50 DRAWN BY: RDS
DATE: 3/12/2007 CHECKED BY: MEW

X:\Projects\City\Current\05010215-Lynch Spur\Civil\DCN\REM001.dgn

CITY OF DANVILLE, ILL. 100 WEST MAIN STREET
DANVILLE, ILL. 61830
TELEPHONE 317-243-2000

REVISIONS	NAME	DATE