


RTE.	PROJECT NO.	COUNTY	TOTAL SHEET NO.
06-00218-00-PV		VERMILION	57 36
STA. 00+00.00 TO STA. 335+39.10			
*F.A.P. 729 & F.A.U. 6999			CONTRACT NO. 91367

EXIST. CURVE 4
 PI STA. = 326+65.73
 I = 14° 55' 06" (RT)
 D = 1' 00" 49"
 R = 5,652.26'
 T = 740.03'
 L = 1,471.69'
 E = 48.24'
 e = ----
 T.R. = ----
 S.E. RUN = ----
 P.C. STA. = 320+67.40
 P.T. STA. = 335+39.10

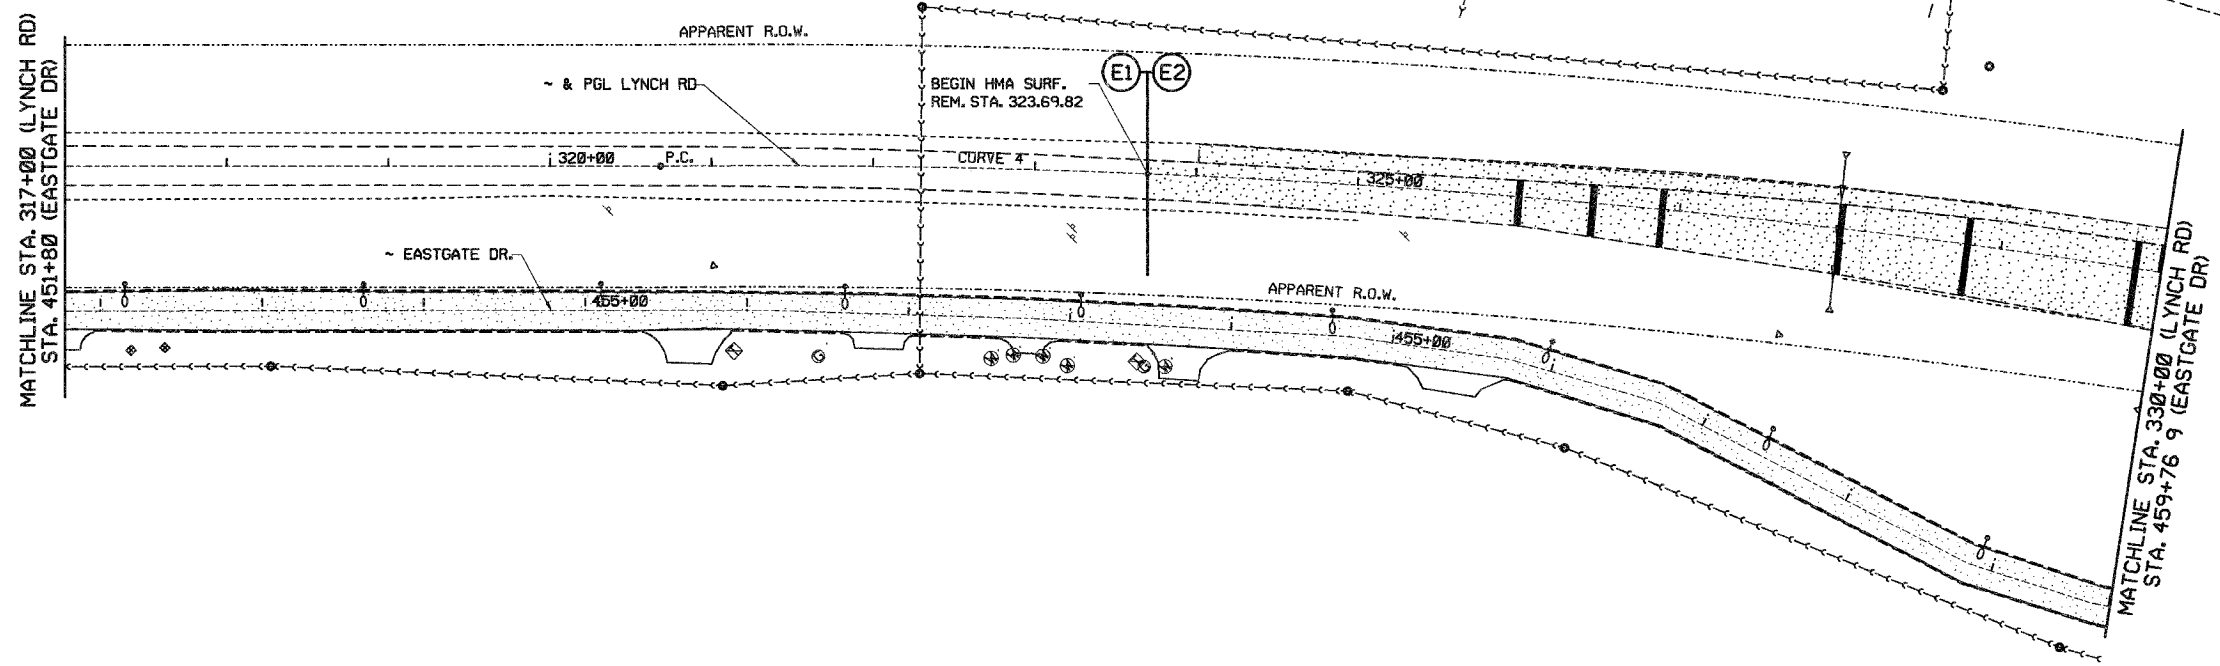

LEGEND

- PCC MEDIAN REMOVAL
- PCC MEDIAN REMOVAL PARTIAL DEPTH
- PCC BUTT JOINT
- PAVEMENT PATCHING
- HMA SURFACE REMOVAL
- PCC SURFACE REMOVAL

	DATE	
	REVISIONS	
NAME		

DEPARTMENT OF ENGINEERING
 DANVILLE, IL. R. DAVID SCHNELLE, CITY ENGINEER
 LYNCH ROAD IMPROVEMENT
 EXISTING REMOVAL PLAN
 STA. 317+00 TO STA. 330+00
 SCALE: 1/50
 DATE: 3/12/2007
 DRAWN BY: RDS
 CHECKED BY: MEW

X:\Projects\Cty\Current\05010215-Lynch_Spur\Cvt1\DSN\REM006.dgn