
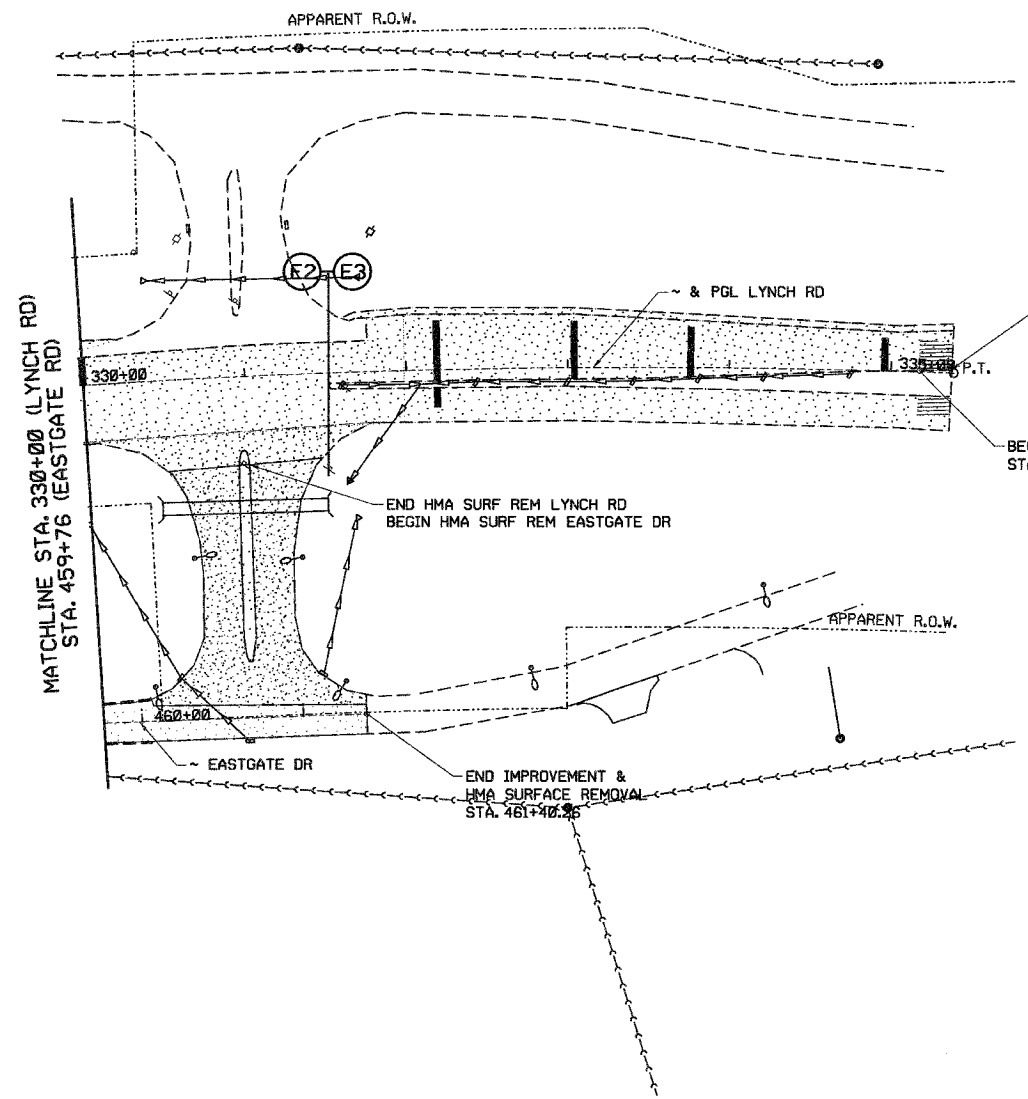


ROUTE	PROJECT NO.	COUNTY	TOTAL SHEETS	SHEET NO.
05-00218-00-PV		VERMILION	57	38
STA. 00+00.00 TO STA. 335+39.10				
*F.A.P. 729 & F.A.U. 6999 CONTRACT NO. 91367				

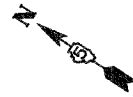

EXIST. CURVE 4
 PI STA. = 326+65.73
 I = 14° 55' 06" (RT)
 D = 1' 00' 49"
 R = 5,652.26'
 T = 740.03'
 L = 1,471.69'
 E = 48.24'
 e = ----
 T.R. = ----
 S.E. RUN = ----
 P.C. STA. = 320+67.40
 P.T. STA. = 335+39.10

END IMPROVEMENT,
 HMA SURF REM & PCC BUTT JT.
 STA. 335+39.10=
 STA. 1335+39.1 AHEAD

BEGIN PCC BUTT JT.
 STA. 335+19.00

END HMA SURF REM LYNCH RD
 BEGIN HMA SURF REM EASTGATE DR

END IMPROVEMENT &
 HMA SURFACE REMOVAL
 STA. 461+40.25

LEGEND

- PCC MEDIAN REMOVAL
- PCC MEDIAN REMOVAL PARTIAL DEPTH
- PCC BUTT JOINT
- PAVEMENT PATCHING
- HMA SURFACE REMOVAL
- PCC SURFACE REMOVAL

NOTES:

1. FOR PCC BUTT JOINT DETAILS, SEE SHEET NO. 04

 CITY OF DANVILLE, ILL.	DATE
	REVISIONS
	NAME

DEPARTMENT OF ENGINEERING
 DANVILLE, ILL. R. DAVID SCHNELLE, CITY ENGINEER
 LYNCH ROAD IMPROVEMENT
 EXISTING REMOVAL PLAN
 STA. 330+00 TO STA. 335+36.70
 SCALE: 1/8" = 1'-0"
 DATE: 3/12/2007
 DRAWN BY: RDS
 CHECKED BY: MEW

X:\Projects\Cty\Current\05010215-Lynch_Spur\C.v.1\DGN\REM007.dgn