


RTE.	PROJECT NO.	COUNTY	TOTAL SHEETS	SHEET NO.
•	05-00218-00-PV	VERMILION	57	51
STA. 00+00.00 TO STA. 335+39.10				
*F.A.P. 729 & F.A.U. 6999 CONTRACT NO. 91367				

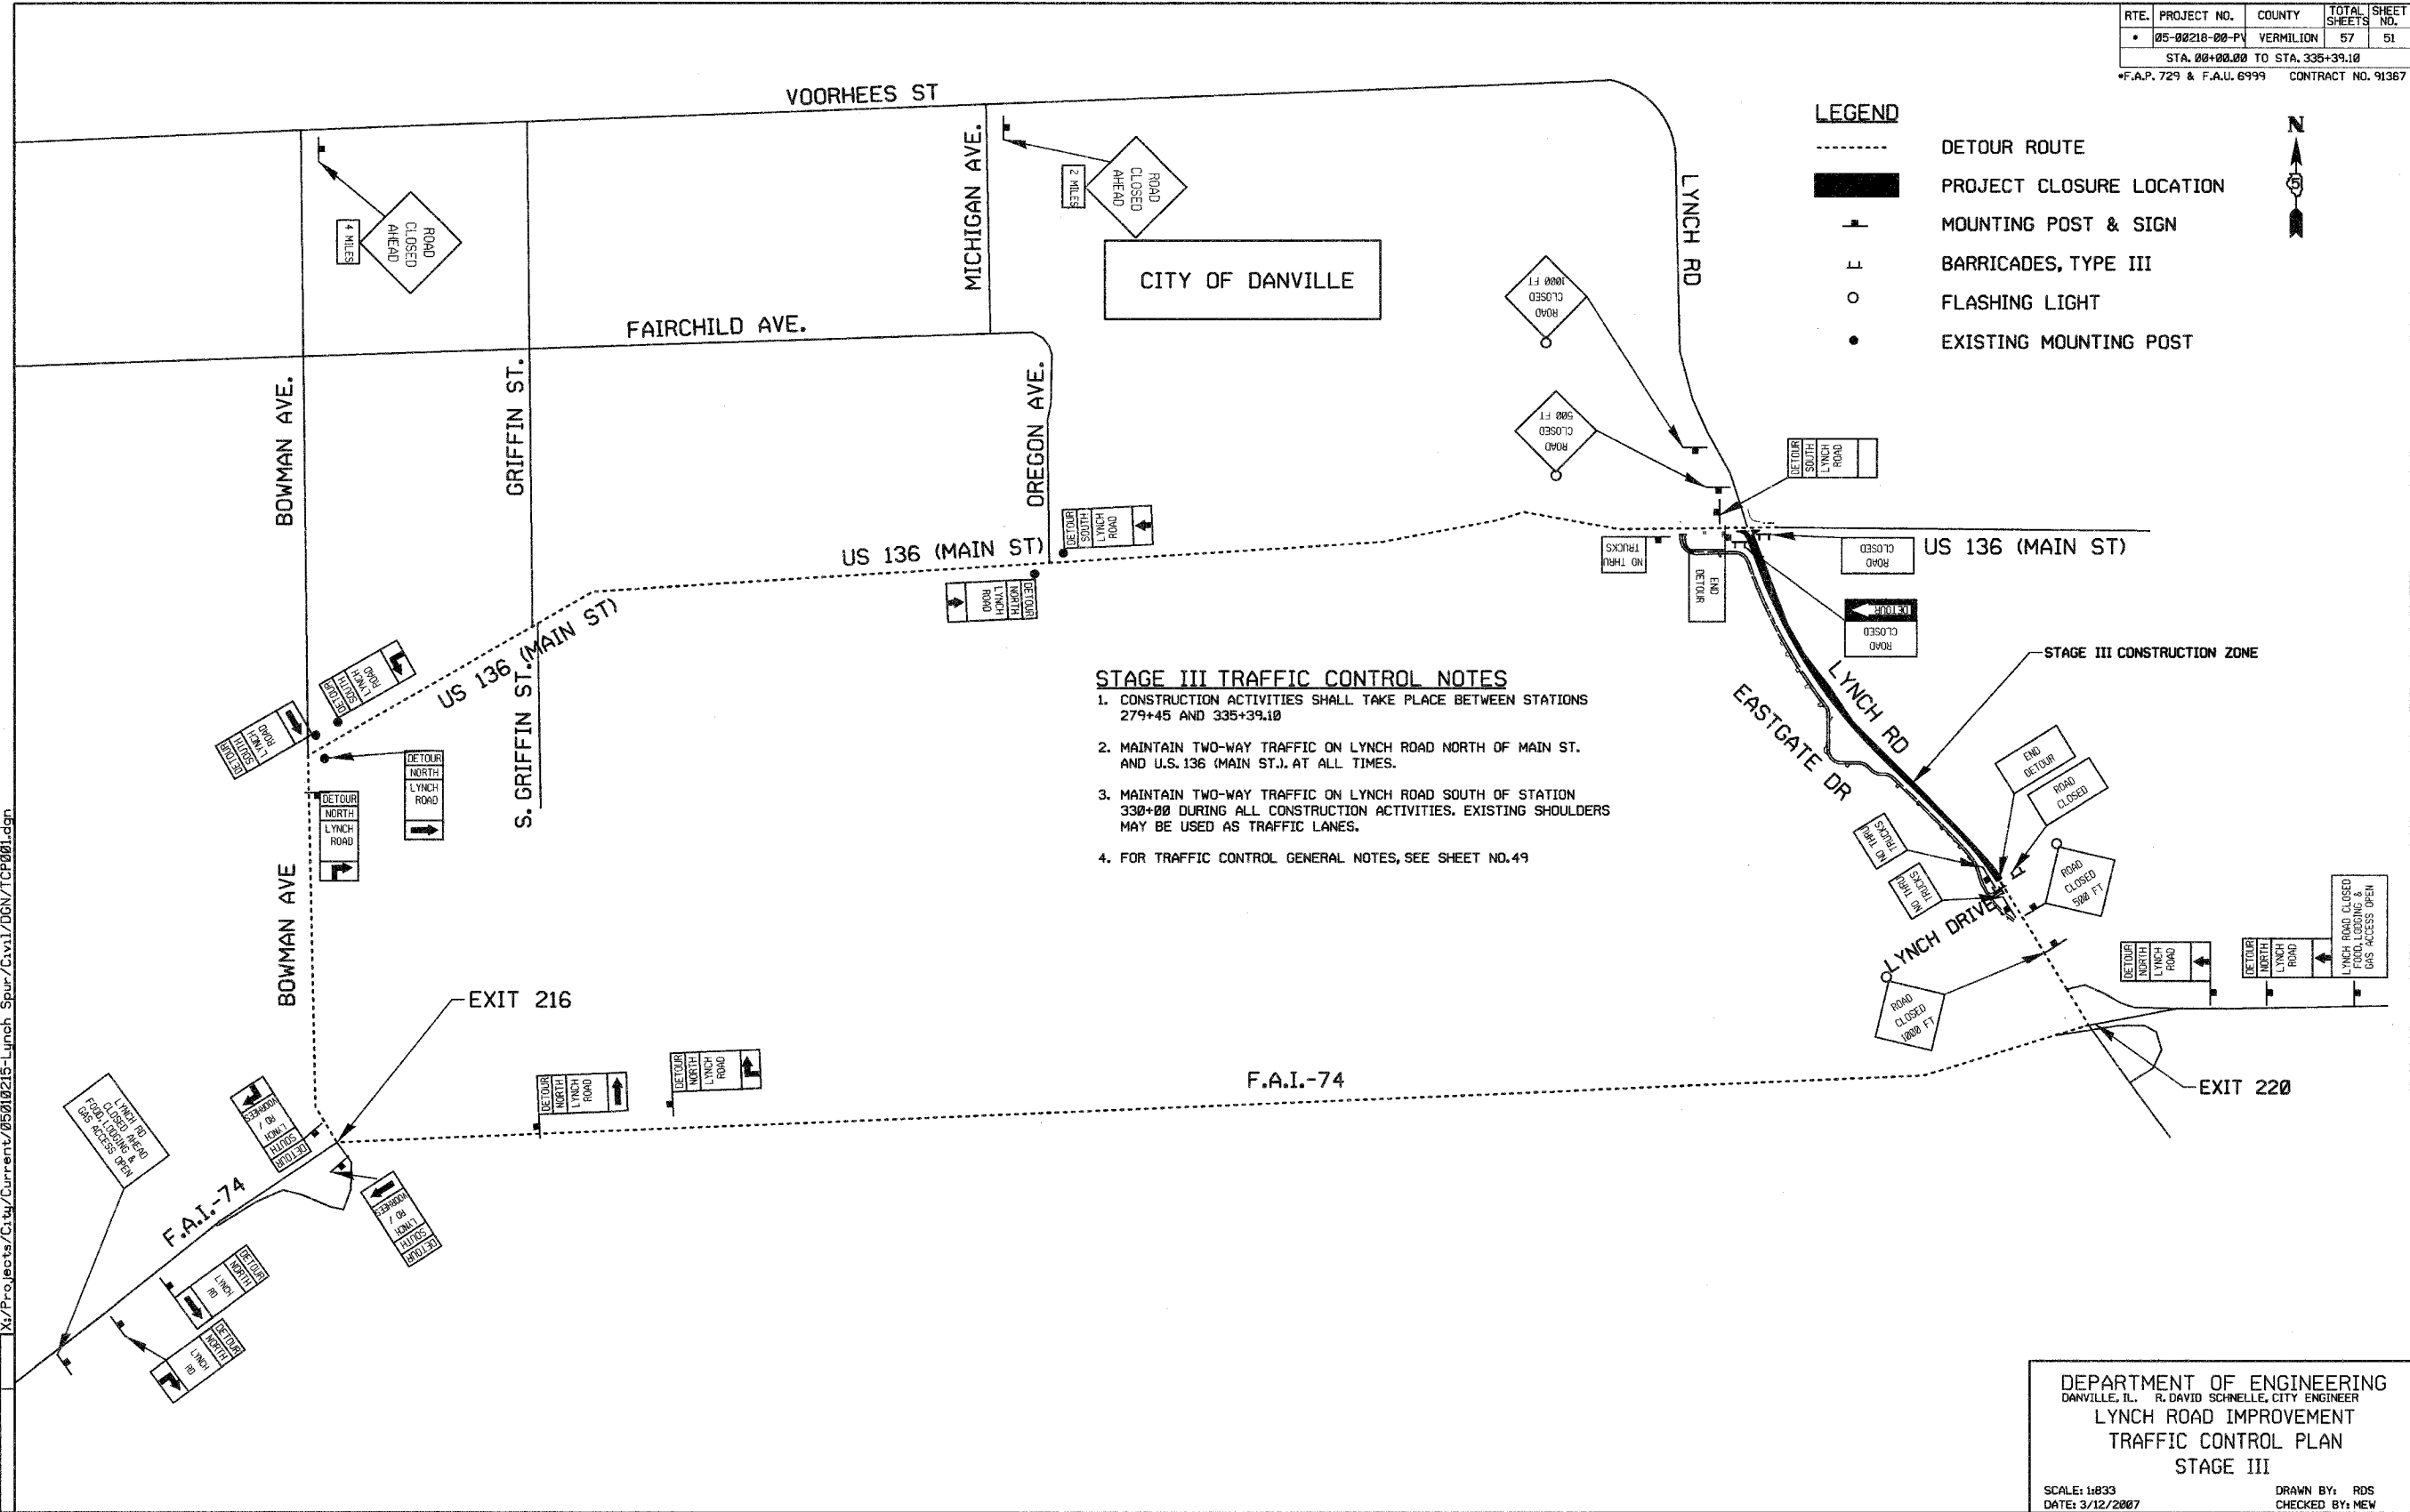

**STAGE III TRAFFIC CONTROL NOTES**

1. CONSTRUCTION ACTIVITIES SHALL TAKE PLACE BETWEEN STATIONS 279+45 AND 335+39.10
2. MAINTAIN TWO-WAY TRAFFIC ON LYNCH ROAD NORTH OF MAIN ST. AND U.S. 136 (MAIN ST.) AT ALL TIMES.
3. MAINTAIN TWO-WAY TRAFFIC ON LYNCH ROAD SOUTH OF STATION 330+00 DURING ALL CONSTRUCTION ACTIVITIES. EXISTING SHOULDERS MAY BE USED AS TRAFFIC LANES.
4. FOR TRAFFIC CONTROL GENERAL NOTES, SEE SHEET NO. 49

REVISIONS	DATE	BY	DESCRIPTION

DEPARTMENT OF ENGINEERING  
 DANVILLE, IL. R. DAVID SCHNELLE, CITY ENGINEER  
 LYNCH ROAD IMPROVEMENT  
 TRAFFIC CONTROL PLAN  
 STAGE III  
 SCALE: 1/8"=1'-0"  
 DATE: 3/12/2007  
 DRAWN BY: RDS  
 CHECKED BY: NEW

X:\Projects\Cty\Current\0501215-Lynch\_Spur\Cv1\DCN\TCP\001.dgn