


RTE.	PROJECT NO.	COUNTY	TOTAL SHEETS	SHEET NO.
*	05-00218-00-PV	VERMILION	57	52
STA. 00+00.00 TO STA. 335+39.10				
*F.A.P. 729 & F.A.U. 6999 CONTRACT NO. 91367				

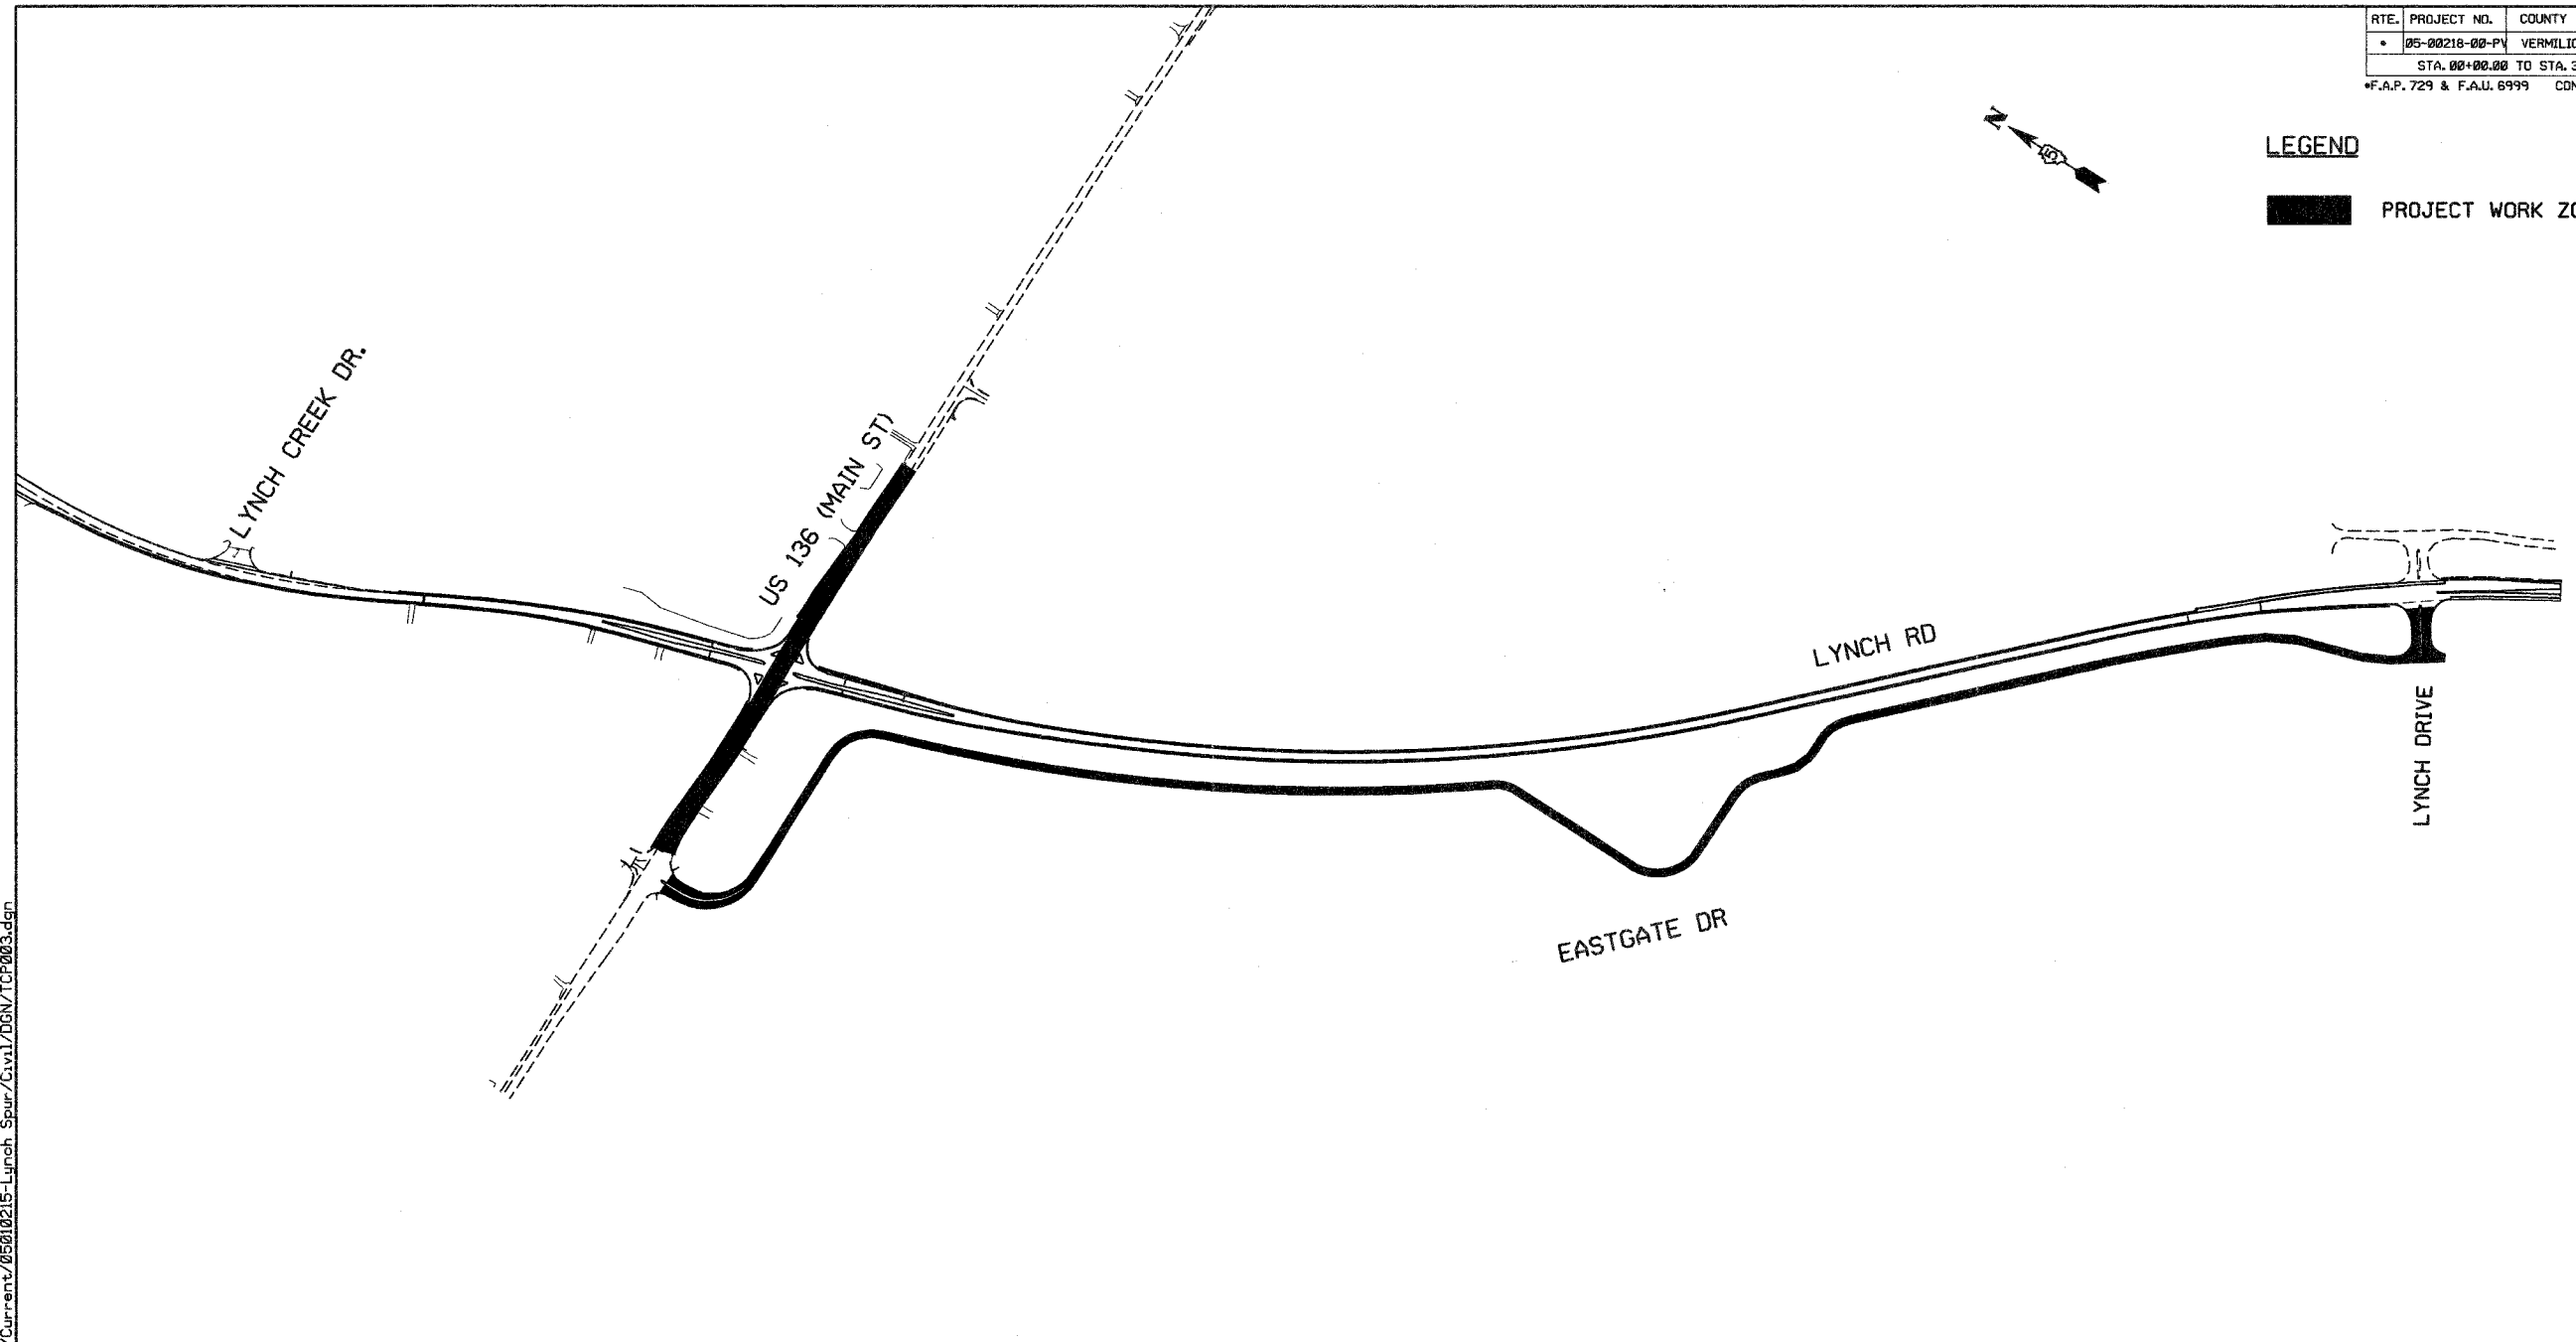

LEGEND

PROJECT WORK ZONE



X:\Projects\Cty\Current\05010215-Lynch_Spur\Civil\DCN\TCP003.dgn

STAGE IV TRAFFIC CONTROL NOTES

1. CONSTRUCTION ACTIVITIES WILL TAKE PLACE ON U.S. 136 (MAIN ST), EASTGATE DR., AND LYNCH DR. ACTIVITIES WILL CONSIST OF HMA RESURFACING, SHOULDER IMPROVEMENTS, AND BASE COURSE WIDENING. MAINTAIN A MINIMUM OF ONE THOUGH LANE (11 FEET) AT ALL TIMES.
2. FOR TRAFFIC CONTROL GENERAL NOTES, SEE SHEET NO.49

	DATE
	REVISIONS
NAME	

DEPARTMENT OF ENGINEERING
 DANVILLE, IL. R. DAVID SCHNELLE, CITY ENGINEER
LYNCH ROAD IMPROVEMENT
TRAFFIC CONTROL PLAN
STAGE IV

SCALE: 1:250
 DATE: 3/12/2007

DRAWN BY: RDS
 CHECKED BY: MEW