


F.A. R.T.E.	SECTION	COUNTY	TOTAL SHEETS	SHEET NO.
T.R. 60	06-05132-00-BR	EDGAR	15	10
STA. 13+00		TO STA. 13+50		
ROAD DIST. ILLINOIS		EMBARRASS		
CONTRACT NO. 91374				

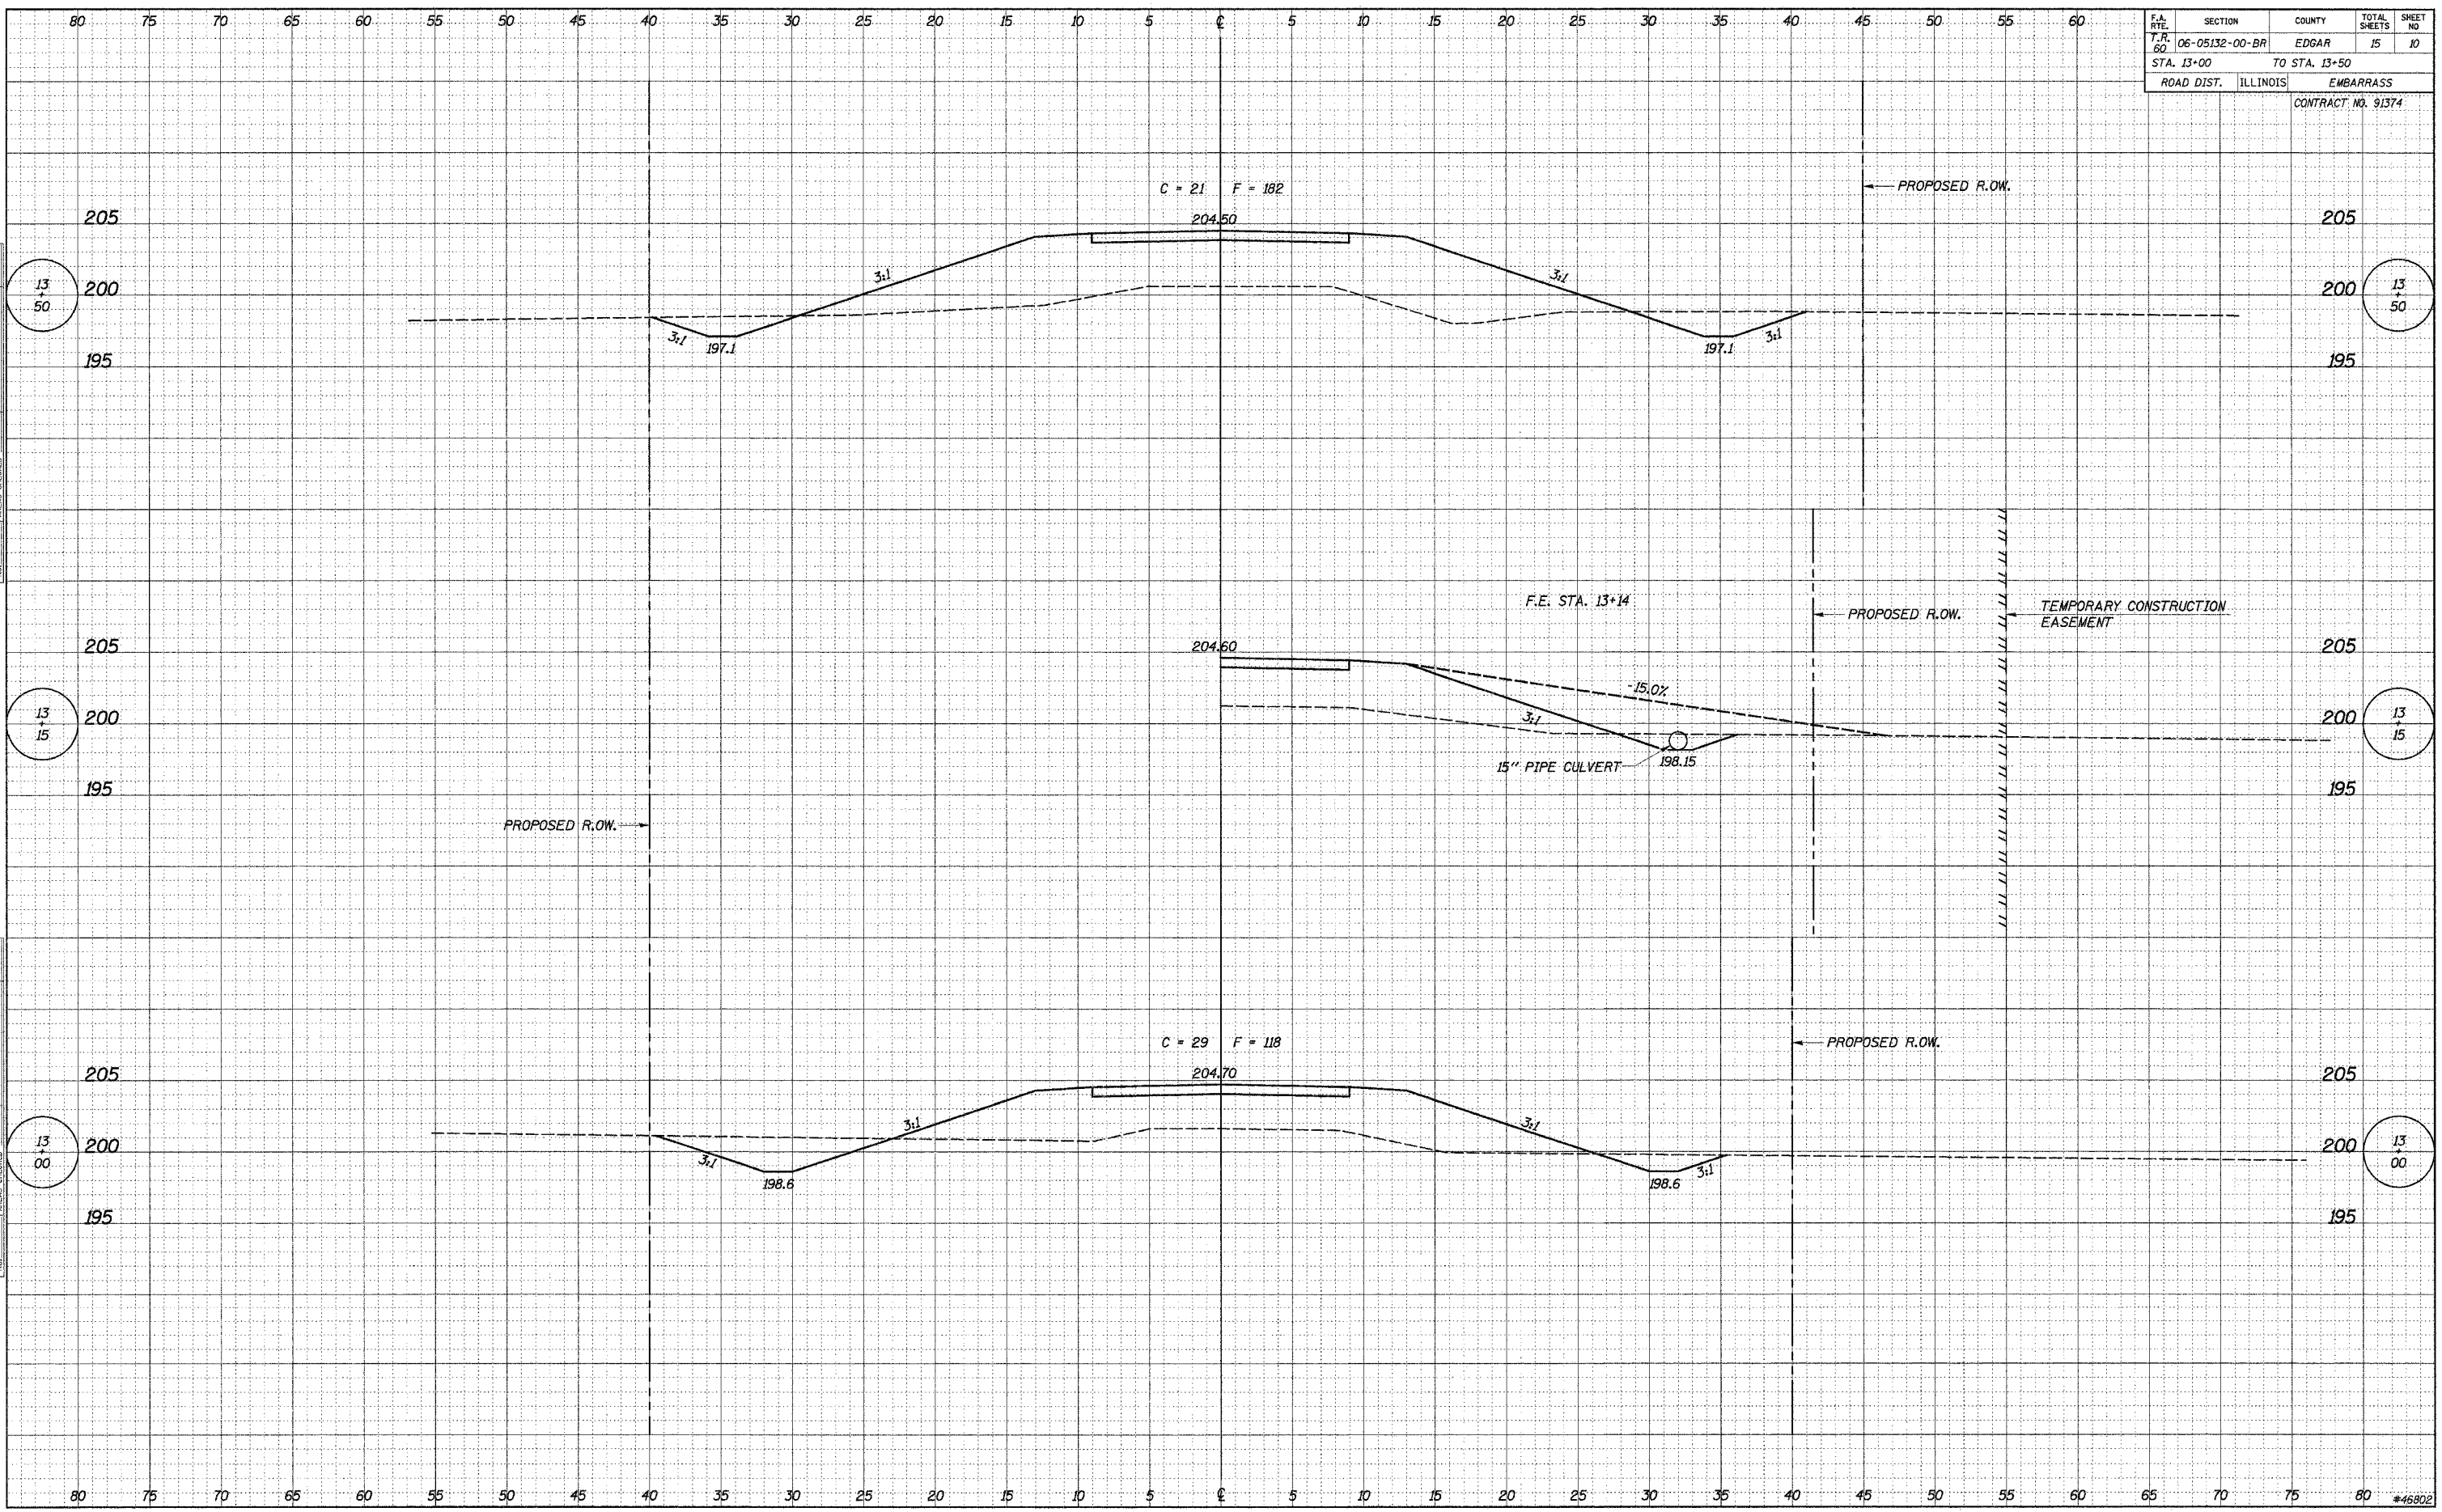

DATE	BY
SURVEYED	PLOTTED
NOTE BOOK	AREAS CHECKED
NO.	

DATE	BY
05/17/96	S.A.P.
SURVEYED	PLOTTED
NOTE BOOK	AREAS CHECKED
NO.	