


F.P. NO.	SECTION	COUNTY	TOTAL SHEETS	SHEET NO.
T.R. NO.	06-05132-00-BR	EDGAR	15	12
STA. 15+63.83	TO STA. 16+50			
ROAD DIST.	ILLINOIS	EMBARRASS		
CONTRACT NO. 91374				

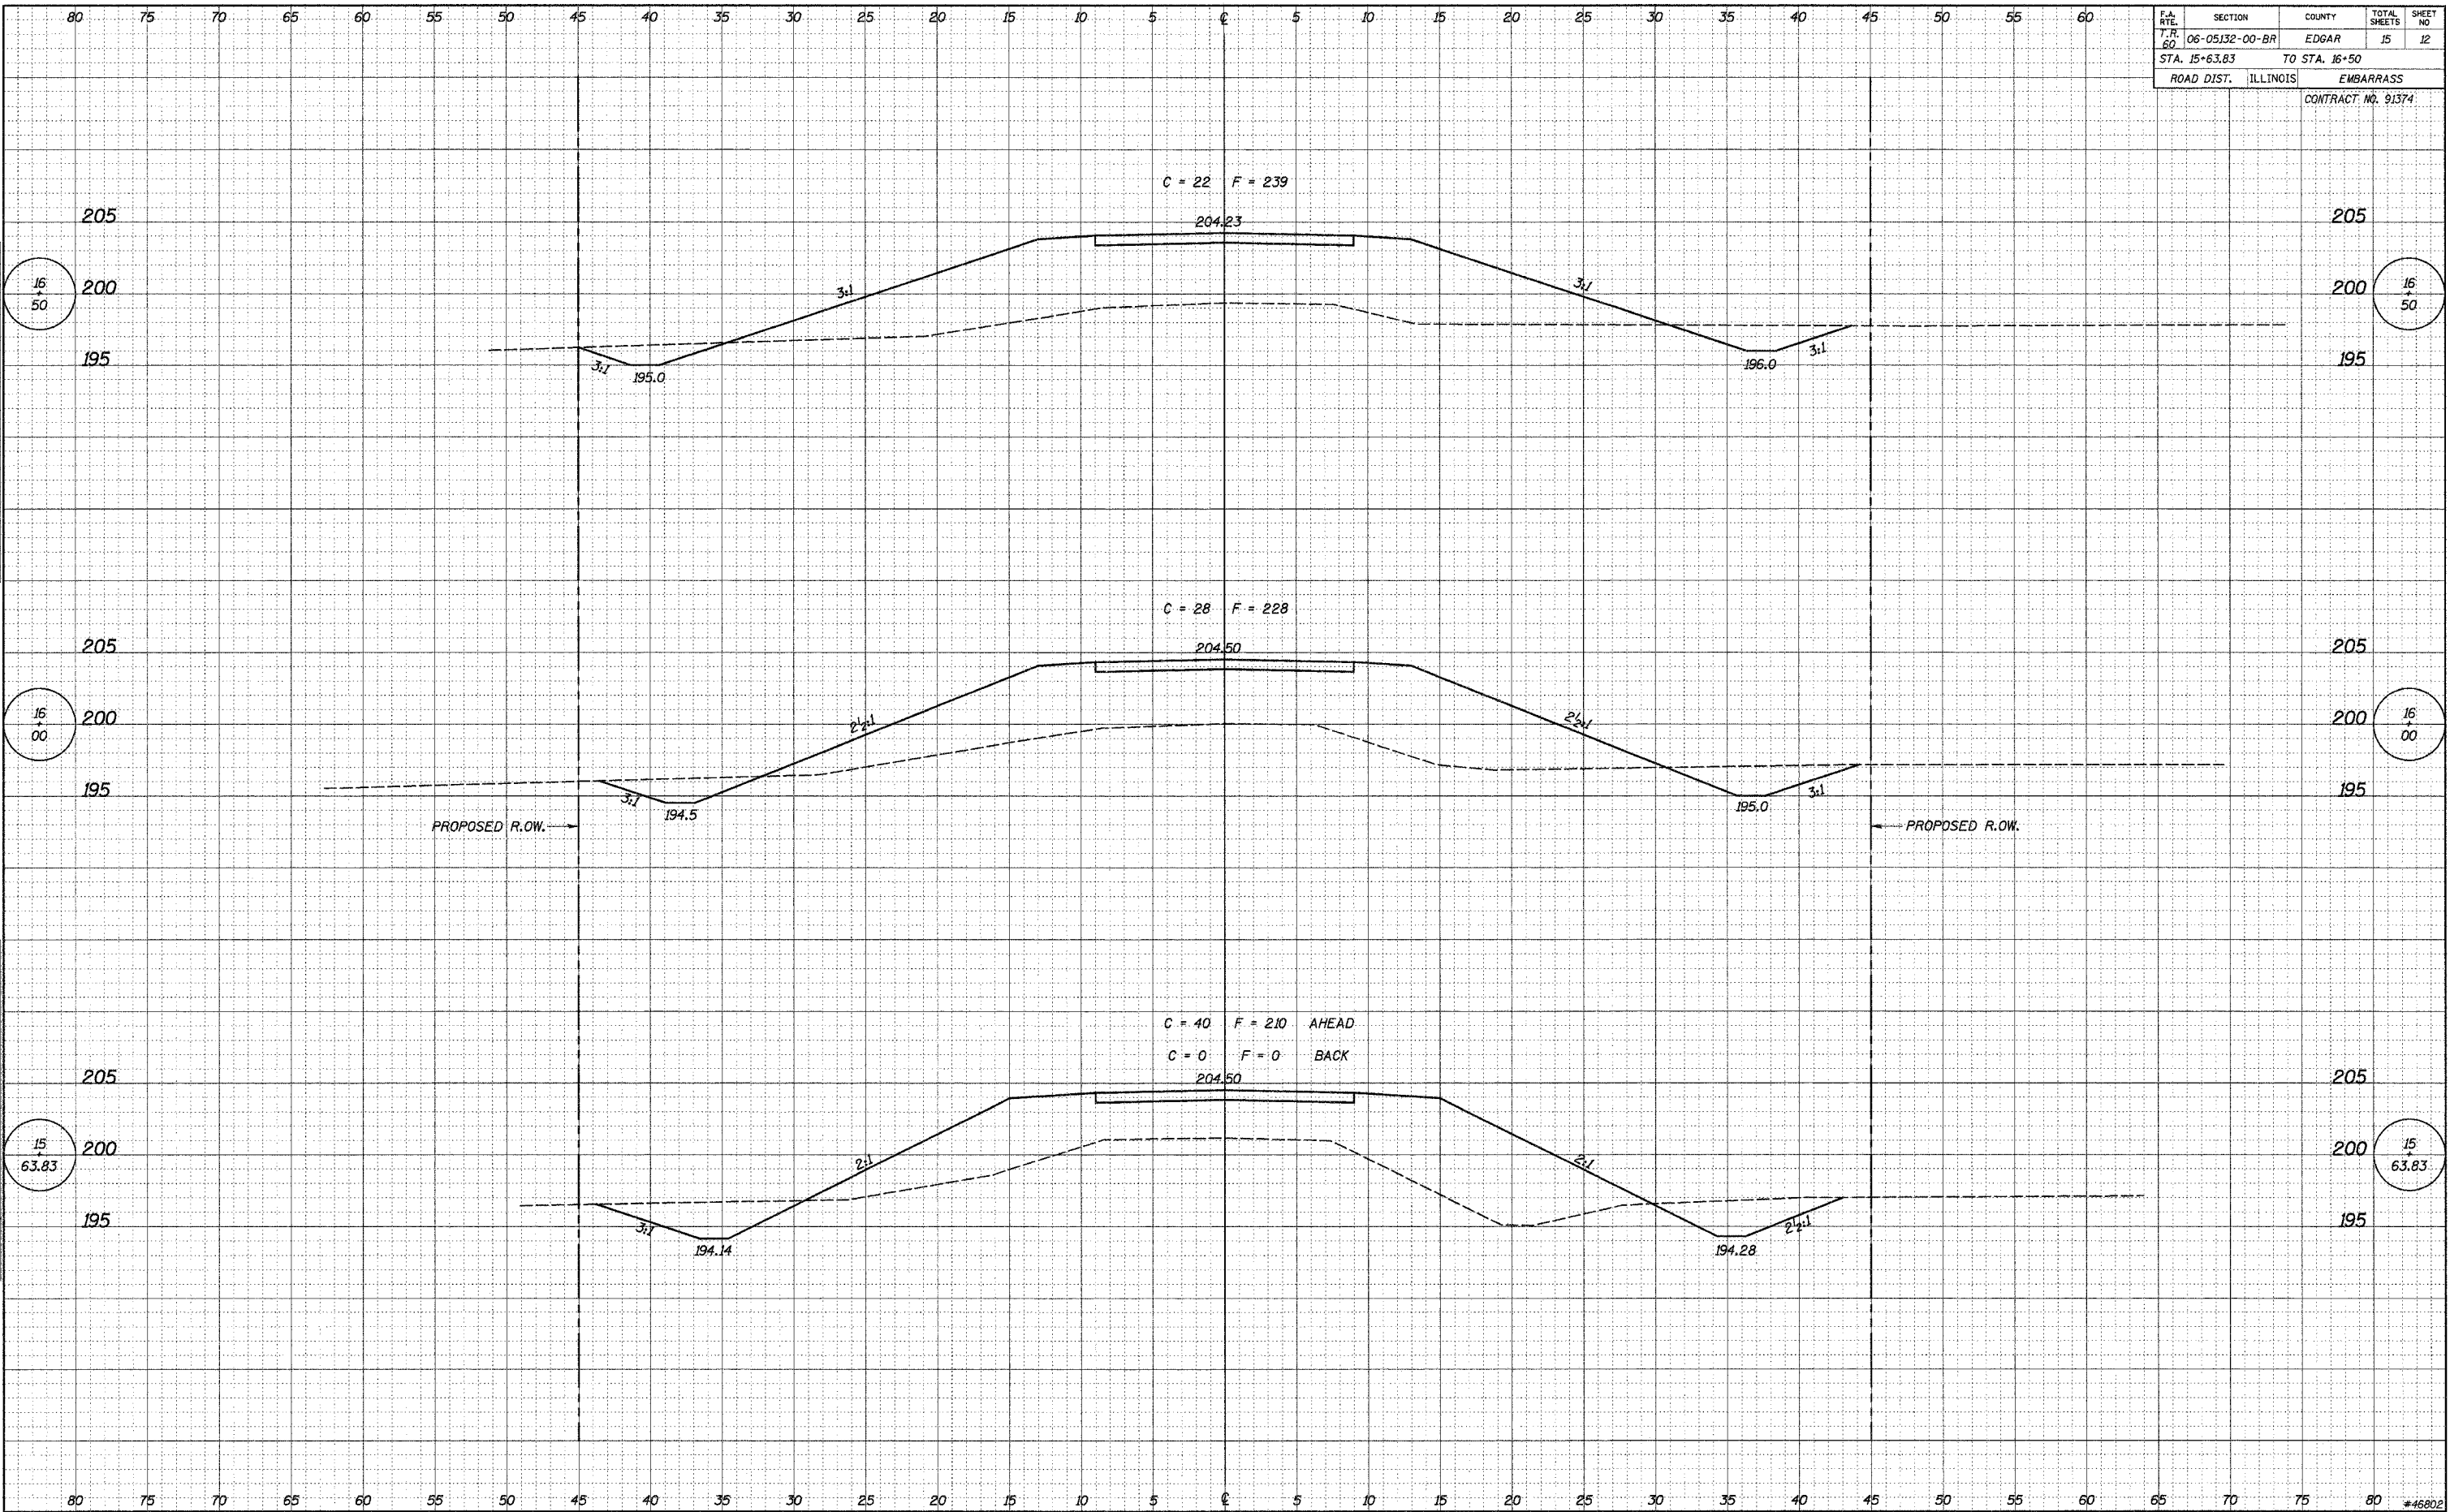

DATE: \_\_\_\_\_  
 BY: \_\_\_\_\_  
 SURVEYED: \_\_\_\_\_  
 TEMPLATE: \_\_\_\_\_  
 AREAS CHECKED: \_\_\_\_\_  
 NO.: \_\_\_\_\_

DATE: 02/17/06  
 BY: S.A.P.  
 SURVEYED: \_\_\_\_\_  
 TEMPLATE: \_\_\_\_\_  
 AREAS CHECKED: \_\_\_\_\_  
 NO.: \_\_\_\_\_