



STATE OF ILLINOIS  
DEPARTMENT OF TRANSPORTATION

ROUTE NO.	SECTION	COUNTY	TOTAL SHEETS	SHEET NO.
TR 151	*	CHRISTIAN	20	13
FED. ROAD DIST. NO.		ILLINOIS	FED. AID PROJECT	

SHEET NO. 9  
9 SHEETS

\* 93-08107-00-BR

BORING NO. 2

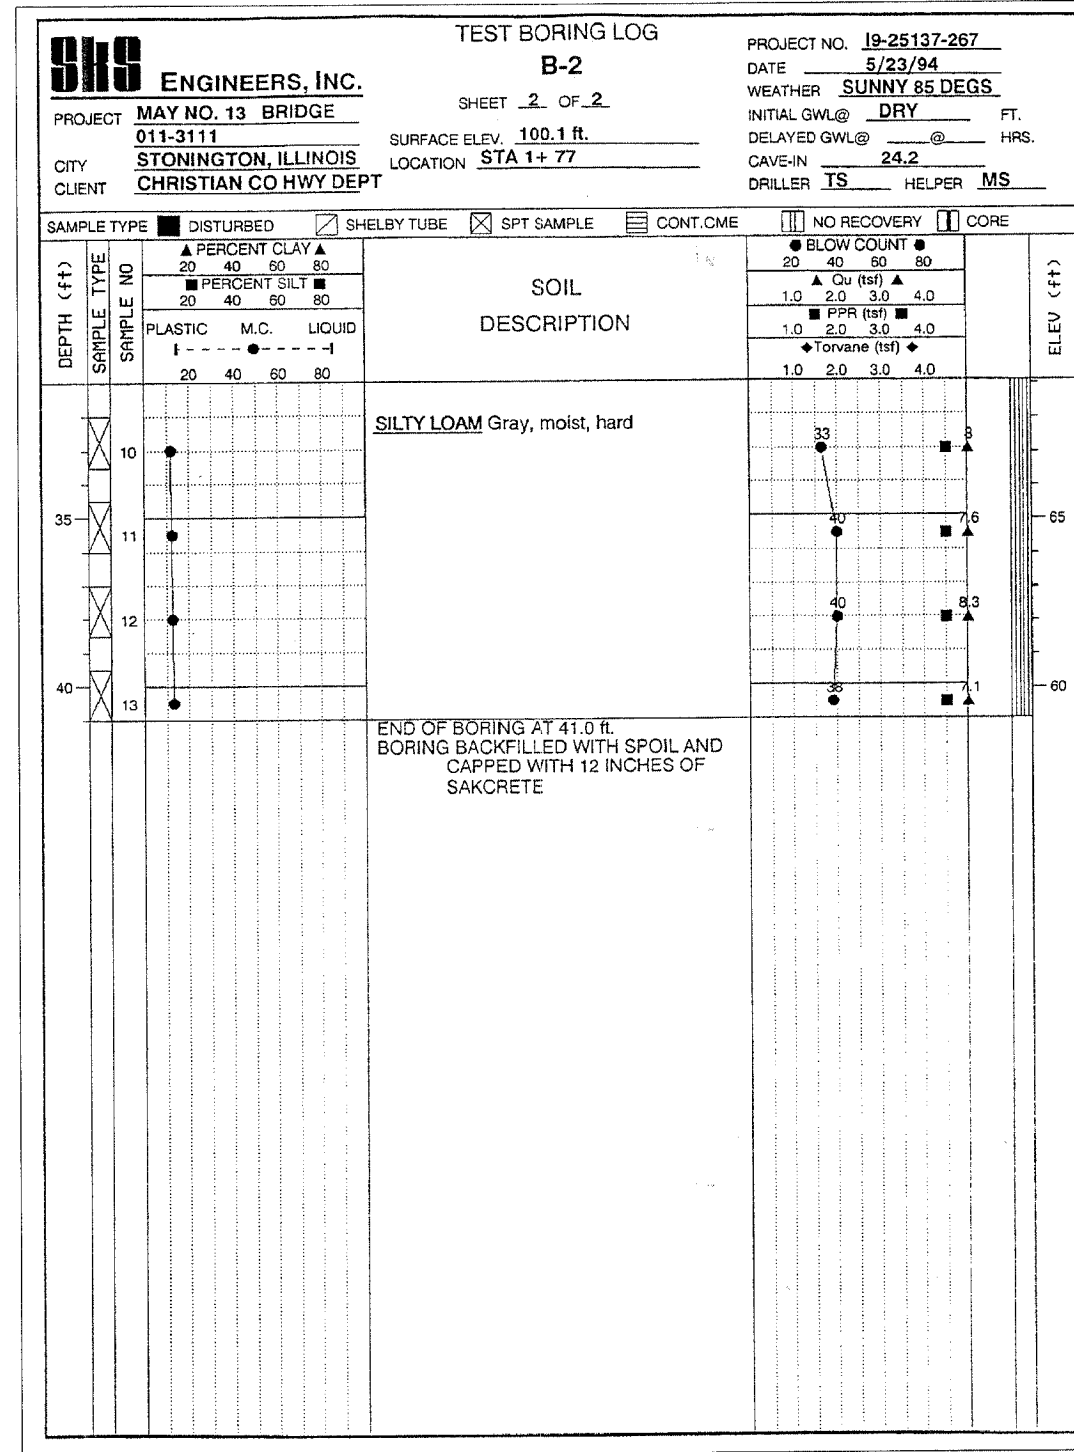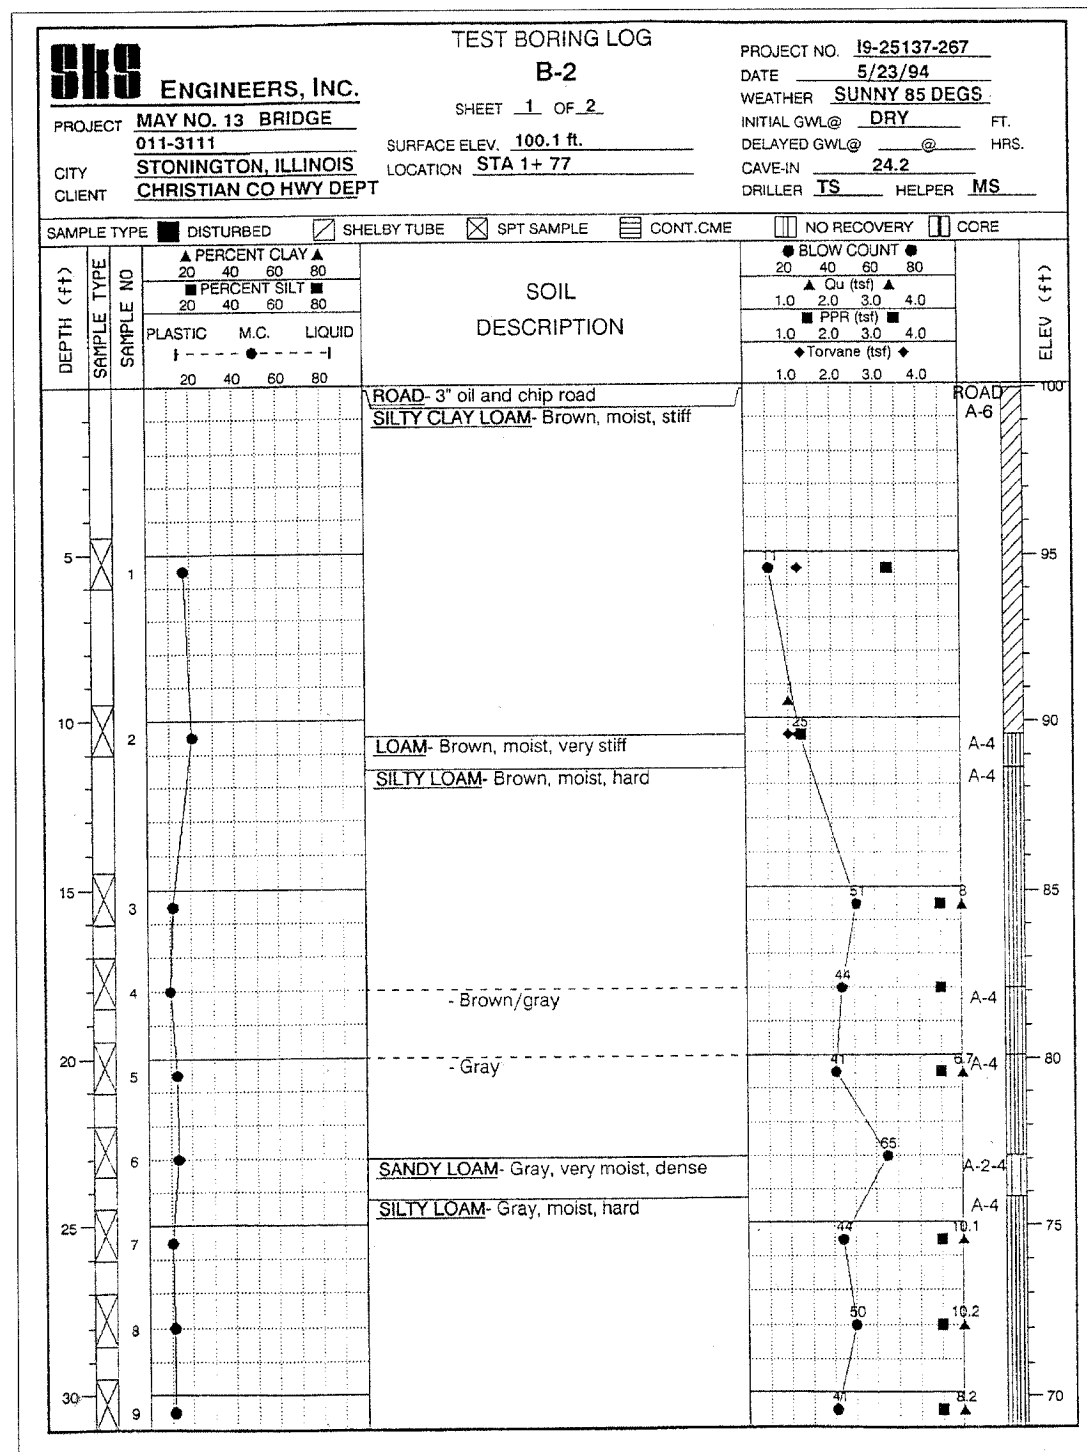

FILE NAME = J:\05228\DRAWINGS\SN013405\SN013405.dgn  
PLOT SCALE = 0.08333333  
PLOT TIME = 2:07:45 PM  
OPERATOR = mtchelel

ILLINOIS DEPARTMENT OF TRANSPORTATION  
**BORING LOGS**  
TR 151 OVER BRUSHY BRANCH CREEK  
SECTION 93-08107-00-BR  
CHRISTIAN COUNTY  
STATION 20+00.00  
S.N. 011-3405

SCALE: VERT. HORIZ.  
DATE: 4/8/06

DRAWN BY: LANDREY  
DESIGNED BY: MATHUR  
CHECKED BY: TRELLO

GREEN & BRADFORD, INC.  
OF SPRINGFIELD

COMPUTER FILE NO. SN0113405+09  
PROJECT 05228  
6/27/06-MML