


T.R. RTE.	SECTION	COUNTY	TOTAL SHEETS	SHEET NO.
151	****	CHRISTIAN	20	18
STA. 21+16.00 TO STA. 22+00.00				
FED. ROAD DIST. NO.		ILLINOIS FED. AID PROJECT		
**** 93-081(67-00-BR)		* 8905-021(35)		

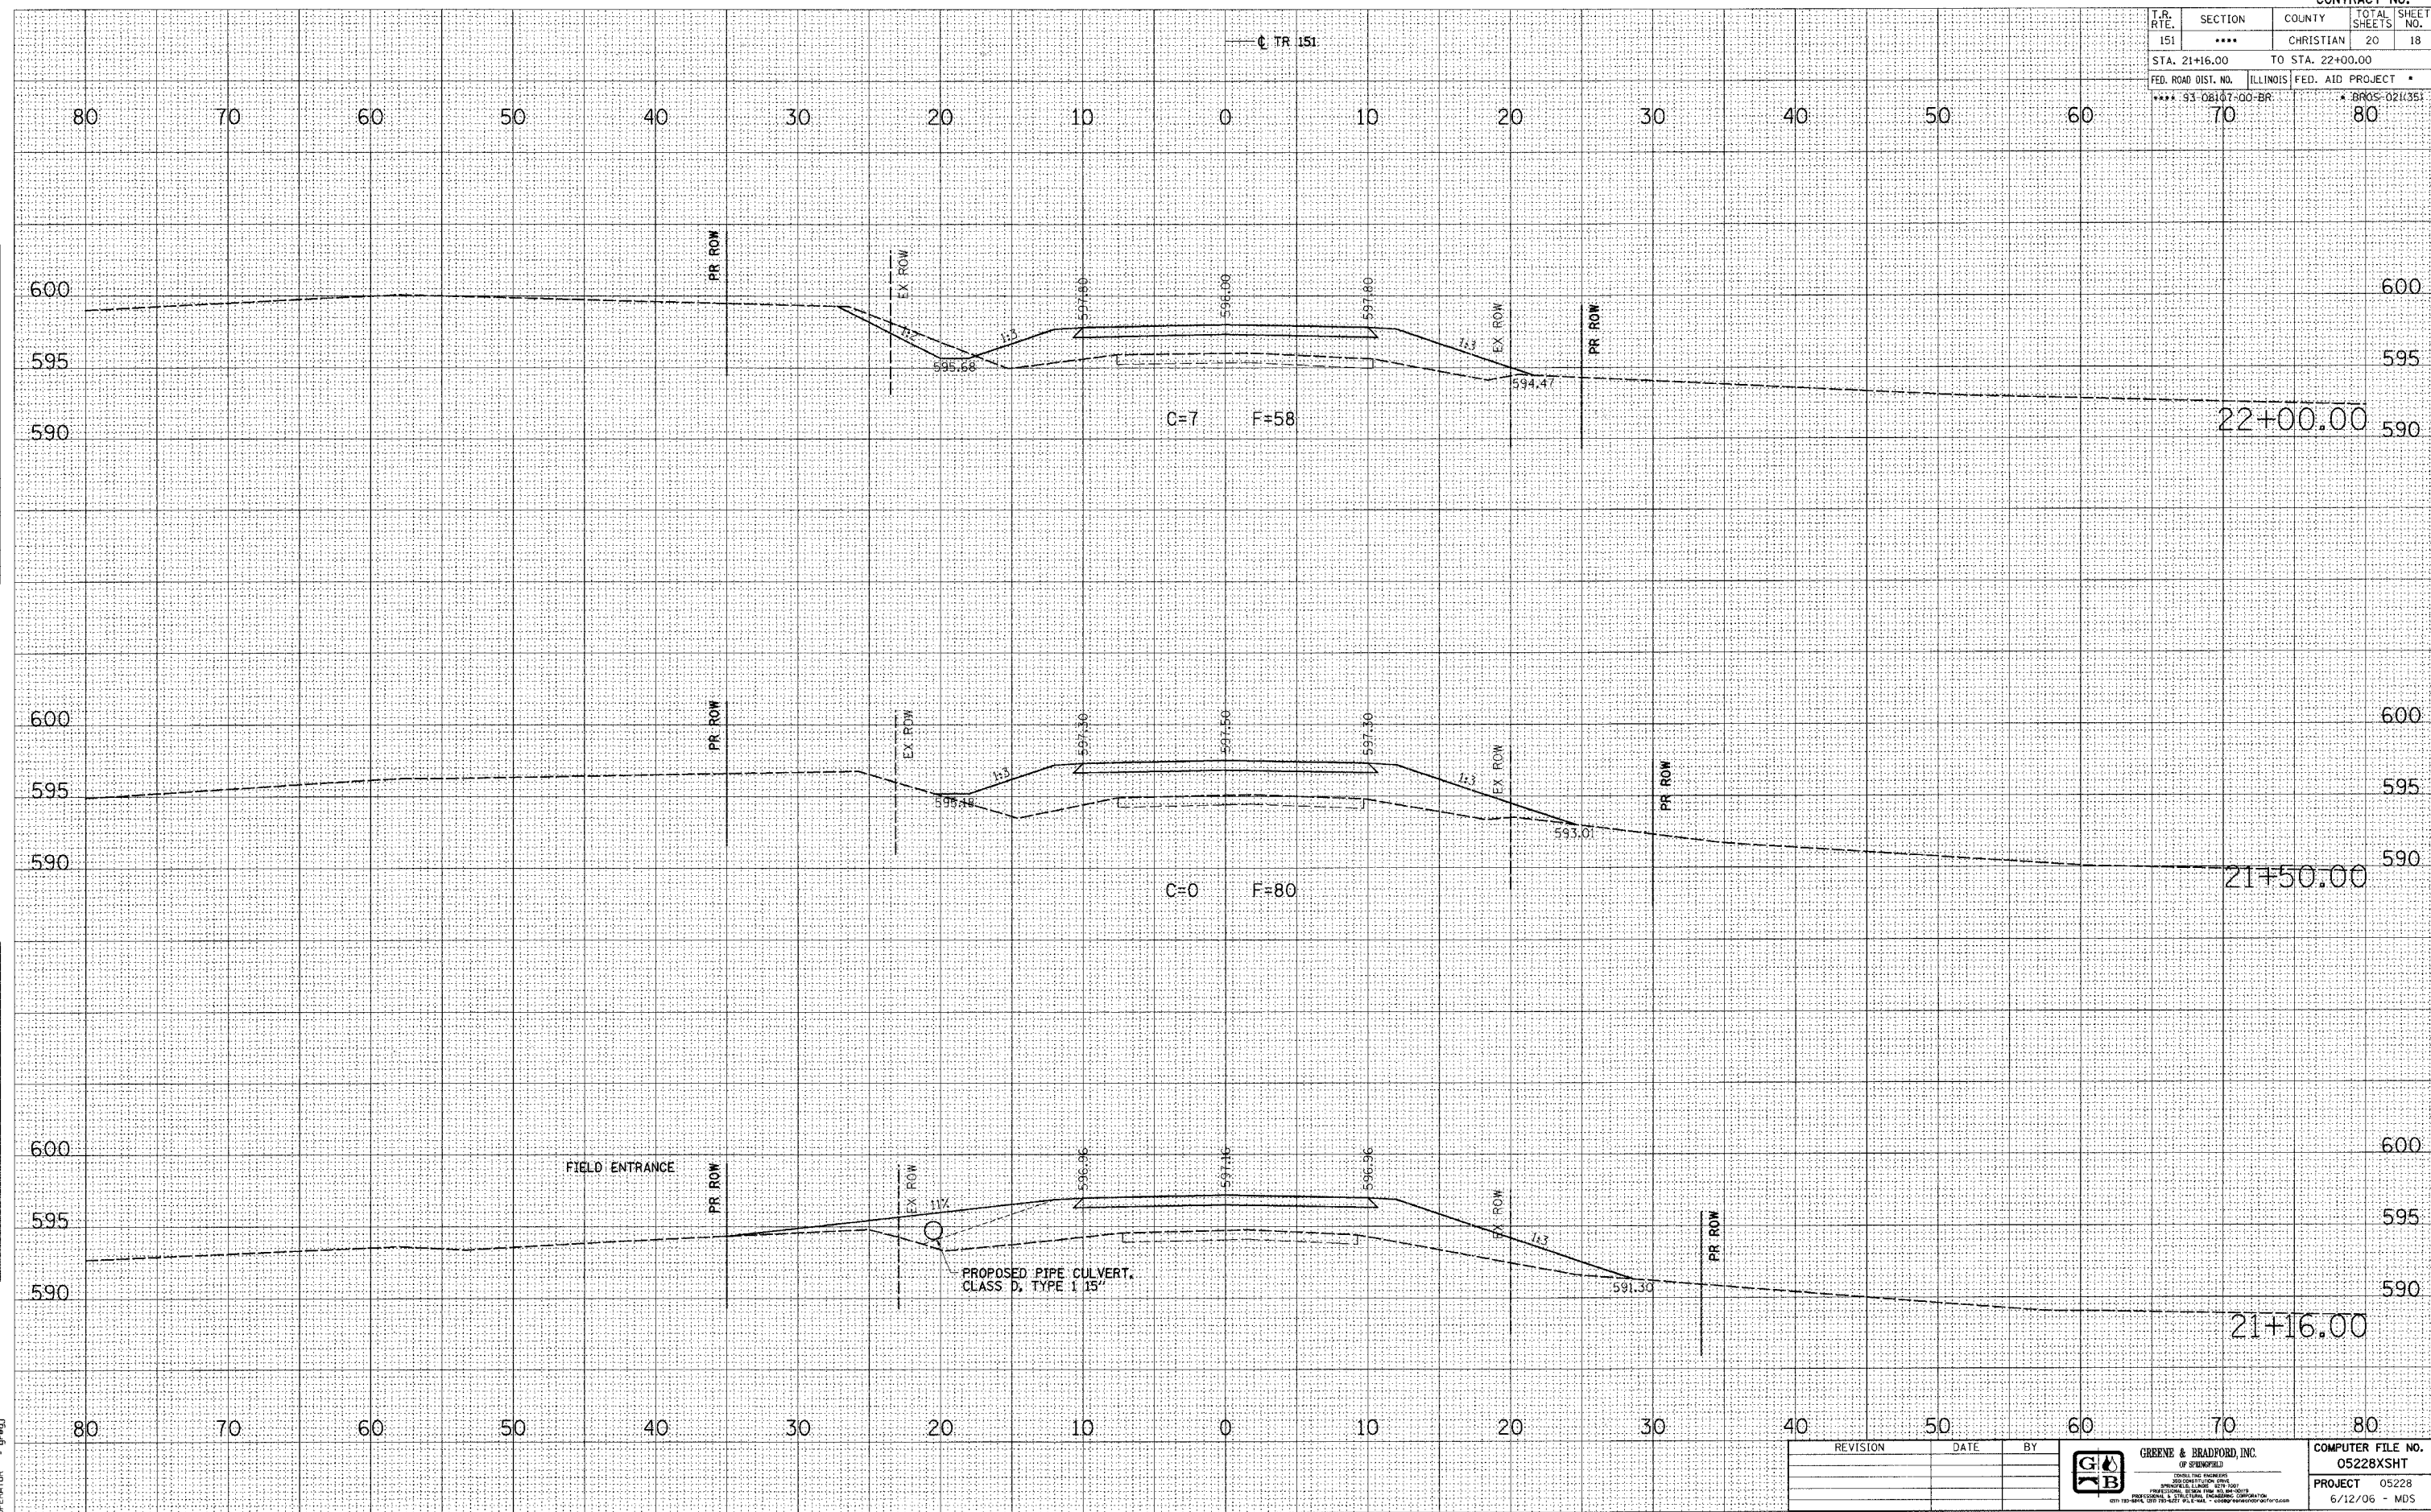

FINAL SURVEY	DATE
NO.	

ORIGINAL SURVEY	DATE
NO.	

PLOT DATE = 8/14/2006
 FILE NAME = J:\05228\DRAWINGS\05228XSHT.dwg
 REFERENCE = REF
 OPERATOR = gpbj

REVISION	DATE	BY

GREENE & BRADFORD, INC.
 OF SPRINGFIELD
 REGISTERED PROFESSIONAL ENGINEERS
 PROFESSIONAL & TECHNICAL SERVICES CORPORATION
 601 10th St., Springfield, IL 62761-1000

COMPUTER FILE NO. 05228XSHT
 PROJECT 05228
 6/12/06 - MDS