



DETAIL DRAWINGS - ENTRANCES

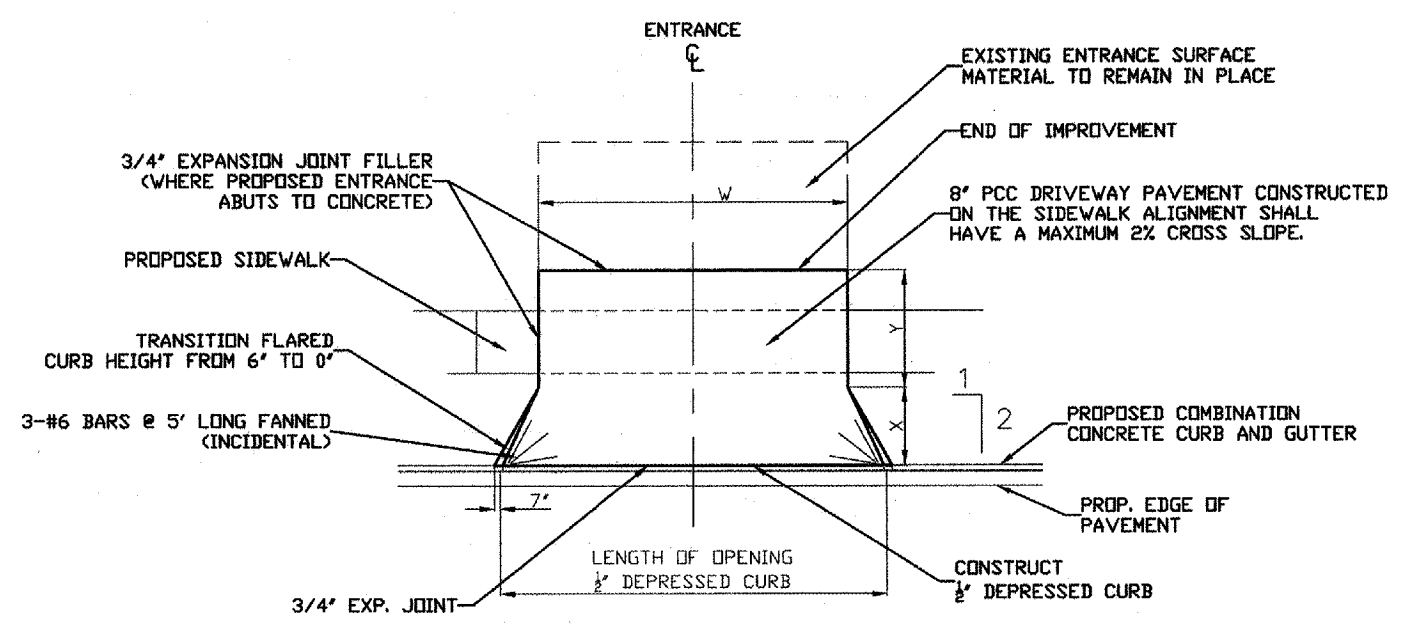

8" P.C.C. ENTRANCE DETAIL

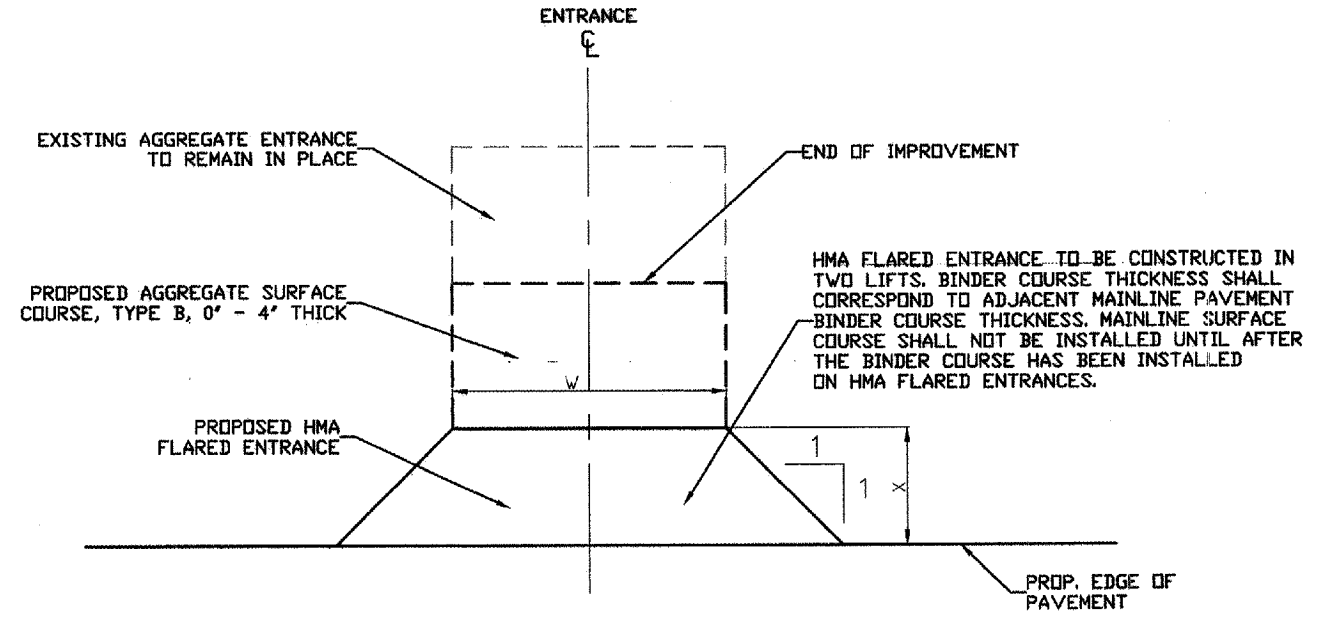

H.M.A. FLARE FOR AGGREGATE ENTRANCE DETAIL

TABULATION OF DRIVEWAY ENTRANCE CONSTRUCTION

LOCATION		DESCRIPTION	ENTRANCE SURFACE TYPE	DIMENSIONS (FT)			DRIVE PAVT REMOVAL (SY)	8" P.C.C. (SY)	HMA BINDER COURSE (TON)	HMA SURFACE COURSE (TON)	AGG SURF CSE (TON)	TEMP ACCESS (TON)	REMARKS
STATION	SIDE			W	X	Y							
2+80.36	R	COMMERCIAL	8" P.C.C.	34.2	8.3	4.0	58.6	50.7				25	MOVED SOUTH TO CLEAR POLE
3+33.33	R	COMMERCIAL	8" P.C.C.	35.0	8.6	4.0	64.6	53.5				25	
3+46.88	L	COMMERCIAL	8" P.C.C.	113.4	7.9	7.0	182.2	183.3				25	NO FLARE NORTH, INCLUDES CURB SOUTH
3+81.54	R	COMMERCIAL	8" P.C.C.	25.9	8.0	4.0	53.1	38.9				25	
4+07.51	L	ALLEY	AGGREGATE	9.3							1.3	5	
4+24.57	L	COMMERCIAL	8" P.C.C.	16.2	5.0	7.4	24.8	23.8				15	CHANNELIZE TO DRAIN NORTHWARD
6+50.59	R	COMMERCIAL	H.M.A. FLARE	35.0	8.0				4.85	2.91	4.3		NO FLARE SOUTH
7+31.31	R	COMMERCIAL	H.M.A. FLARE	35.0	6.0				3.83	2.30	4.5		
7+56.56	L	PRIVATE	H.M.A. FLARE	21.8	6.0				2.59	1.56	2.4		
7+79.58	R	COMMERCIAL	H.M.A. FLARE	29.6	6.0				3.32	1.99	2.0		
34+20.24	L	SCENIC TURNOUT	H.M.A. FLARE	32.5	9.8				6.45	3.87	2.8		
42+38.32	R	FIELD	H.M.A. FLARE	28.4	6.0				3.21	1.93	1.4		
55+47.19	R	FIELD	H.M.A. FLARE	35.0	6.0				3.83	2.30	1.0		
60+83.13	R	FIELD	H.M.A. FLARE	35.0	6.0				3.83	2.30	2.9		
87+00.93	R	FIELD	H.M.A. FLARE	18.0	6.0				2.24	1.34	1.0		
97+65.93	R	FRANK ROAD	H.M.A. FLARE	96.0	6.0				9.52	5.71	6.2		
												16	FROM SIDEWALK TABULATION
PROJECT TOTAL:							383.3	350.2	43.67	26.21	29.8	136	
USE:							384	351	SEE PAVING TABULATION	30	136		