


ROUTE	PSBA PROJECT NO.	SECTION	COUNTY	SHEET NO.	TOTAL SHEETS
FAS-1600	R-01-023	05-00012-00-RS	HANCOCK	28	43

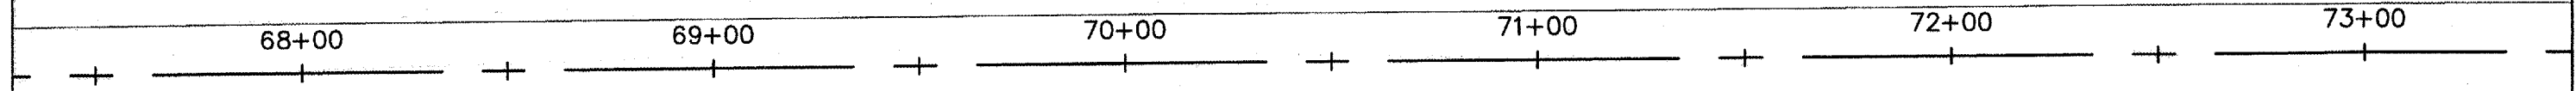

PROPOSED 12.0 LF,
UNDERDRAIN SPECIAL
& HEADWALL
STA: 72+00
(RIGHT SIDE ONLY)

