




ROUTE	PROJECT NO.	SECTION	COUNTY	SHEET	TOTAL
FAS-1600	R-01-023	05-00012-00-RS	HANCOCK	41	43

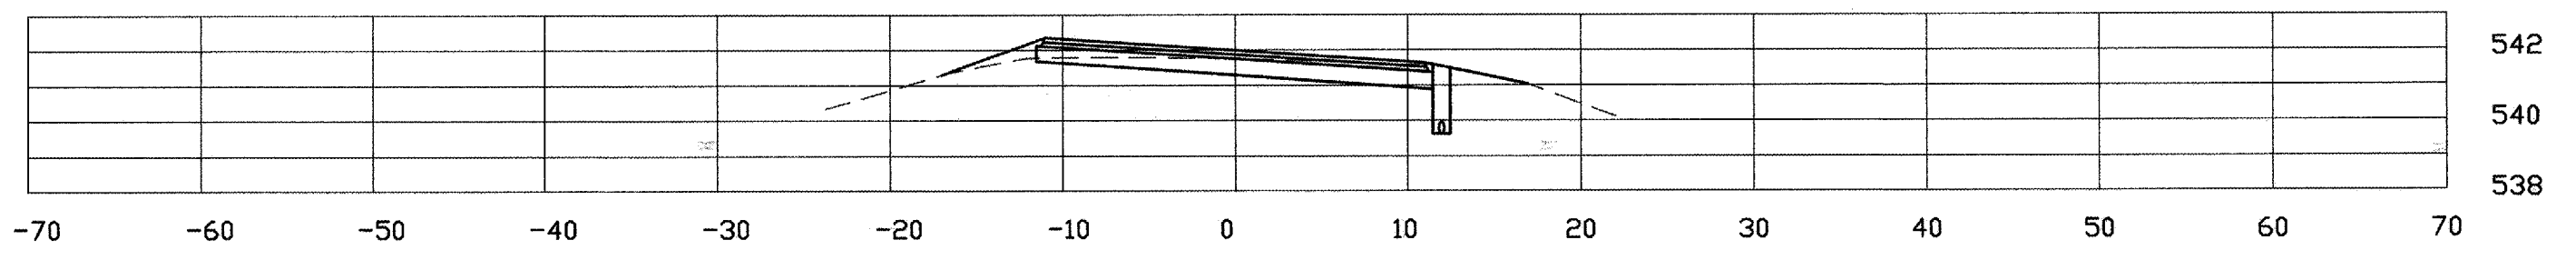


73+85.4

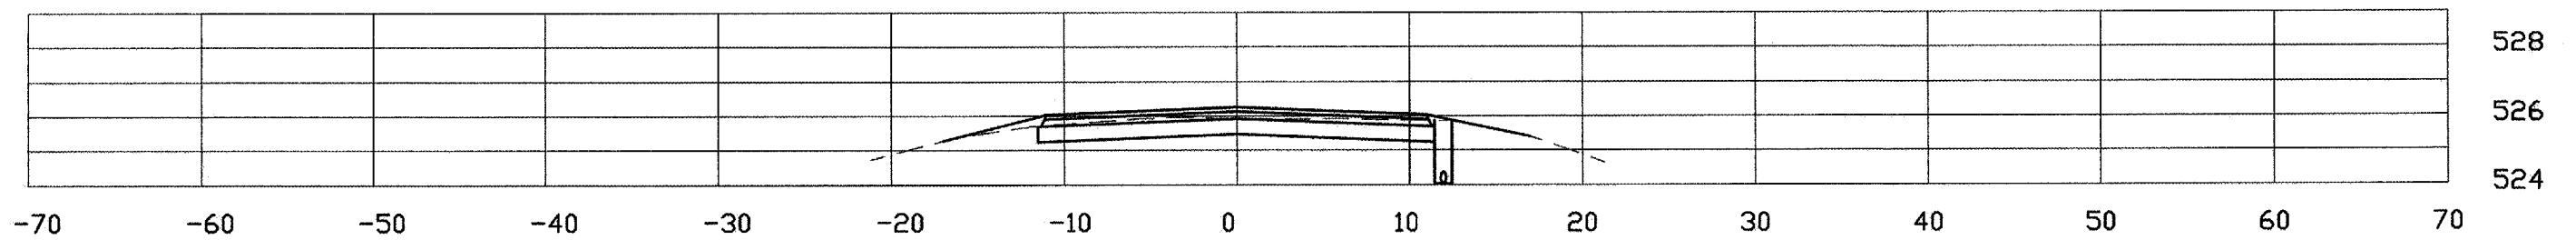

68+09.0

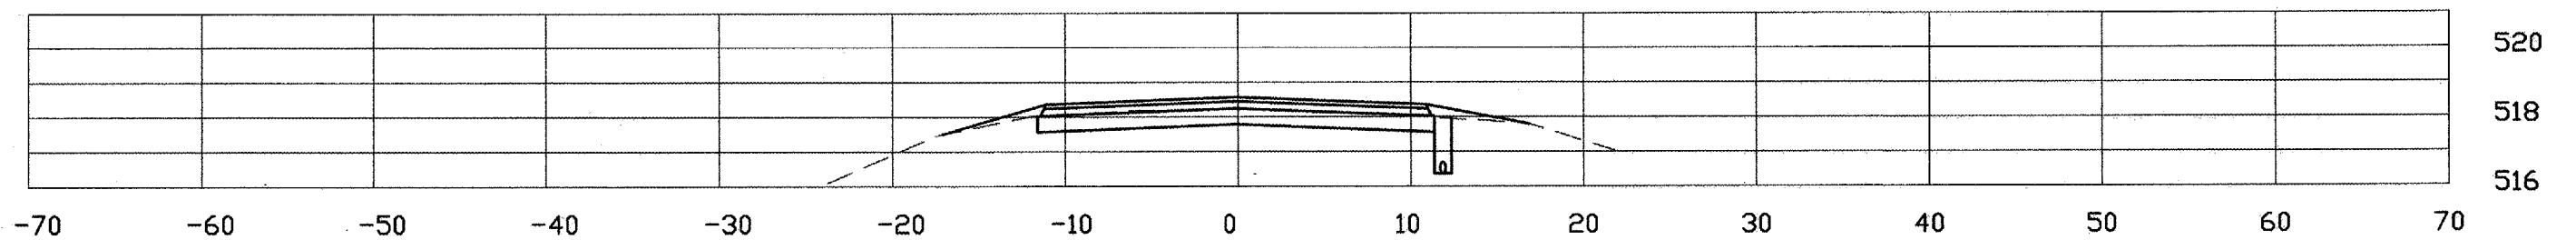

63+05.6

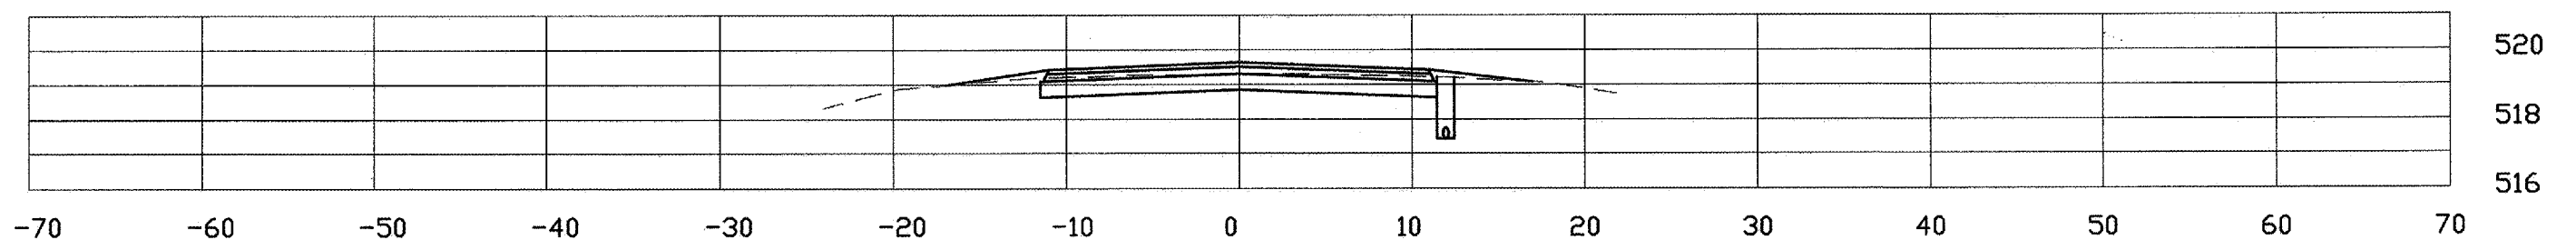

58+07.9