



9-3-07


| ROUTE | PROJECT NO. | SECTION | COUNTY | SHEET NO. | TOTAL SHEETS |
|----------|-------------|----------------|---------|-----------|--------------|
| FAS-1600 | R-01-023 | 05-00012-00-RS | HANCOCK | 42 | 43 |

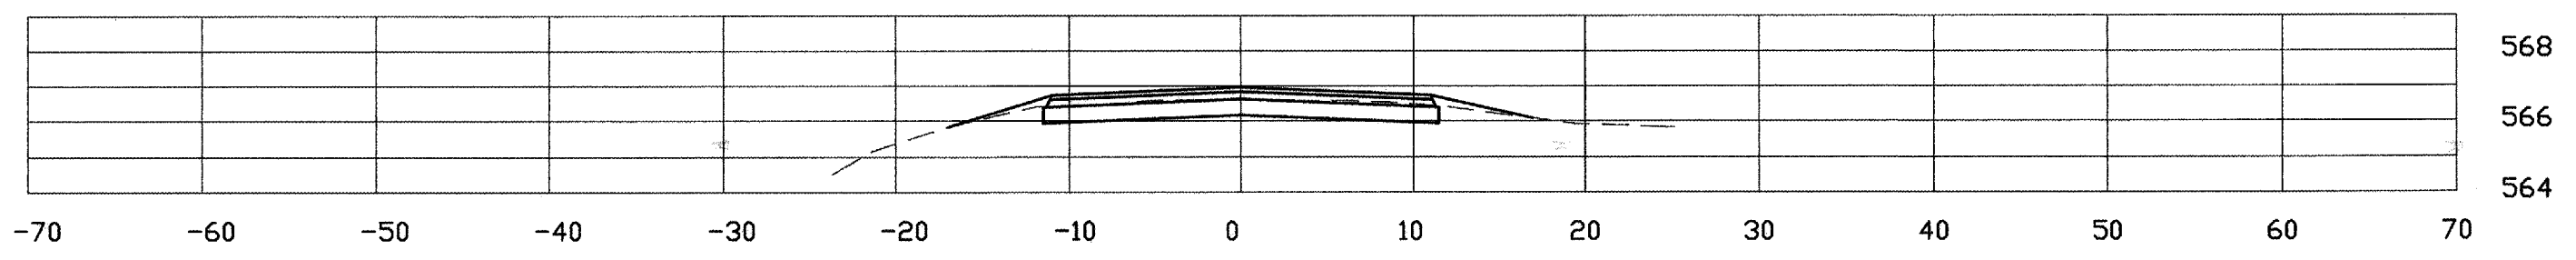


93+91.9

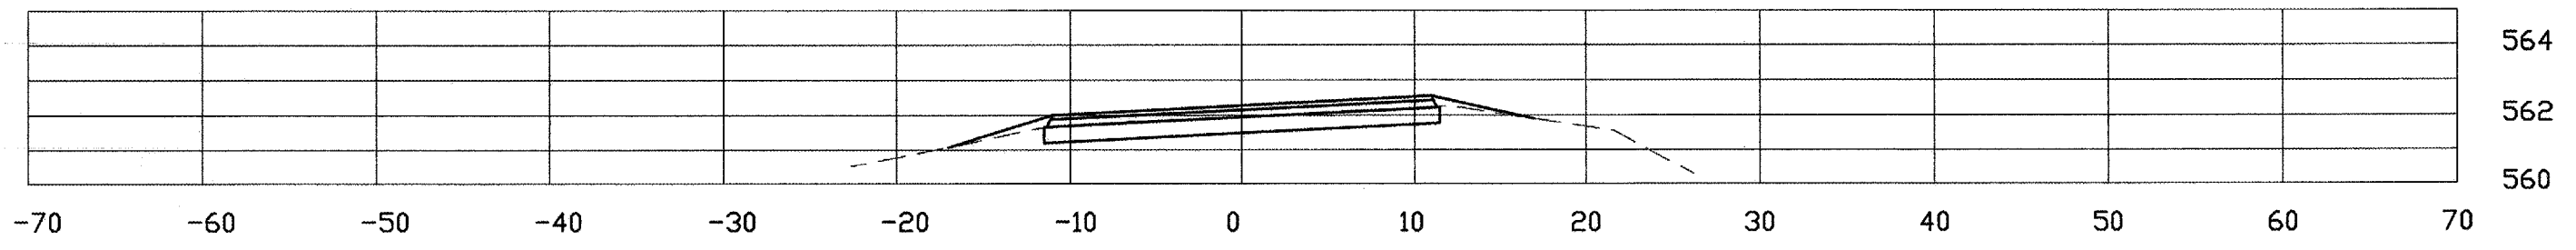

88+92.8

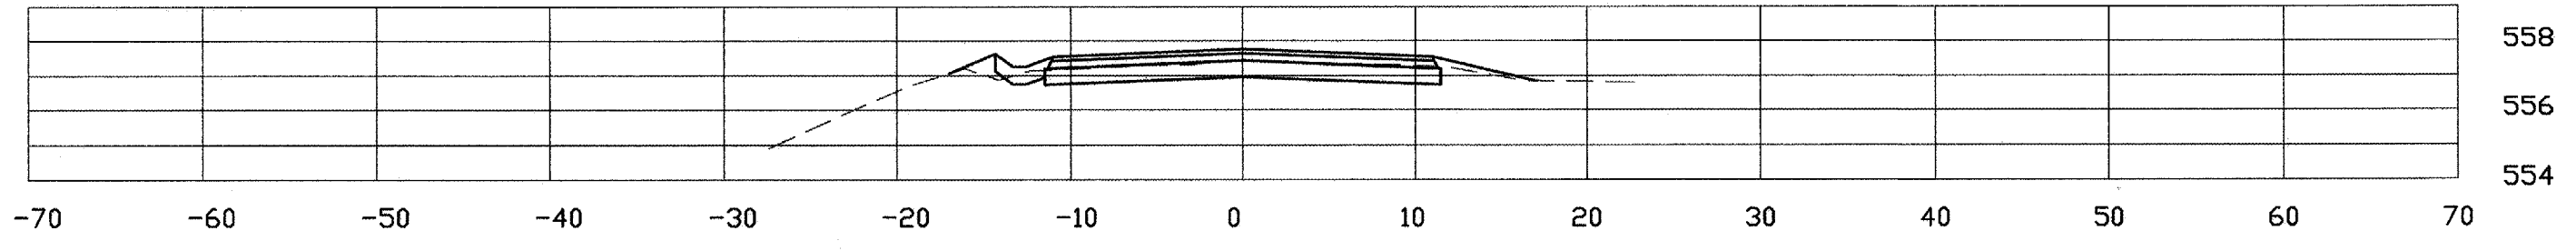

83+94.3

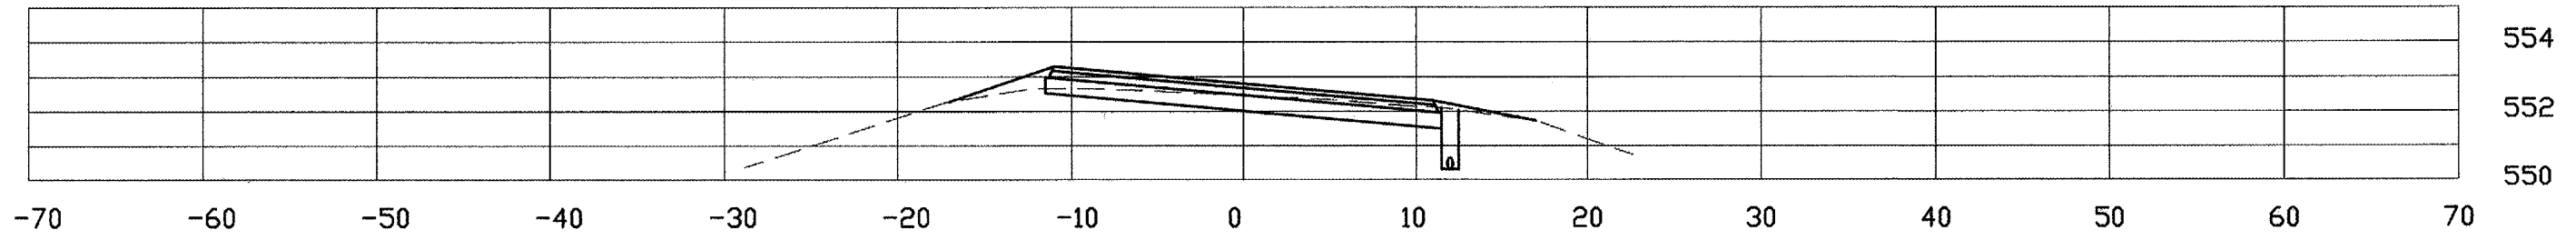

78+86.2